

NO	DESCRIPTION	DATE


**RUSSOM ELEMENTARY SCHOOL
 ADDITION**
 44 RUSSOM ELEMENTARY SCHOOL LANE
 DALLAS, GA 30132
 (FACILITY CODE: 710-0204)
 PAULDING COUNTY SCHOOLS

WALL SECTIONS


DATE 03/06/2020
 PROJECT NO. 19117

S5.3


104372 SF S.F. (EXISTING AREA) + 22978 SF S.F. (NEW AREA) + 17250 SF S.F. (TOTAL AREA) + 800 F.T.E. (EXISTING) + 250 F.T.E. (NEW) = 1050 F.T.E. (TOTAL) / 561 U. (EXISTING) + 171 U. (NEW) = 732 U. (TOTAL)

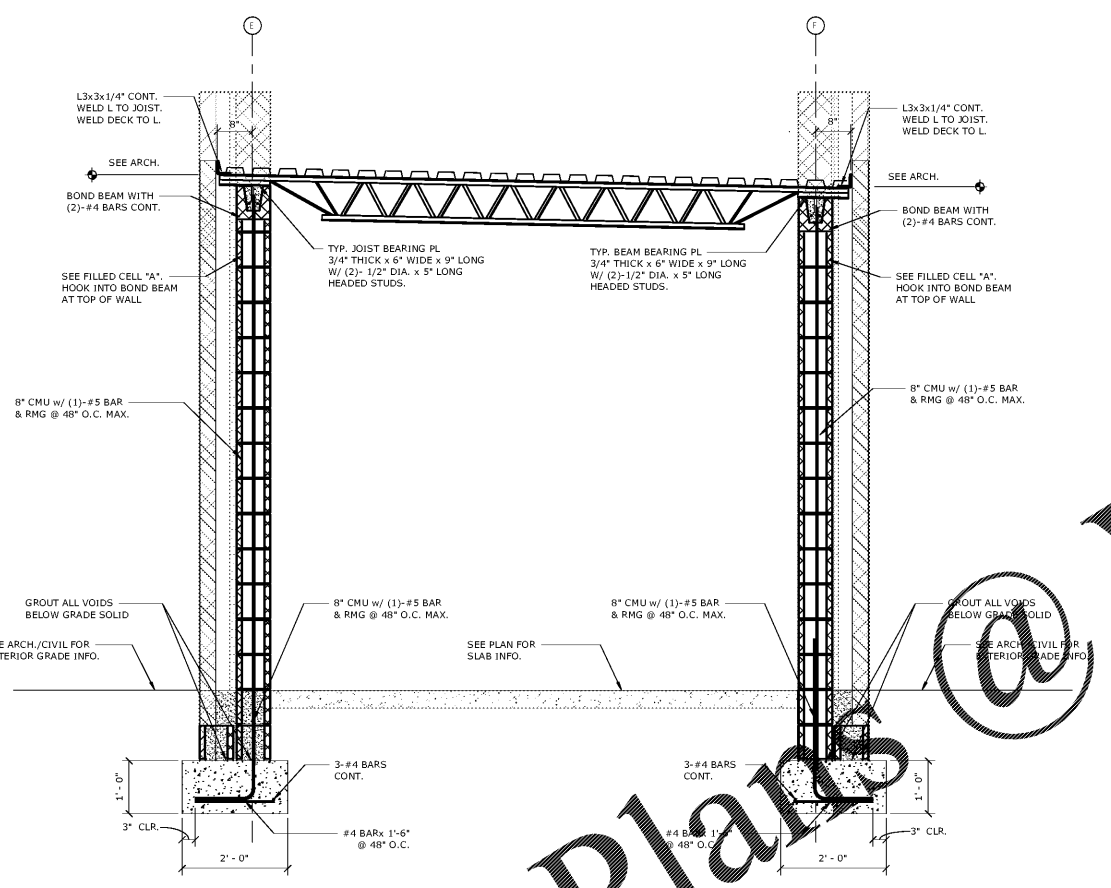

1 CONNECTOR SECTION
 S5.3 SCALE: 1/2" = 1'-0"

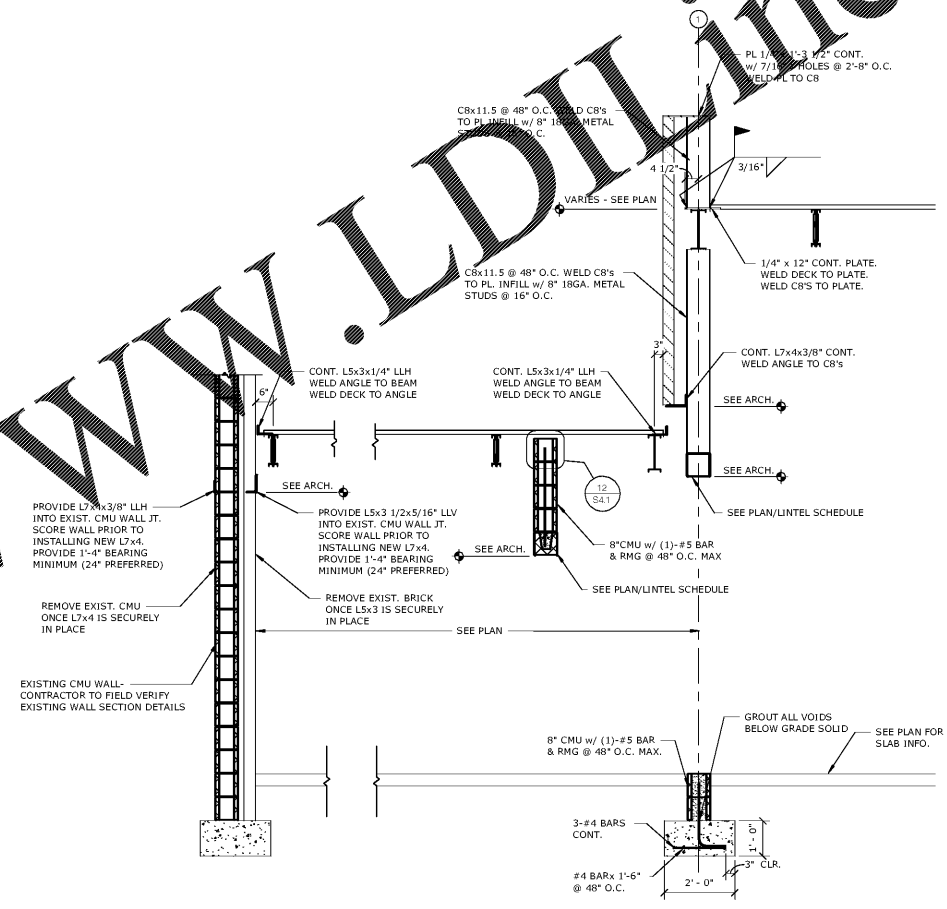

2 CONNECTOR SECTION PARALLEL TO JOIST
 S5.3 SCALE: 1/2" = 1'-0"

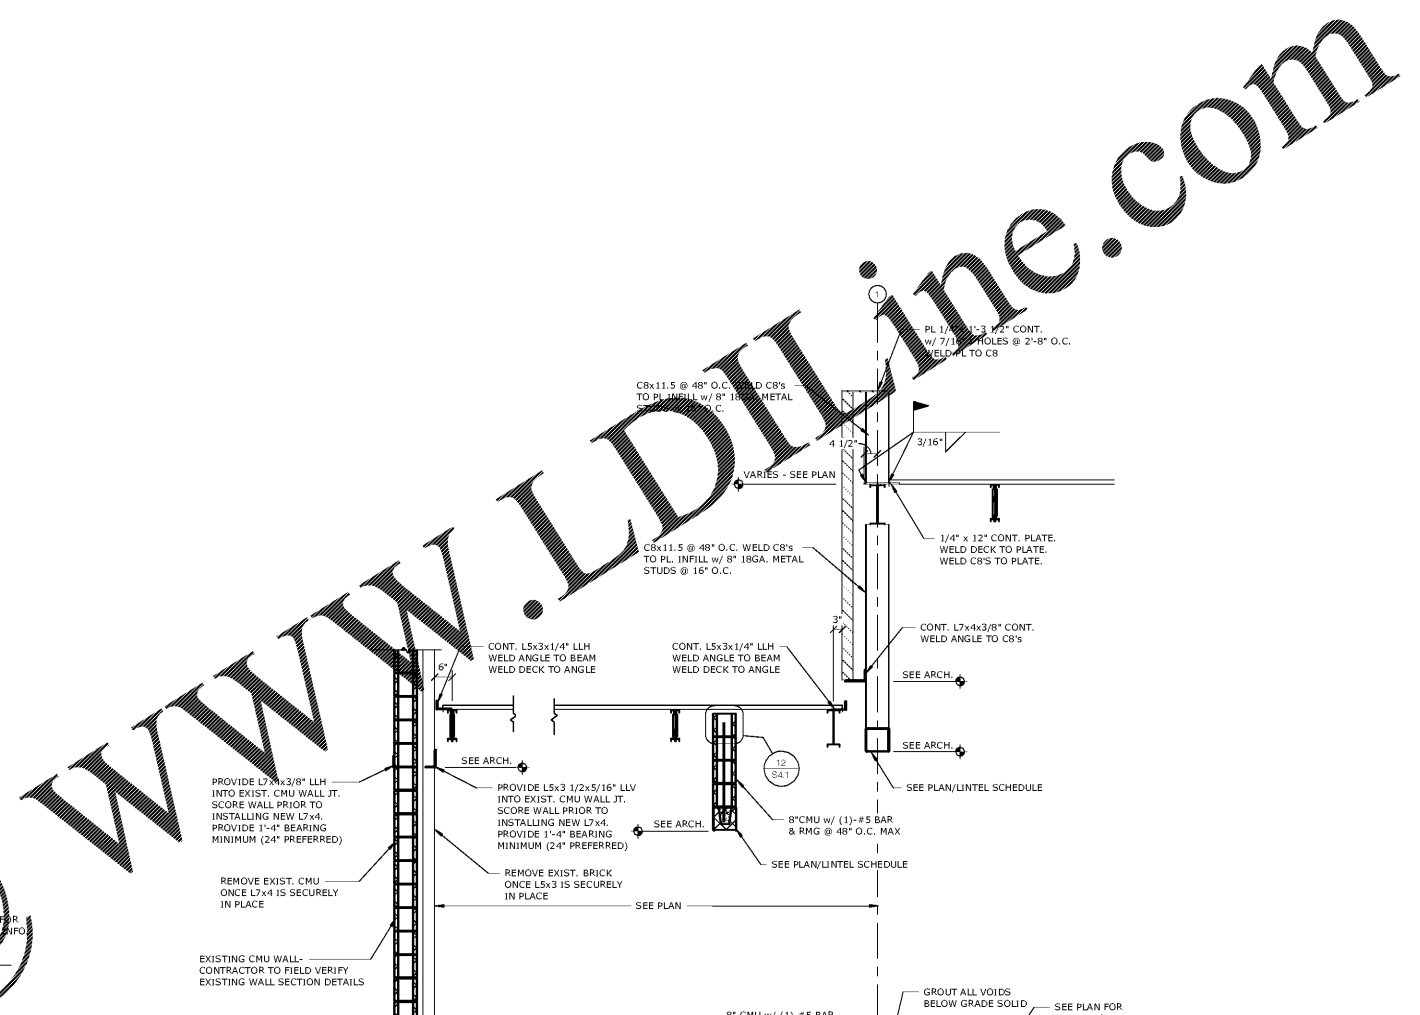

Order Plans @