



Order Plans @ WWW.LDILine.com

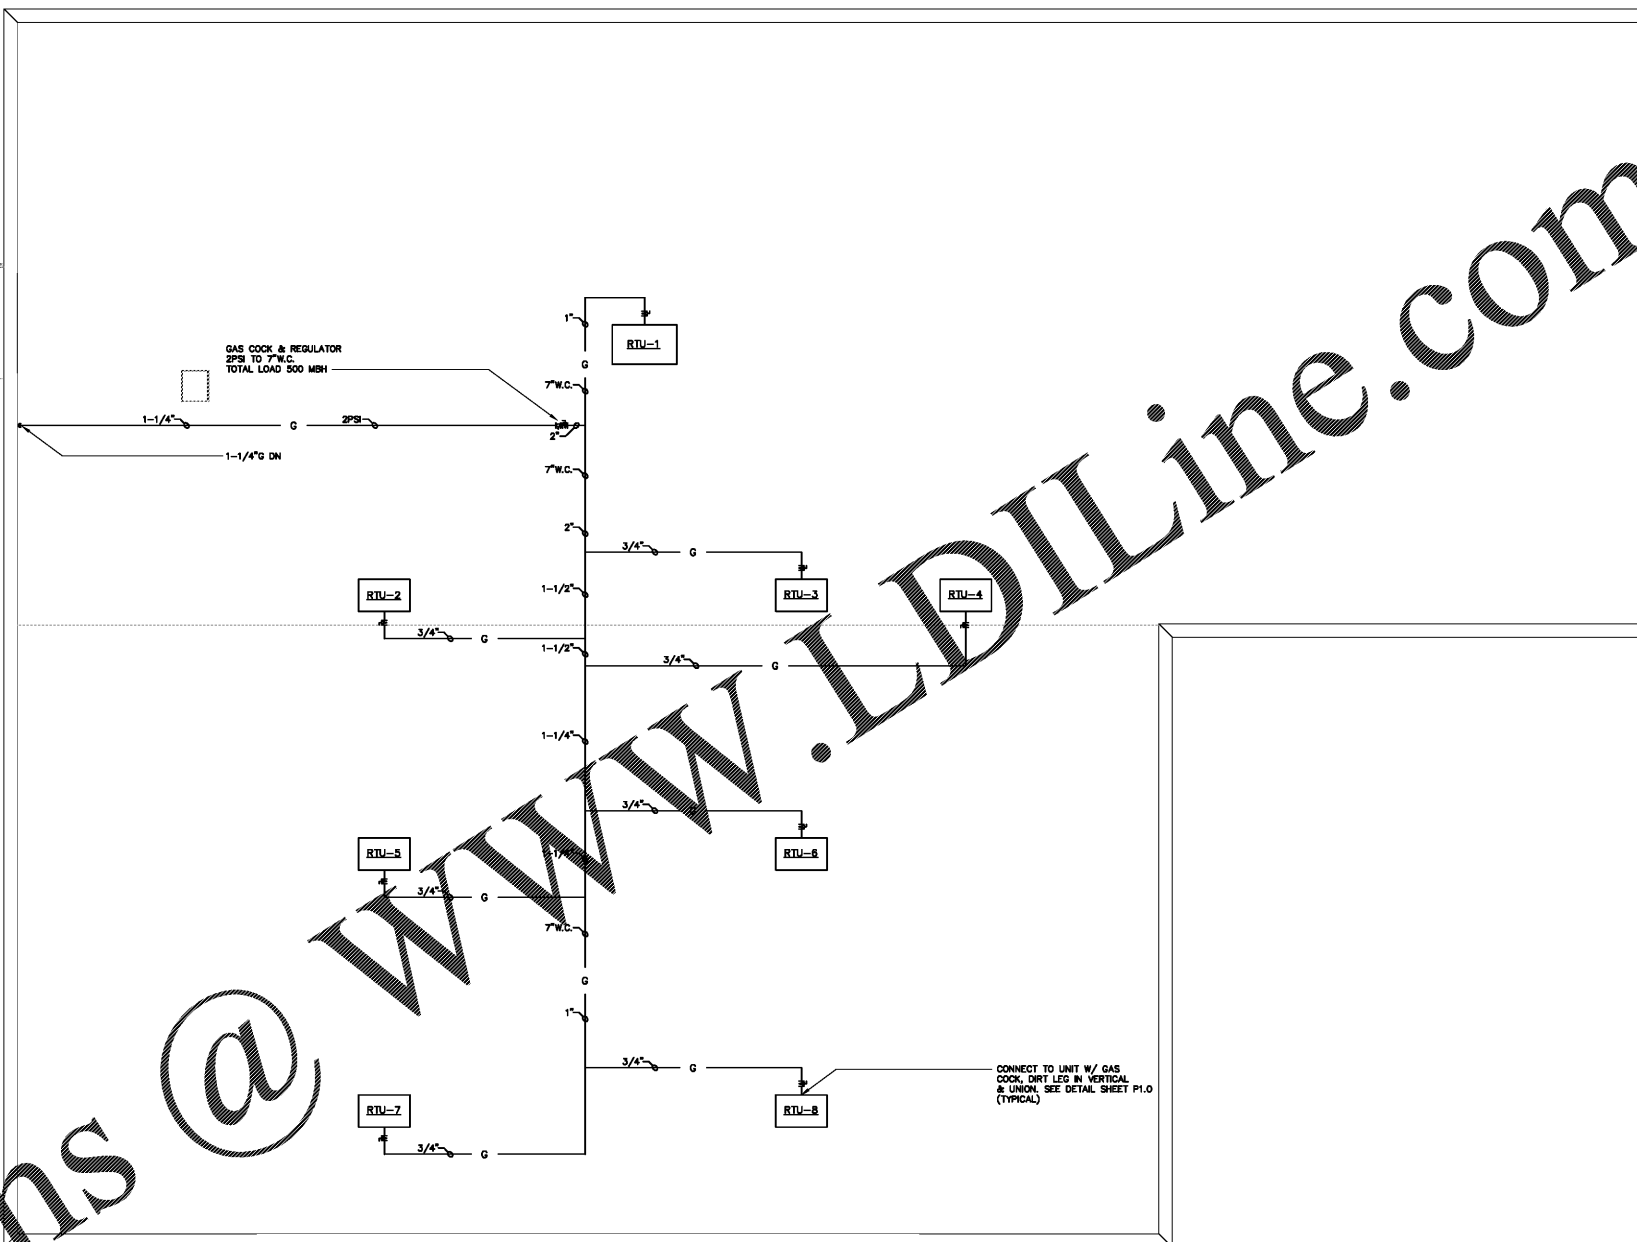

1	PLUMBING - ROOF PLAN
P1.3	SCALE: 1/8" = 1'-0"

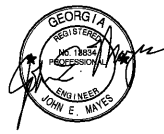

03-06-2020



NO.	DESCRIPTION	DATE

RUSSOM ELEMENTARY SCHOOL
ADDITION

44 RUSSOM ELEMENTARY SCHOOL LANE
DALLAS, GA 30132
(FACILITY CODE: 710-0204)

PAULDING COUNTY SCHOOLS

PLUMBING - ROOF PLAN

DATE: 03/06/2020
PROJECT NO: 19117

P1.3