

**REVISIONS**

No.	Description	Date	By

Project Name:  
**APRON EXPANSION PROJECT**

Sheet Name:  
**ES&PCP INITIAL PHASE NO. 2**

GDOT Project Number: APXXX-XXXX-XX(XXX)	Holt Project Number: GAxxxx-xx
Designer: W. MCNAMARA	Technician: B. GARROW
Checked by: D. SKURKY	
CAD File: CX.03 Initial Phase.dwg	Submittal / Issue Date: FEBRUARY, 2020
Plotted: Feb 11, 2020 - 8:11am by George Sumner	Drawing Number:

Scale:  
**1" = 40'**




Know what's below.  
 Call before you dig.

ES&PCP PREPARER:  
 AULICK ENGINEERING  
 1900 CENTURY PLACE  
 N.E. SUITE 305  
 CHAMBLEE, GA  
 (678)825-8196

24 HOUR CONTACT:  
 JAMES MARQUARFT  
 PHONE: (478)-988-3699

LIMITS OF DISTURBANCE (INITIAL PHASE): 3.6 ACRES

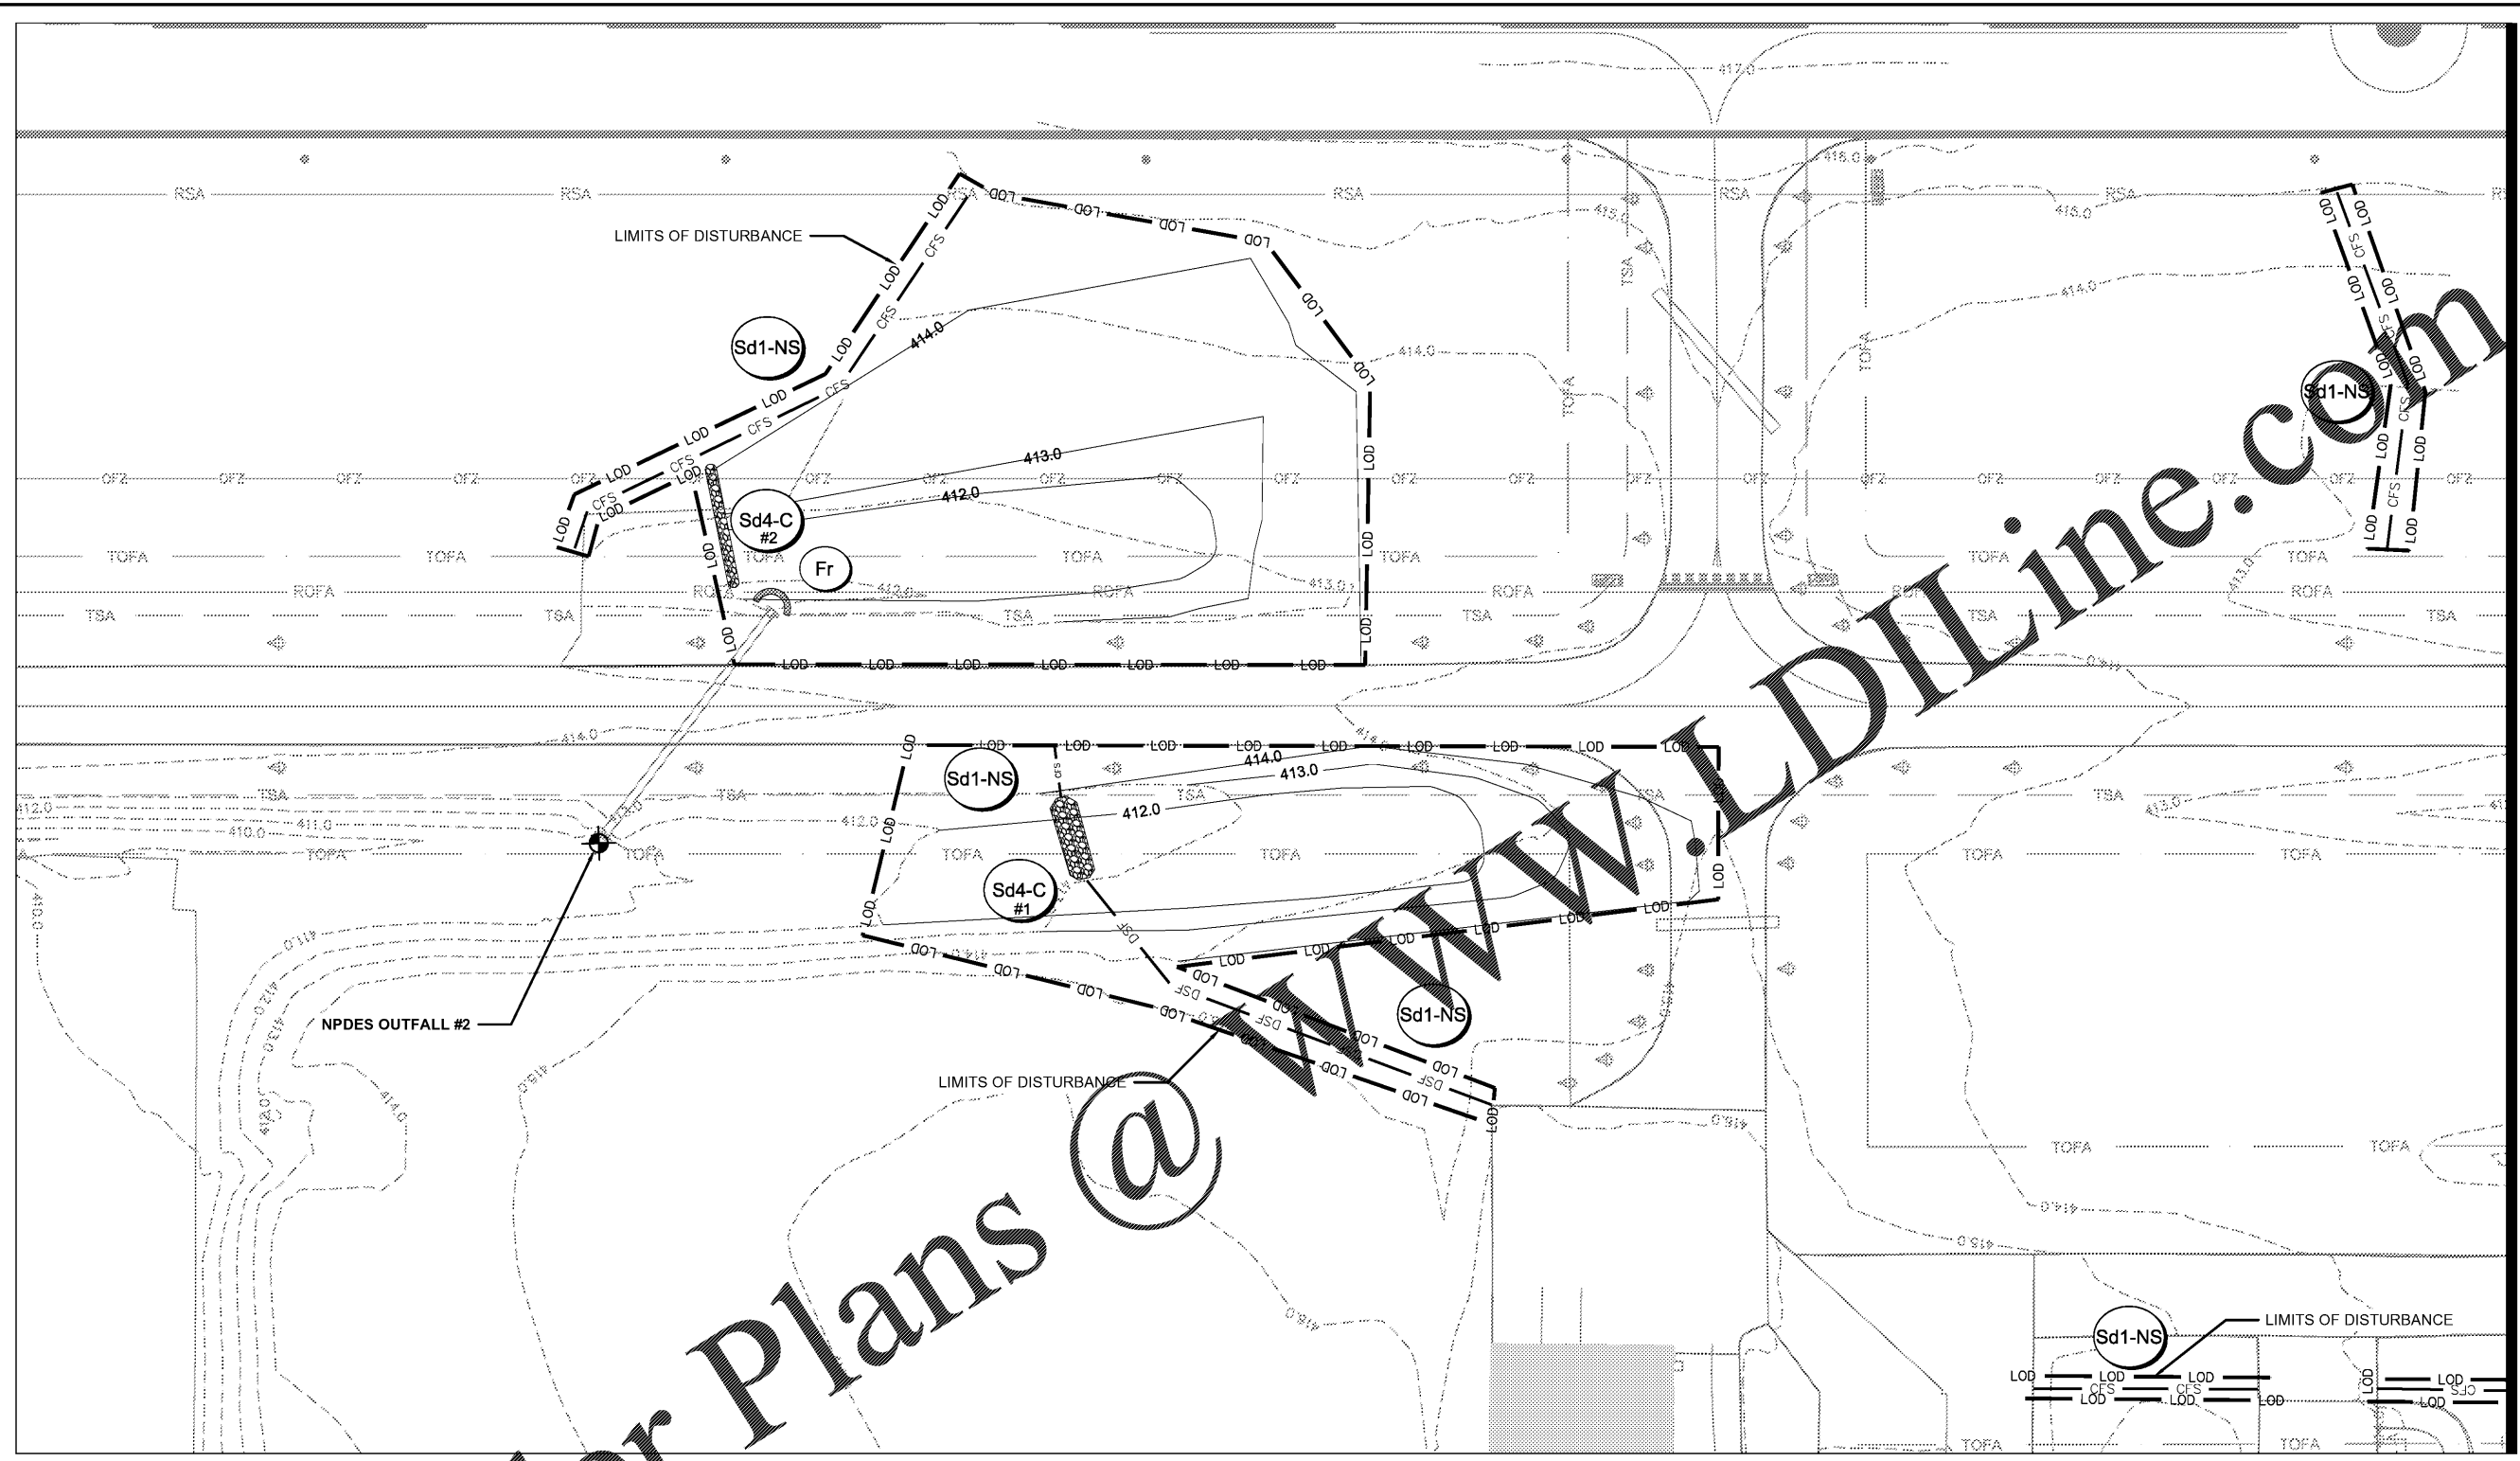

Order Plans @

**EROSION CONTROL LEGEND**

<b>Co</b> CONSTRUCTION ENTRANCE	<b>Sd12-F</b> INLET SEDIMENT TRAP, FILTER FABRIC	<b>Ss</b> SLOPE STABILIZATION
<b>Cw</b> CONCRETE WASHOUT	<b>Sd3</b> TEMPORARY SEDIMENT BASIN	<b>St</b> RIPRAP OUTLET PROTECTION
<b>Du</b> DUST CONTROL	<b>Sd1-NS</b> SILT FENCE - TYPE NON-SENSITIVE DOUBLE ROW	<b>Fr</b> STONE FILTER RING
<b>Ds1</b> DISTURBED AREA STABILIZATION (W/ MULCHING)	<b>Sd1-NS</b> SILT FENCE - TYPE NON-SENSITIVE COMPOST FILTER SOCK	<b>Sk</b> POND SKIMMER
<b>Ds2</b> DISTURBED AREA STABILIZATION, TEMPORARY SEEDING	<b>CFS</b> CFS	<b>Sd4-C</b> TEMPORARY SEDIMENT TRAP, ROCK OUTLET
<b>Ds3</b> DISTURBED AREA STABILIZATION, PERMANENT SEEDING		
<b>Ds4</b> DISTURBED AREA STABILIZATION, SODDING		