


REVISIONS

No.	Description	Date	By

Project Name:
APRON EXPANSION PROJECT

Sheet Name:
ES&PCP FINAL PHASE NO. 2

GDOT Project Number: APXXX-XXXX-XX(XXX)	Holt Project Number: GAxxxx-xx
Designer: W. MCNAMARA	Technician: B. GARROW
Checked by: D. SKURKY	Submitted / Issue Date: FEBRUARY, 2020
CAD File: CX.05 Final Phase.dwg	Plotting: Feb 11, 2020 - 8:20am by George Sumner
Scale: 1" = 40'	Drawing Number: CE 3.02

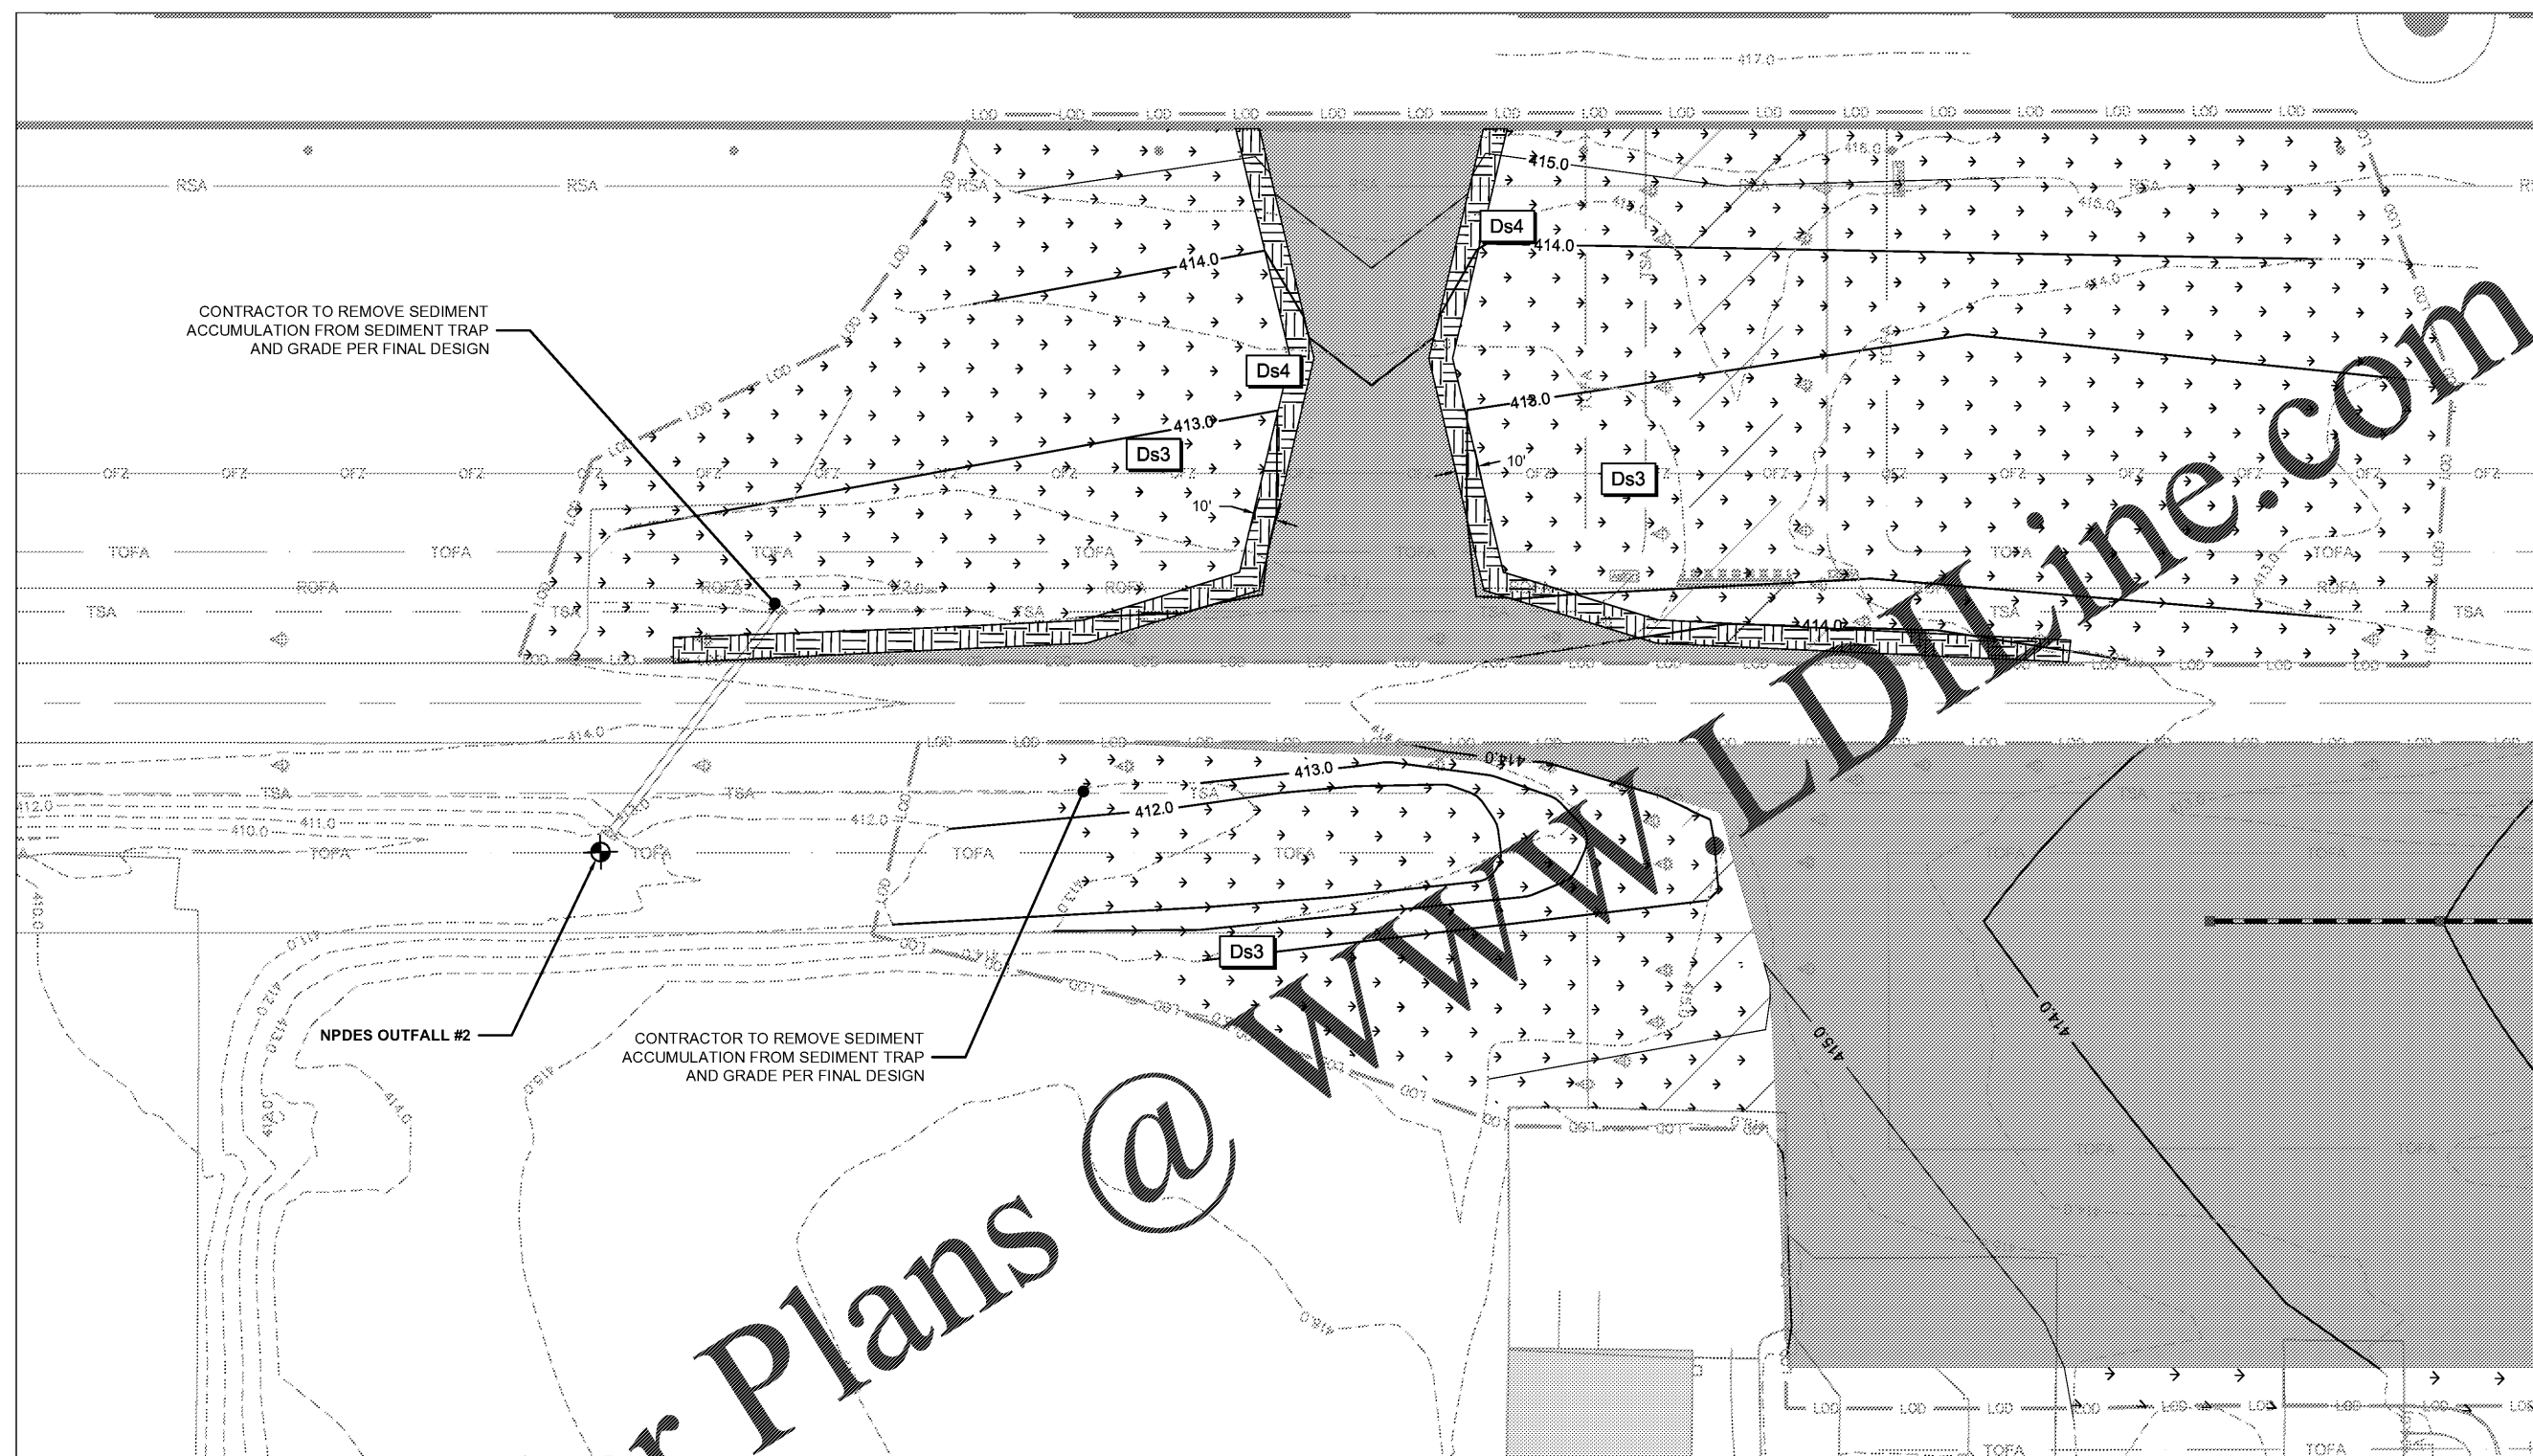

CONTRACTOR TO REMOVE SEDIMENT ACCUMULATION FROM SEDIMENT TRAP AND GRADE PER FINAL DESIGN

CONTRACTOR TO REMOVE SEDIMENT ACCUMULATION FROM SEDIMENT TRAP AND GRADE PER FINAL DESIGN

Order Plans @ www.LDinline.com

EROSION CONTROL LEGEND

- | | |
|--|---|
| Co CONSTRUCTION ENTRANCE | Ss SLOPE STABILIZATION |
| Cw CONCRETE WASHOUT | St RIPRAP OUTLET PROTECTION |
| Du DUST CONTROL | Fr STONE FILTER RING |
| Ds1 DISTURBED AREA STABILIZATION (W/ MULCHING) | Sk POND SKIMMER |
| Ds2 DISTURBED AREA STABILIZATION, TEMPORARY SEEDING | Sd4-C TEMPORARY SEDIMENT TRAP, ROCK OUTLET |
| Ds3 DISTURBED AREA STABILIZATION, PERMANENT SEEDING | |
| Ds4 DISTURBED AREA STABILIZATION, SODDING | |
-
- | | |
|---|------------------------|
| Sd1-F INLET SEDIMENT TRAP, FILTER FABRIC | DSF DSF DSF DSF |
| Sd3 TEMPORARY SEDIMENT BASIN | CFS CFS CFS CFS |
| Sd1-NS SILT FENCE - TYPE NON-SENSITIVE DOUBLE ROW | |
| Sd1-NS SILT FENCE - TYPE NON-SENSITIVE COMPOST FILTER SOCK | |

24 HOUR CONTACT:
 JAMES MARQUARFT
 PHONE: (478)-988-3699

LIMITS OF DISTURBANCE (FINAL PHASE): 0.0 ACRES



ES&PCP PREPARER:
 AULICK ENGINEERING
 1900 CENTURY PLACE
 N.E. SUITE 305
 CHAMBLEE, GA
 (678) 825-8196

MATCHLINE CE 3.01