





SCOPE DOCUMENTS
The Contract Documents issued for [Conceptual Design, Schematic Design, Design Development, Partial Construction Documents or Other] are intended to be at that level of development and as such, may be neither complete nor coordinated. The [Construction Manager, Contractor, Design/Bid/Build] is responsible for complete and coordinated pricing and execution of the Work, and shall include items necessary for the proper execution and completion of the Work, as shown, specified, reasonably inferred or required for a complete Project. For Work of designed design, systems, assemblies, components and materials shall comply with national, state and local code requirements. The [Construction Manager, Contractor, Design/Bid/Build] shall inform the Owner and Architect, in timely fashion, of any discovered omissions, inconsistencies or errors in the Contract Documents.

ISSUANCES


No.	Drawing Issue Description	Date
1	LDP	12/27/2019
2	DESIGN DEVELOPMENT	02/18/2020

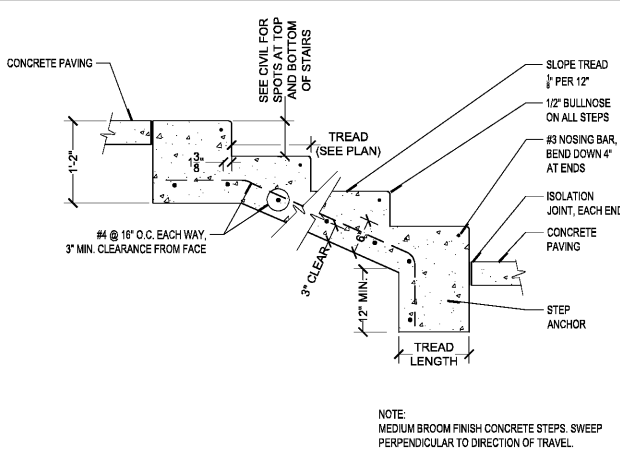


1 TYPICAL CONCRETE STEPS
1" = 1'-0" P-BA-82

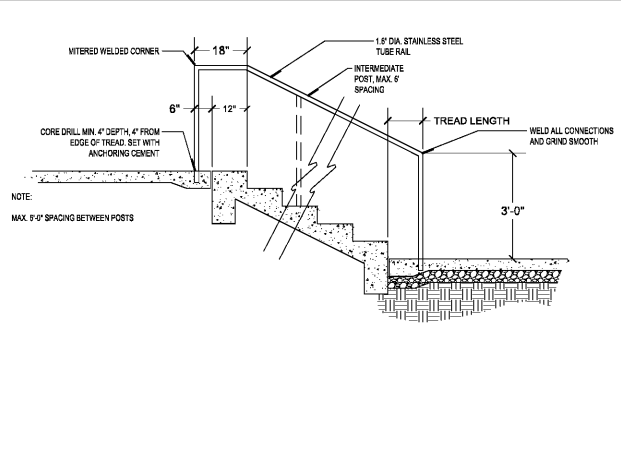


2 PIPE RAIL AT CONCRETE STAIRS
1/2" = 1'-0" P-BA-83

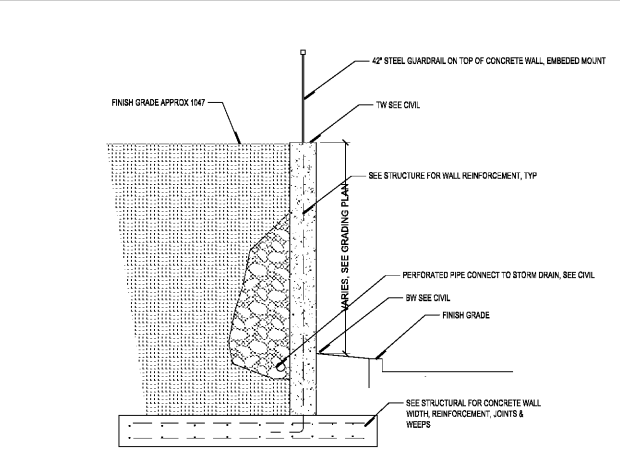


3 CONCRETE RETAINING WALL AT PARKING
3/8" = 1'-0" P-BA-84

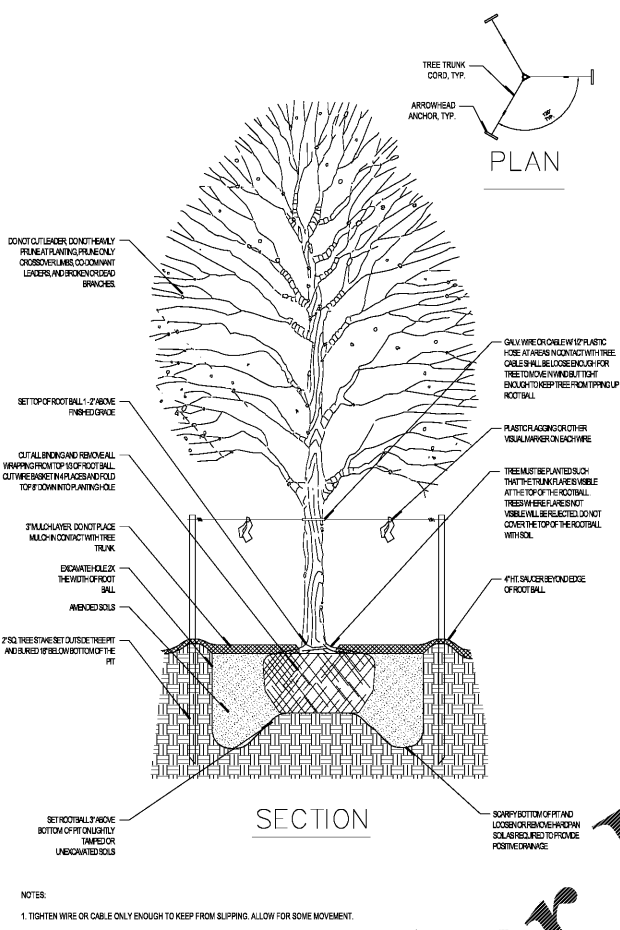

4 DECIDUOUS TREE PLANTING W/ VERTICAL WOOD STAKES
1/2" = 1'-0" P-SI-85

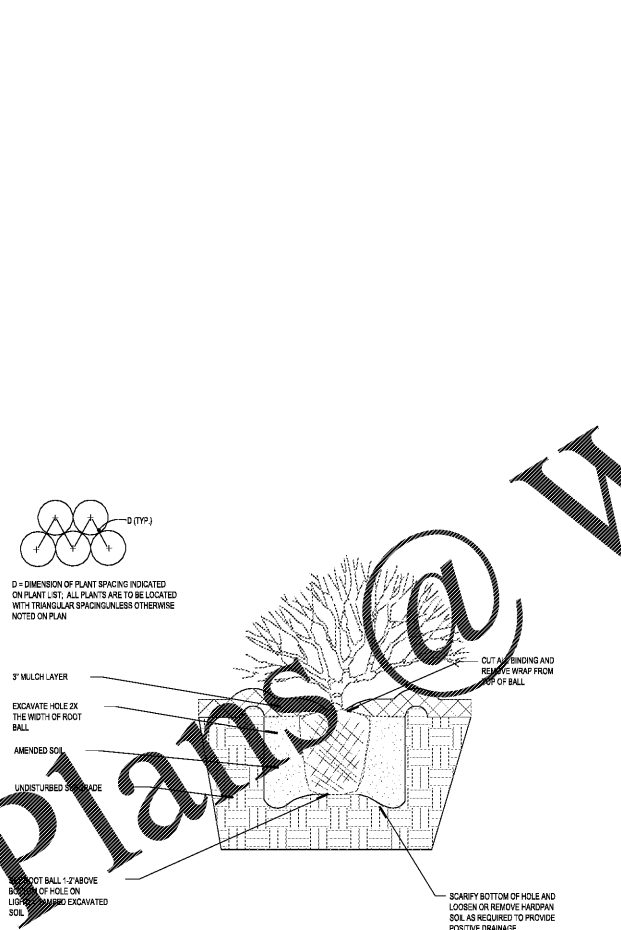

5 SHRUB PLANTING
1" = 1'-0" P-SI-86

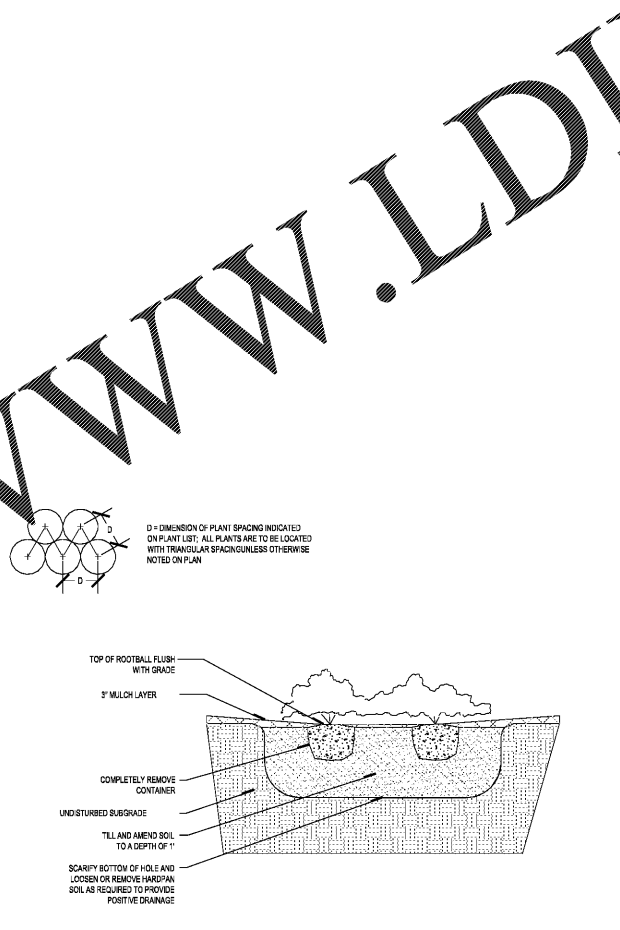

6 GROUND COVER PLANTING
1" = 1'-0"

Order Plans @

WWW.LDILine.com

FTE -450
EXISTING IU - 38
PROPOSED IU - 33

BARACK & MICHELLE OBAMA ACADEMY



970 Martin St SE, Atlanta, GA 30315
ATLANTA PUBLIC SCHOOLS

SITE DETAILS

ROBERT JUST 20190109
Principal in Charge
S. TARKHAN 11/21/19
Project Manager
B. FERREN
Project Architect
E. SAADAT
Staff Architect
B. FERREN / J. KLEIN L3.00
Interior Design

PROJECT NUMBER: 20190109 PROJECT NAME: BARACK & MICHELLE OBAMA ACADEMY
SHEET NUMBER: A1-02 - SITE PLAN
Drawing Documents: 20190109_Barack and Michelle Obama Comm_1_sitering.rvt
12/22/2019 9:56:41 AM