




00119 COOPER CARRY

SCOPE DOCUMENTS
The Contract Documents Issued for (Conceptual Design, Schematic Design, Design Development, Partial Construction Documents or Other Issuance up to Issued for Construction) are intended to be at that level of development and as such, may be neither complete nor coordinated. The (Construction Manager, Contractor, Design/Builder) is responsible for complete and coordinated pricing (and execution) of the Work, and shall include items necessary for the proper execution and completion of the Work, as shown, specified, reasonably inferred or required for a complete Project. For Work of obligated design, systems, assemblies, components and materials shall comply with national, state and local code requirements. The (Construction Manager, Contractor, Design/Builder) shall inform the Owner and Architect, in timely fashion, of any discovered omissions, inaccuracies or errors in the Contract Documents.

ISSUANCES		
No.	Drawing Issue Description	Date
1	LOD SUBMISSION	11/14/19
2	DESIGN DEVELOPMENT	3/18/20

GADOE CODE: 5066
FTE - 450
EXISTING IU - 38
PROPOSED IU - 33

 

BARACK & MICHELLE OBAMA ACADEMY



970 Martin St SE, Atlanta, GA 30315


ATLANTA PUBLIC SCHOOLS

1ST FLOOR PLAN OVERALL

ROBERT A. JUST	20190109
Principal/Designer	Project No.
S. TARRIHAN	03/18/20
Project Manager	Date
B. FERREN	
Project Architect	
G. HAHN	
Staff Architect	
B. FERREN / G. HAHN	
Interior Design	

A1.21

NOT ISSUED FOR CONSTRUCTION

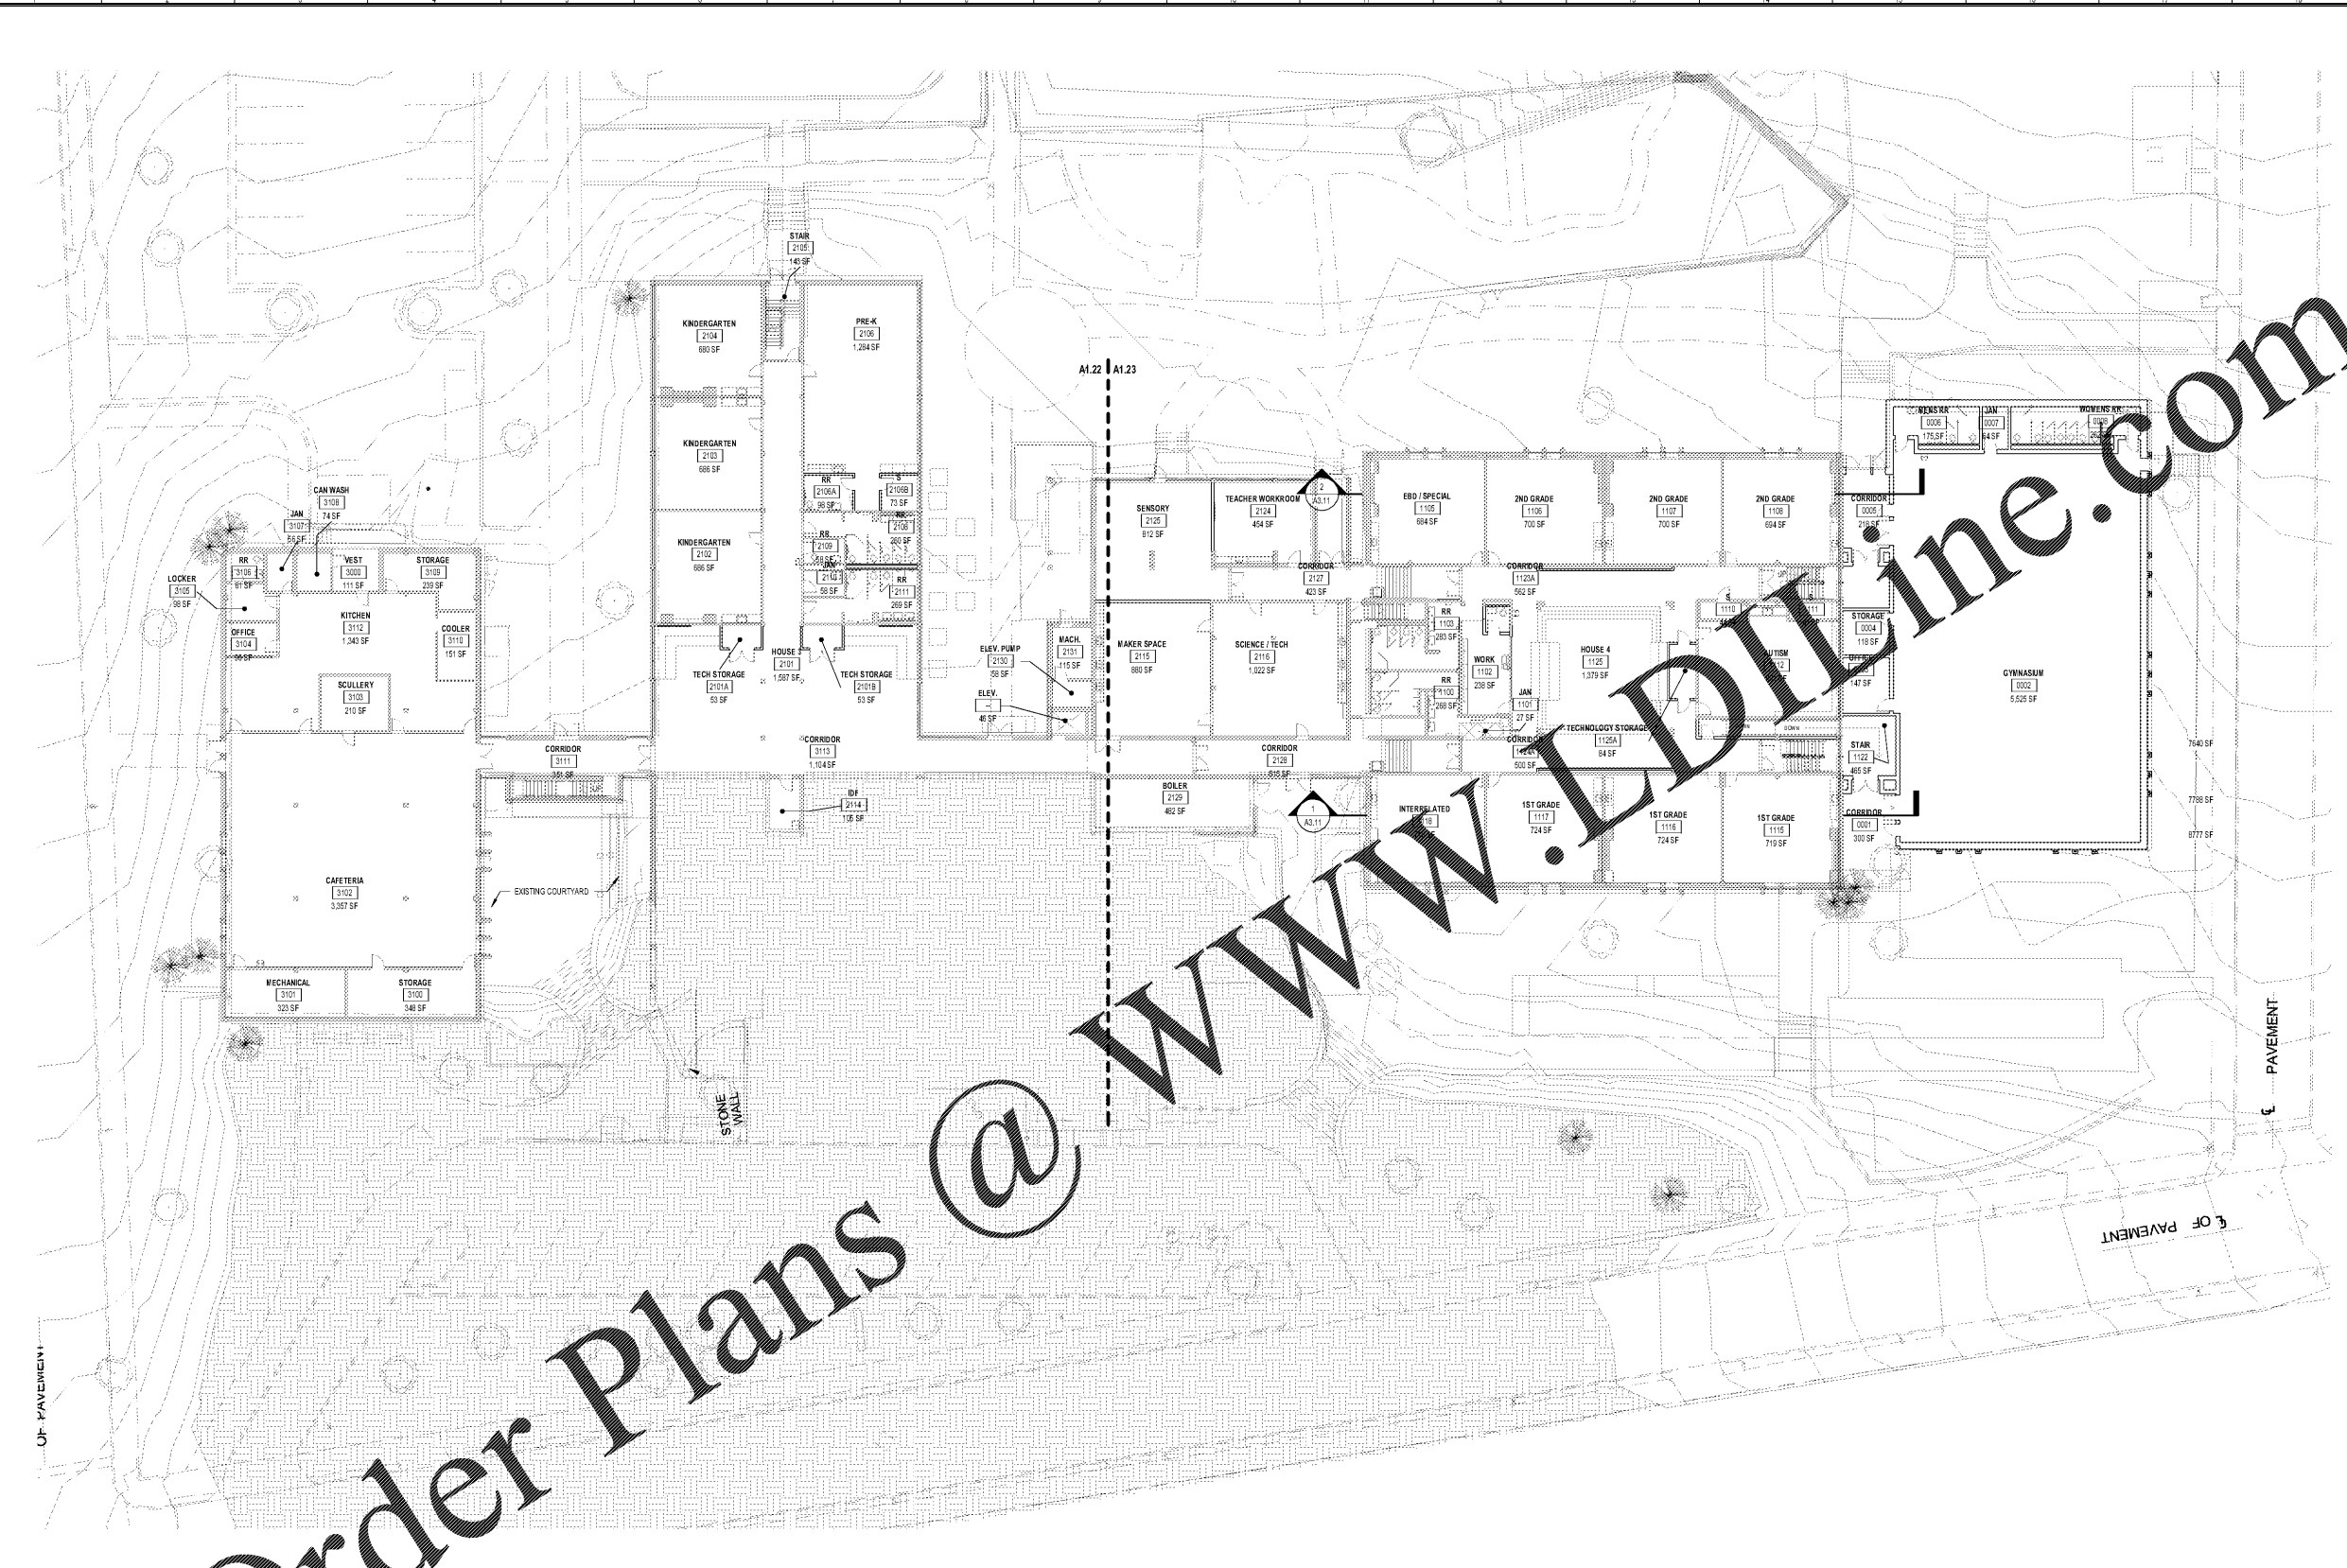

1 1ST FLOOR PLAN - OVERALL
SCALE: 1/16" = 1'-0"

FLOOR PLAN LEGEND

	NEW PARTITION
	EXISTING PARTITION TO REMAIN
	NO WORK IN THIS AREA UNLD
	WORK PROPOSED
	GROUND



Order Plans @ www.LDOnline.com

PROJECT NUMBER: 20190109 PROJECT NAME: BARACK & MICHELLE OBAMA ACADEMY
 FILED: \\ADP\COMMON\30127\Drawings\BARD\Users\30190109_Barack and Michelle Obama Central_Tarren
 02:13:57 vrt
 3/17/2020 6:42:06 PM