




60219 COOPER CARRY

SCOPE DOCUMENTS

The Contract Documents Issued for [Conceptual Design, Schematic Design, Design Development, Partial Construction Documents or Other Issuance up to Issued for Construction] are intended to be at that level of development and as such, may be neither complete nor coordinated. The [Construction Manager, Contractor, Design/Builder] is responsible for complete and coordinated pricing [and execution] of the Work, and shall include items necessary for the proper execution and completion of the Work, as shown, specified, reasonably inferred or required for a complete Project. For Work of obligated design, systems, assemblies, components and materials shall comply with national, state and local code requirements. The [Construction Manager, Contractor, Design/Builder] shall inform the Owner and Architect, in timely fashion, of any discovered omissions, inaccuracies or errors in the Contract Documents.

ISSUANCES		
No.	Drawing Issue Description	Date
1	LOC SUBMISSION	11/14/19
2	DESIGN DEVELOPMENT	3/18/20

GADOE CODE: 5066
FTE - 450
EXISTING IU - 38
PROPOSED IU - 33

 

BARACK & MICHELLE OBAMA ACADEMY




970 Martin St SE, Atlanta, GA 30315
ATLANTA PUBLIC SCHOOLS

2ND FLOOR PLAN OVERALL

ROBERT A. JUST Principal/Designer	20190109
S. TARGHAN Project Manager	03/18/20
B. FERREN Project Architect	DATE
G. HAHN Staff Architect	
B. FERREN / G. HAHN Interior Design	


A1.24

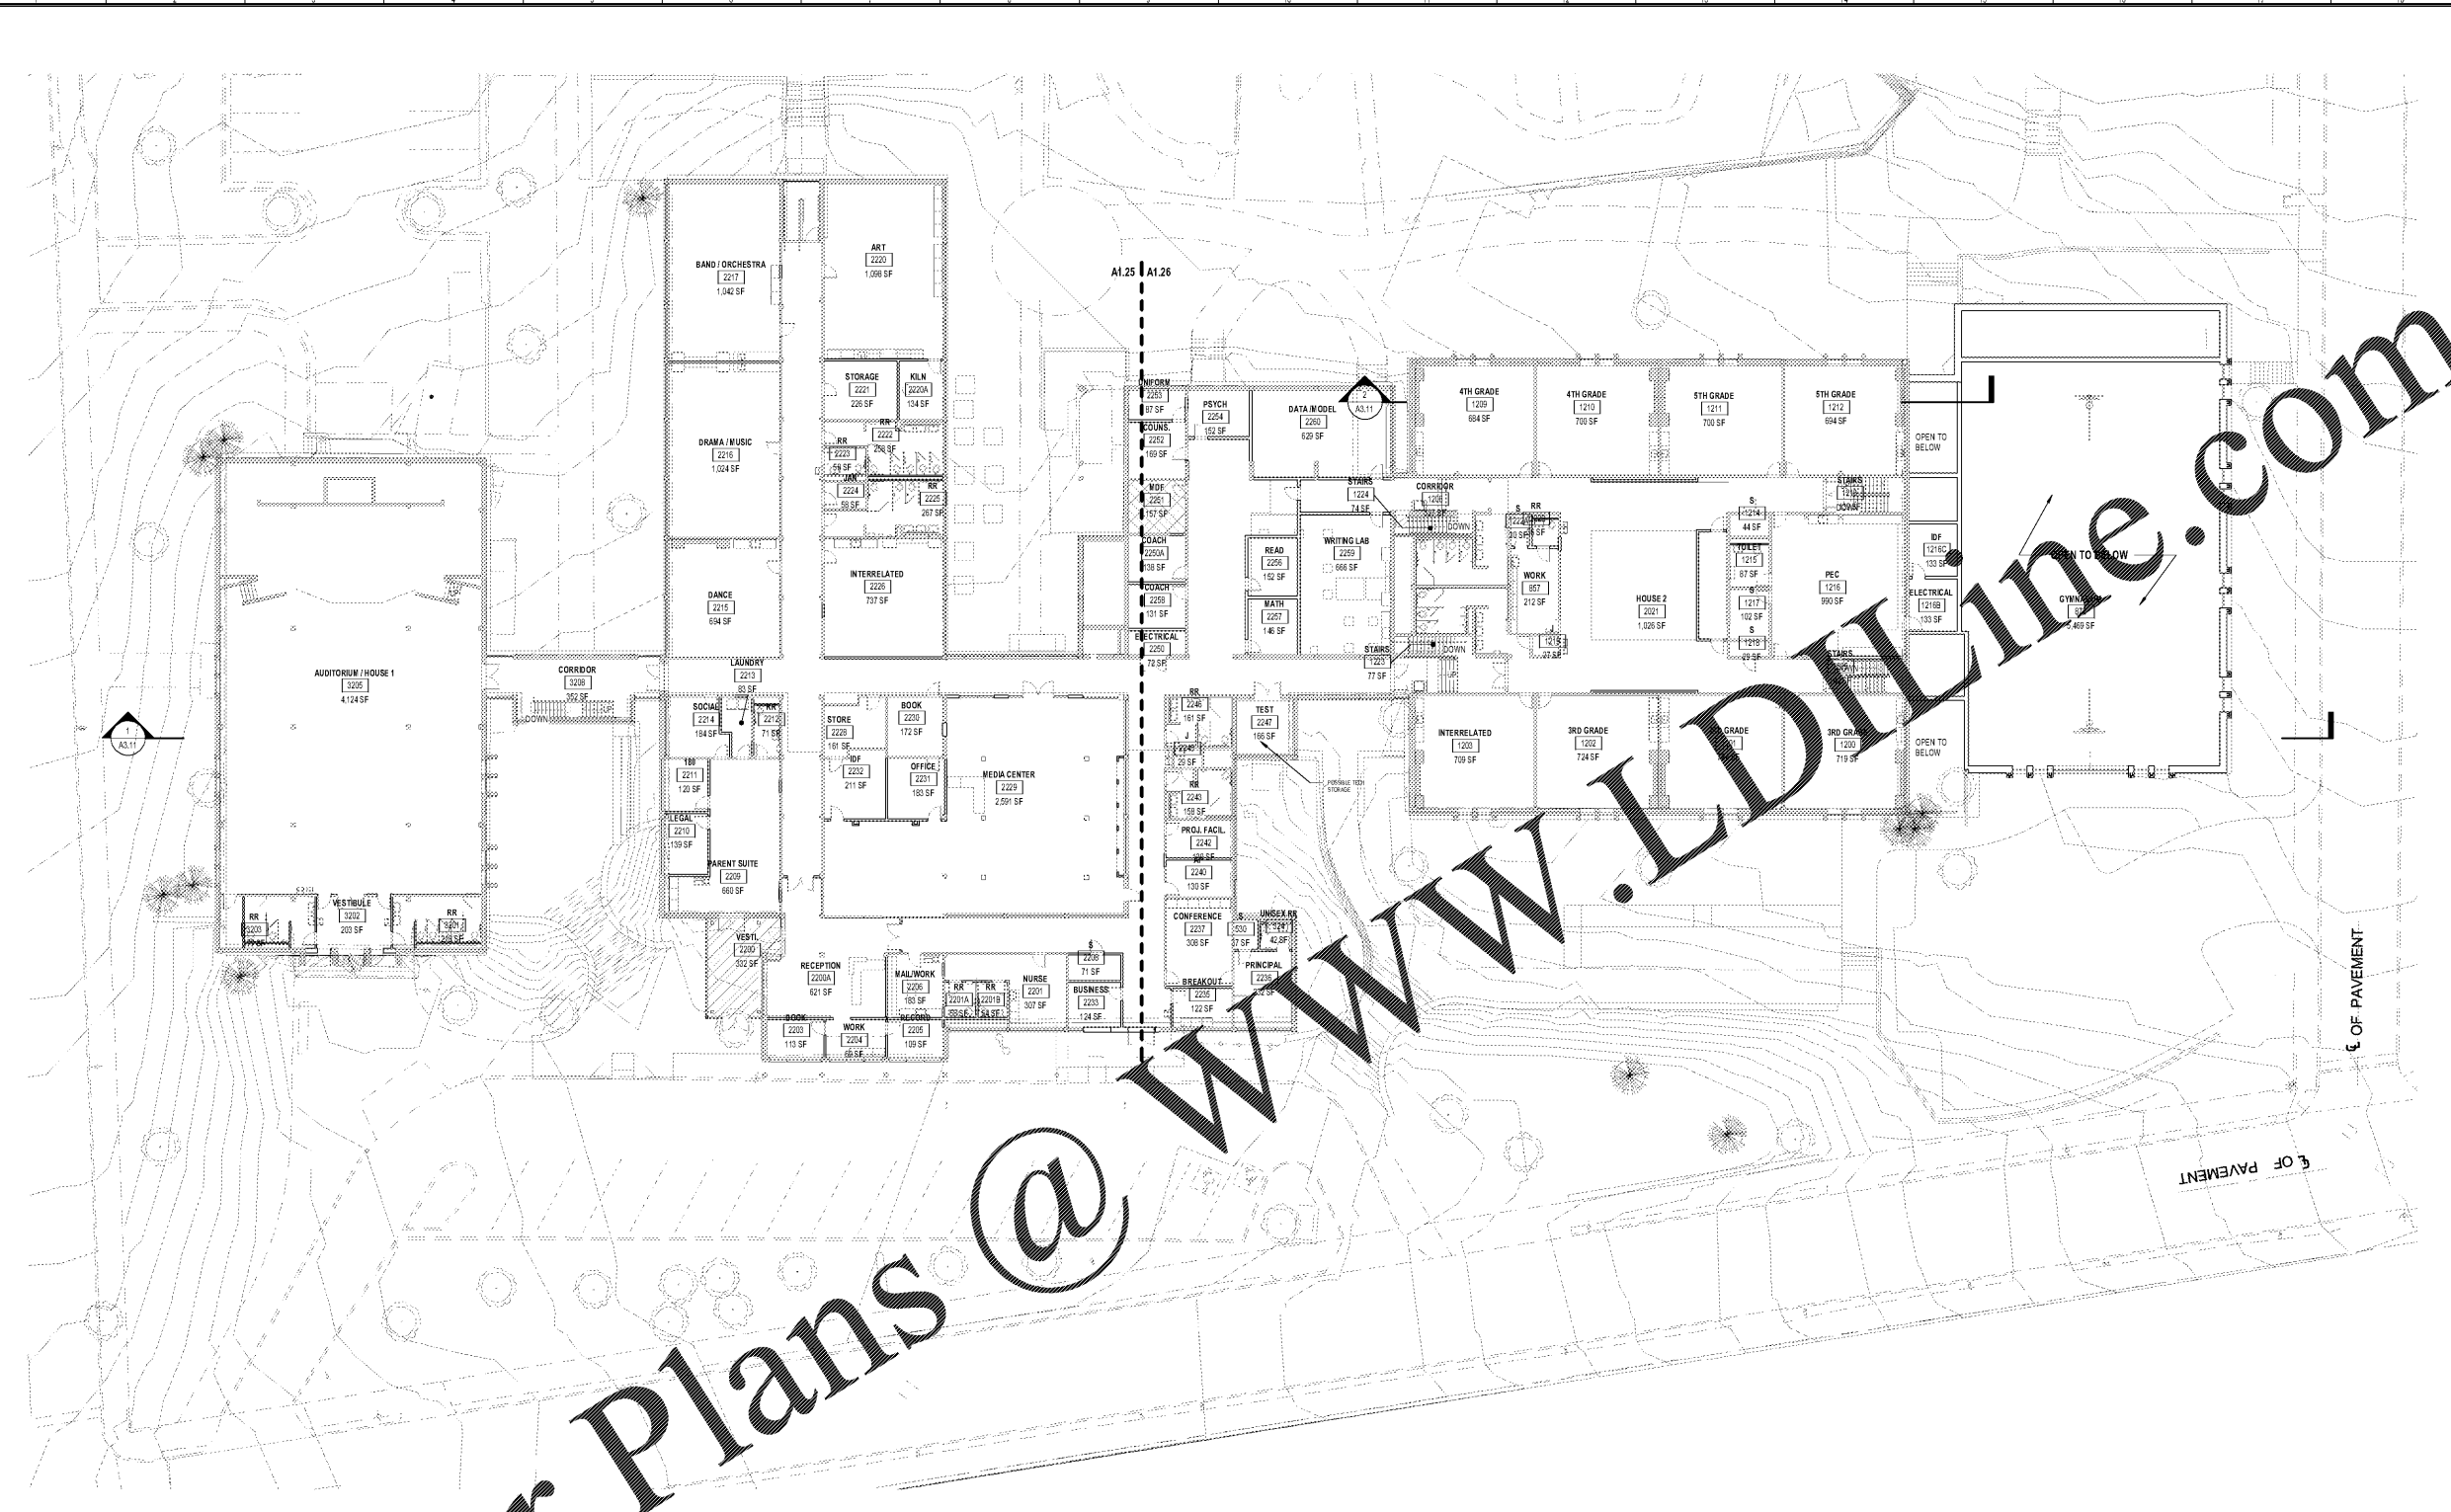

1 2ND FLOOR PLAN - OVERALL
SCALE: 1/16" = 1'-0"

FLOOR PLAN LEGEND

	NEW PARTITION
	EXISTING PARTITION TO REMAIN
	NO WORK IN THIS AREA UNO
	WORK PROPOSED
	GROUND

 

Order Plans @ www.LDILine.com

PROJECT NUMBER: 20190109 PROJECT NAME: BARACK & MICHELLE OBAMA ACADEMY
FILED: \\ADP\CON\20190109\Users\30190109_Barack and Michelle Obama Central_Teren
02133.rvt
3/17/2020 6:42:30 PM