




60218 COOPER CARRY

SCOPE DOCUMENTS
The Contract Documents Issued for (Conceptual Design, Schematic Design, Design Development, Partial Construction Documents or Other Issuance up to Issued for Construction) are intended to be at that level of development and as such, may be neither complete nor coordinated. The (Construction Manager, Contractor, Design/Builder) is responsible for complete and coordinated pricing (and execution) of the Work, and shall include items necessary for the proper execution and completion of the Work, as shown, specified, reasonably inferred or required for a complete Project. For Work of designed design, systems, assemblies, components and materials shall comply with national, state and local code requirements. The (Construction Manager, Contractor, Design/Builder) shall inform the Owner and Architect, in timely fashion, of any discovered omissions, inaccuracies or errors in the Contract Documents.

ISSUANCES

No.	Drawing Issue Description	Date
1	LOD SUBMISSION	11/14/19
2	DESIGN DEVELOPMENT	3/18/20

GADOE CODE: 5066
FTE - 450
EXISTING IU - 38
PROPOSED IU - 33

 

BARACK & MICHELLE OBAMA ACADEMY



970 Martin St SE, Atlanta, GA 30315


ATLANTA PUBLIC SCHOOLS

2ND FLOOR PLAN AREA B

ROBERT A. JUST	20190109
Principal/Owner	Project No.
S. TARGHAN	03/18/20
Project Manager	Date
B. FERREN	
Project Architect	
G. HAHN	
Staff Architect	
B. FERREN / G. HAHN	
Interior Design	

A1.26


NOT ISSUED FOR CONSTRUCTION

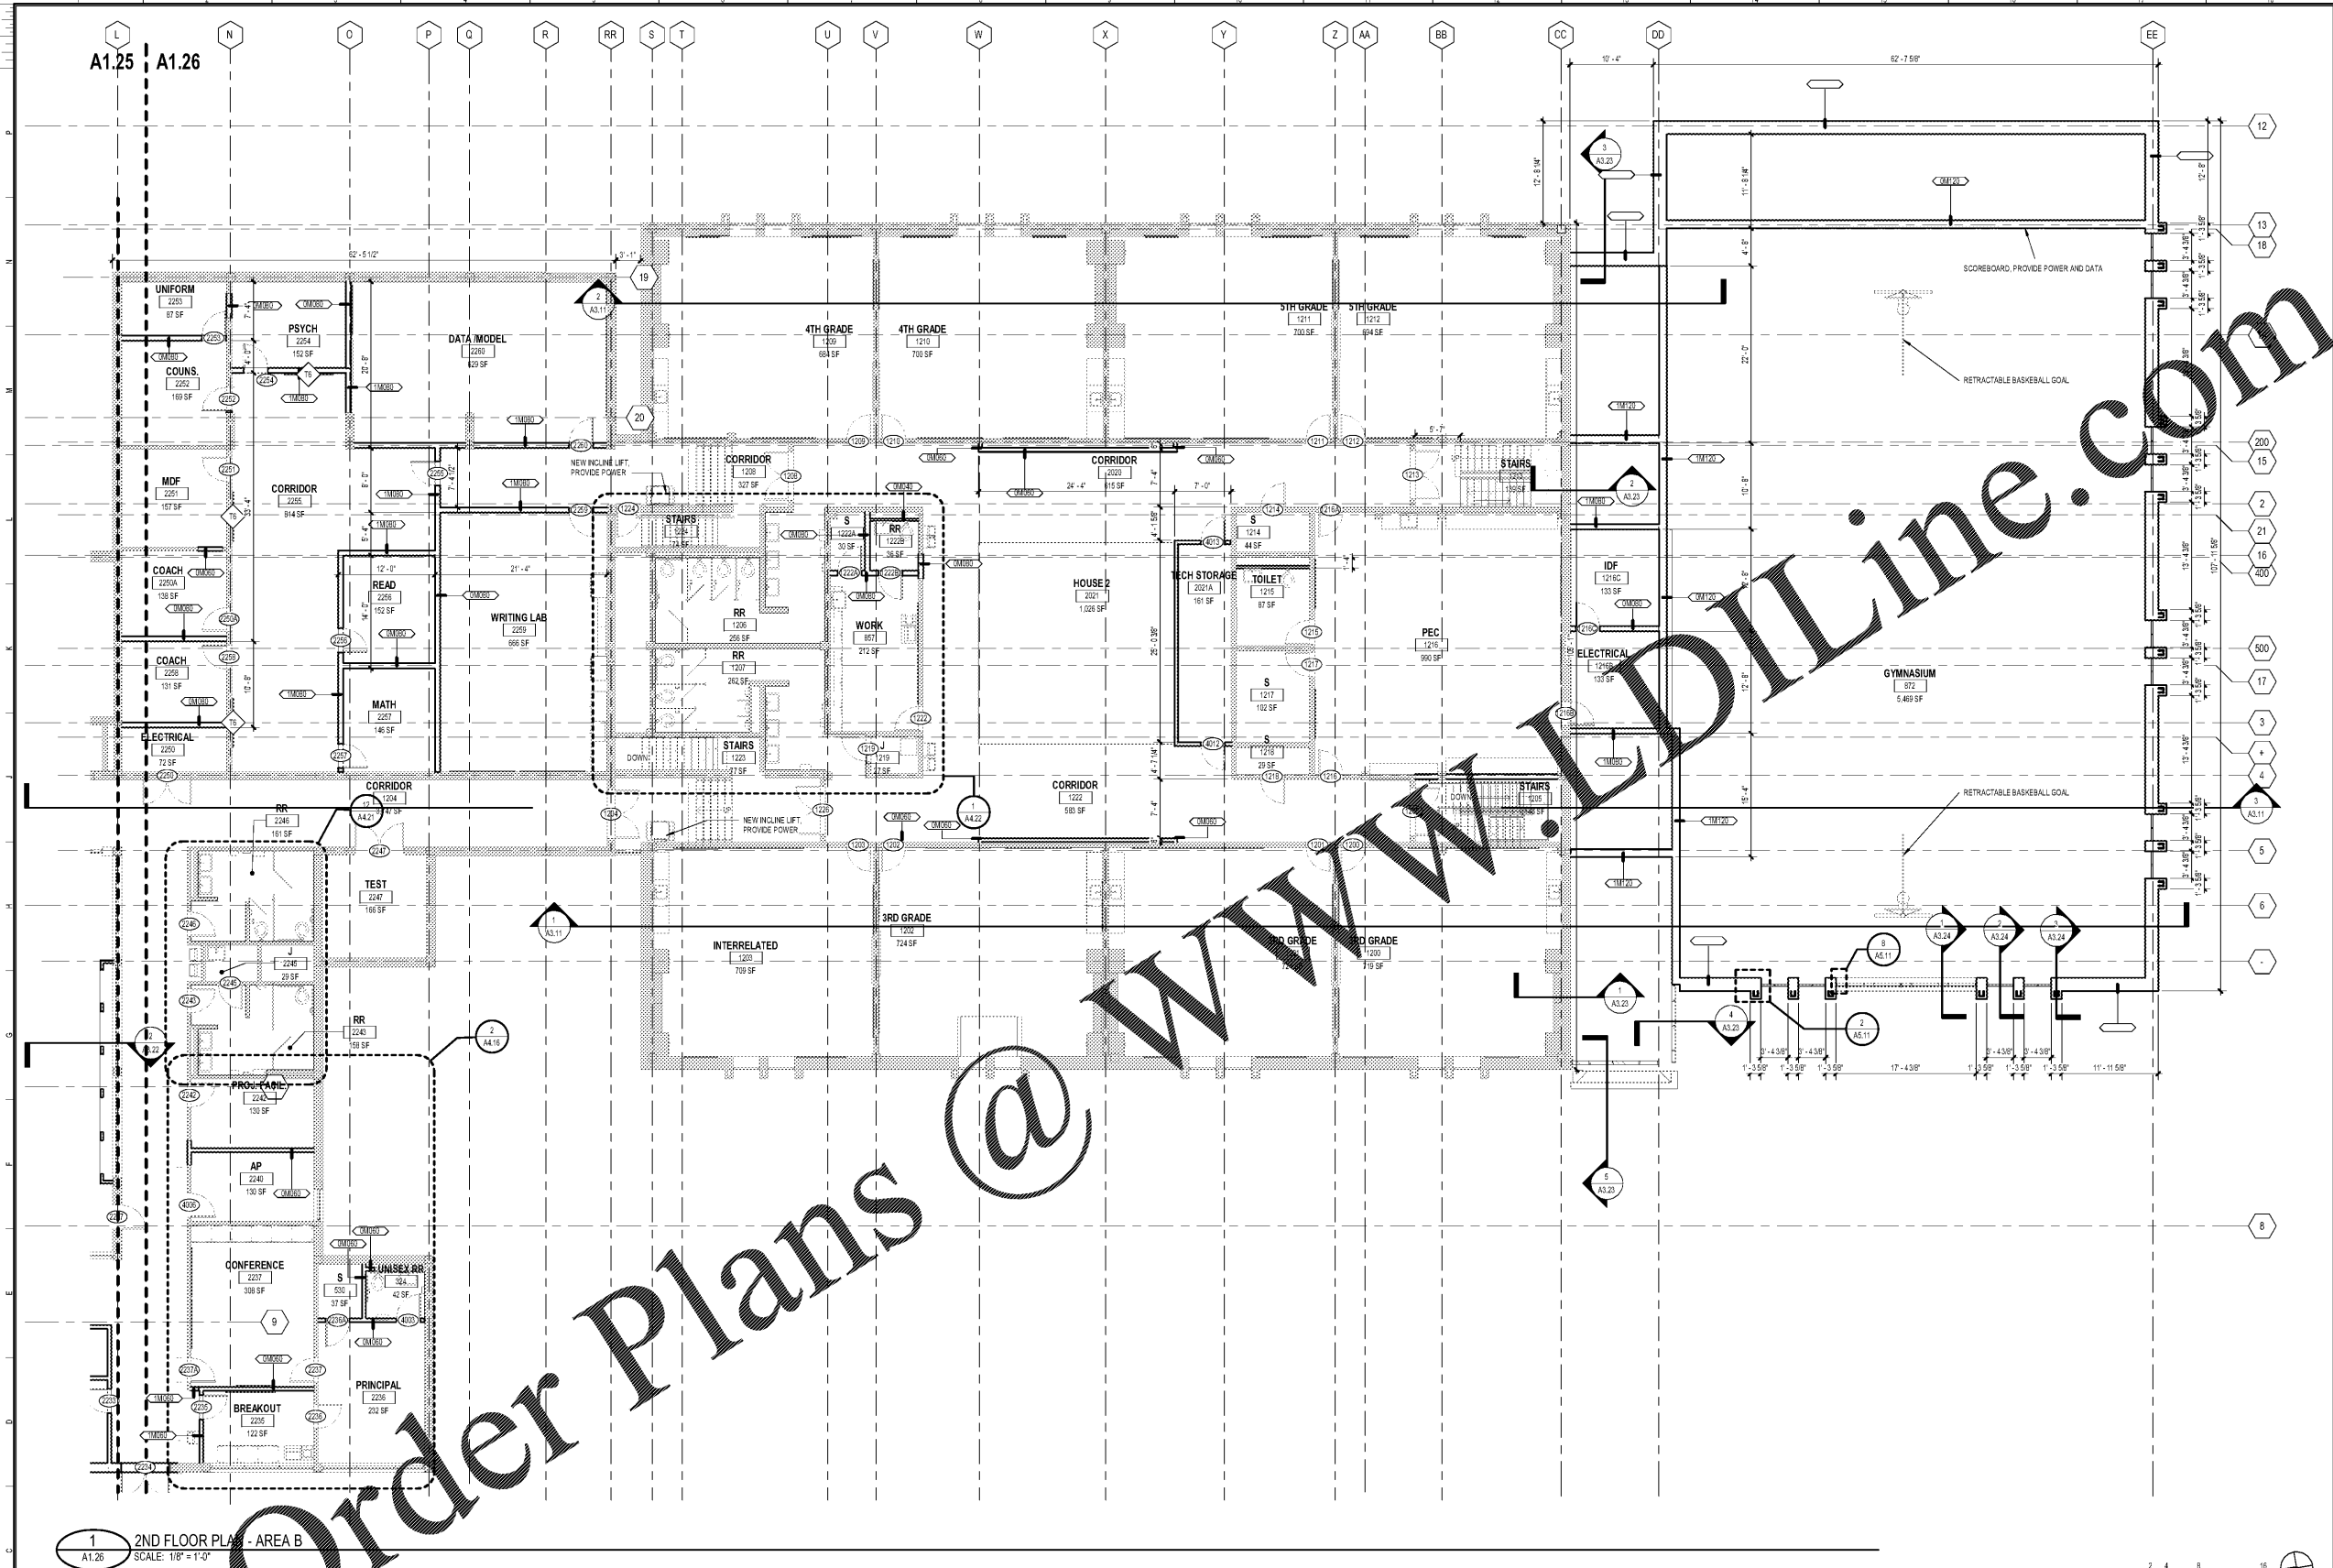

1 2ND FLOOR PLAN - AREA B
A1.26
SCALE: 1/8" = 1'-0"

FLOOR PLAN LEGEND

	NEW PARTITION
	EXISTING PARTITION TO REMAIN
	NO WORK IN THIS AREA UNLD
	WORK PROPOSED
	GROUND

 

PROJECT NUMBER: 20190109 PROJECT NAME: BARACK & MICHELLE OBAMA ACADEMY
BASED ON: ARCHITECTURAL RECORD DRAWING: 021333.rvt
3/17/2020 6:42:47 PM