




00218 COOPER CARRY

SCOPE DOCUMENTS


The Contract Documents Issued for [Conceptual Design, Schematic Design, Design Development, Partial Construction Documents or Other Issuance up to Issued for Construction] are intended to be at that level of development and as such, may be neither complete nor coordinated. The [Construction Manager, Contractor, Design/Builder] is responsible for complete and coordinated pricing [and execution] of the Work, and shall include items necessary for the proper execution and completion of the Work, as shown, specified, reasonably inferred or required for a complete Project. For Work of obligated design, systems, assemblies, components and materials shall comply with national, state and local code requirements. The [Construction Manager, Contractor, Design/Builder] shall inform the Owner and Architect, in timely fashion, of any discovered omissions, inaccuracies or errors in the Contract Documents.

ISSUANCES		
No.	Drawing Issue Description	Date
1	LOC SUBMISSION	11/14/19
2	DESIGN DEVELOPMENT	3/18/20


GENERAL NOTES:
1. POWER WASH EXISTING FACADES. SEE ADD ALTERNATE #5
2. REPOINT BRICK AS NECESSARY

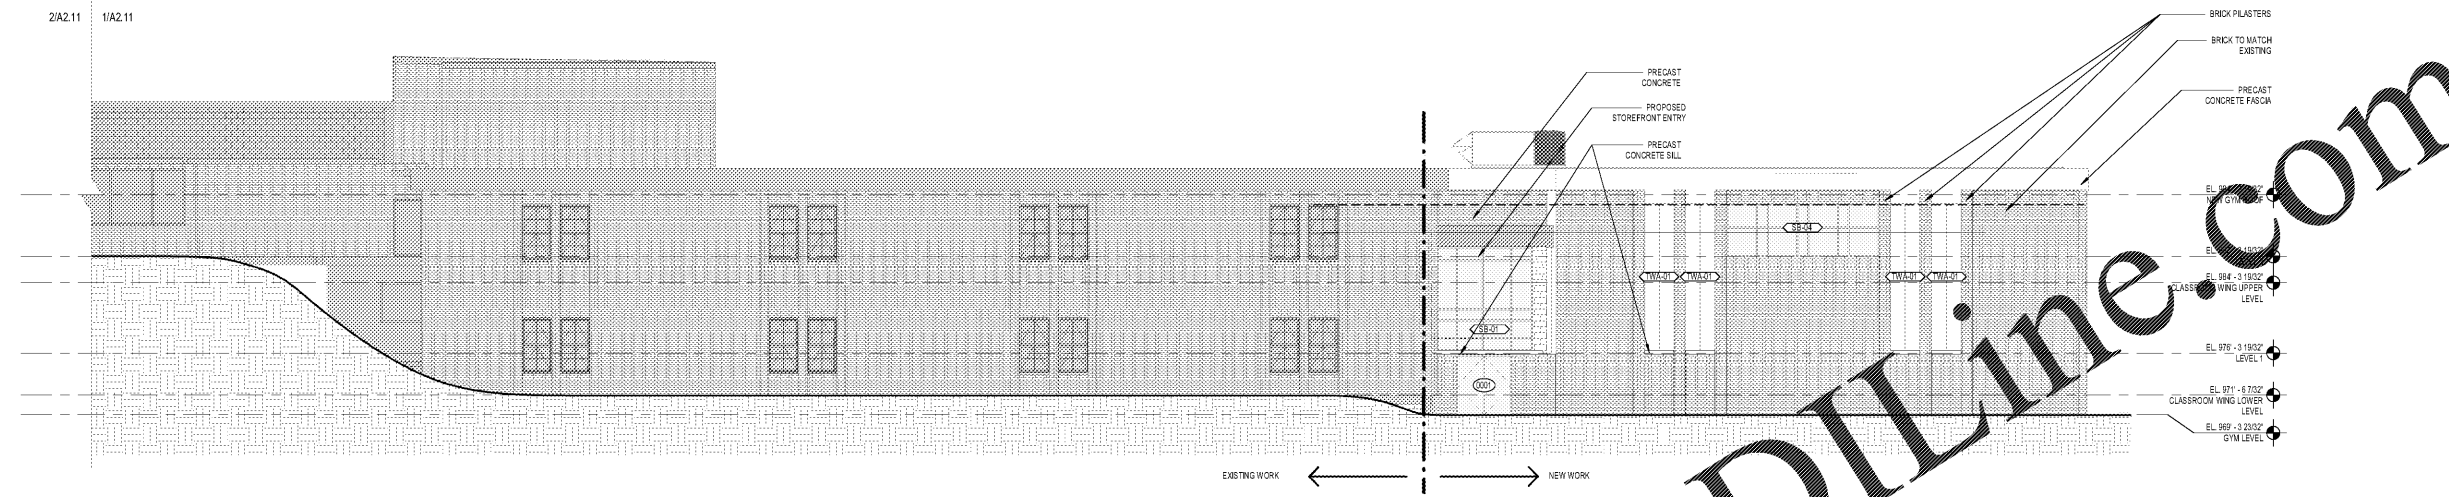

1 WEST ELEVATION
A2.11 SCALE: 1/8" = 1'-0"

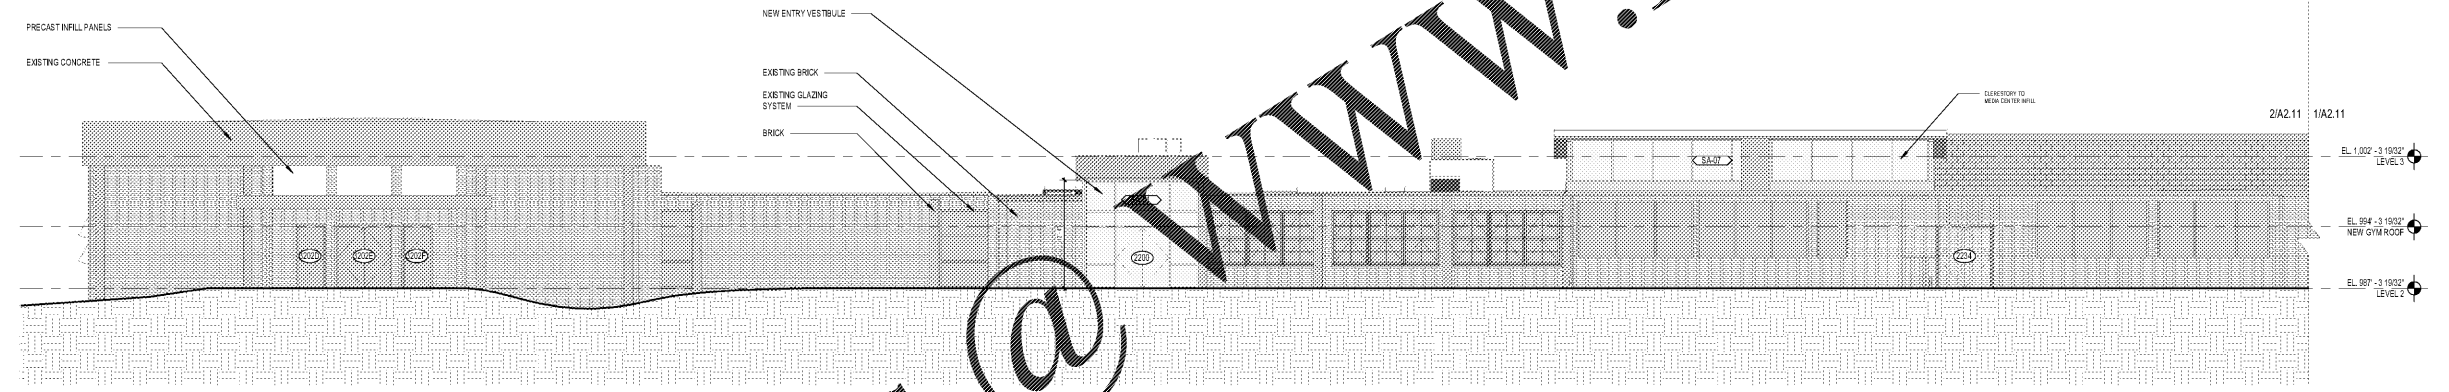

2 WEST ELEVATION Copy 1
A2.11 SCALE: 1/8" = 1'-0"

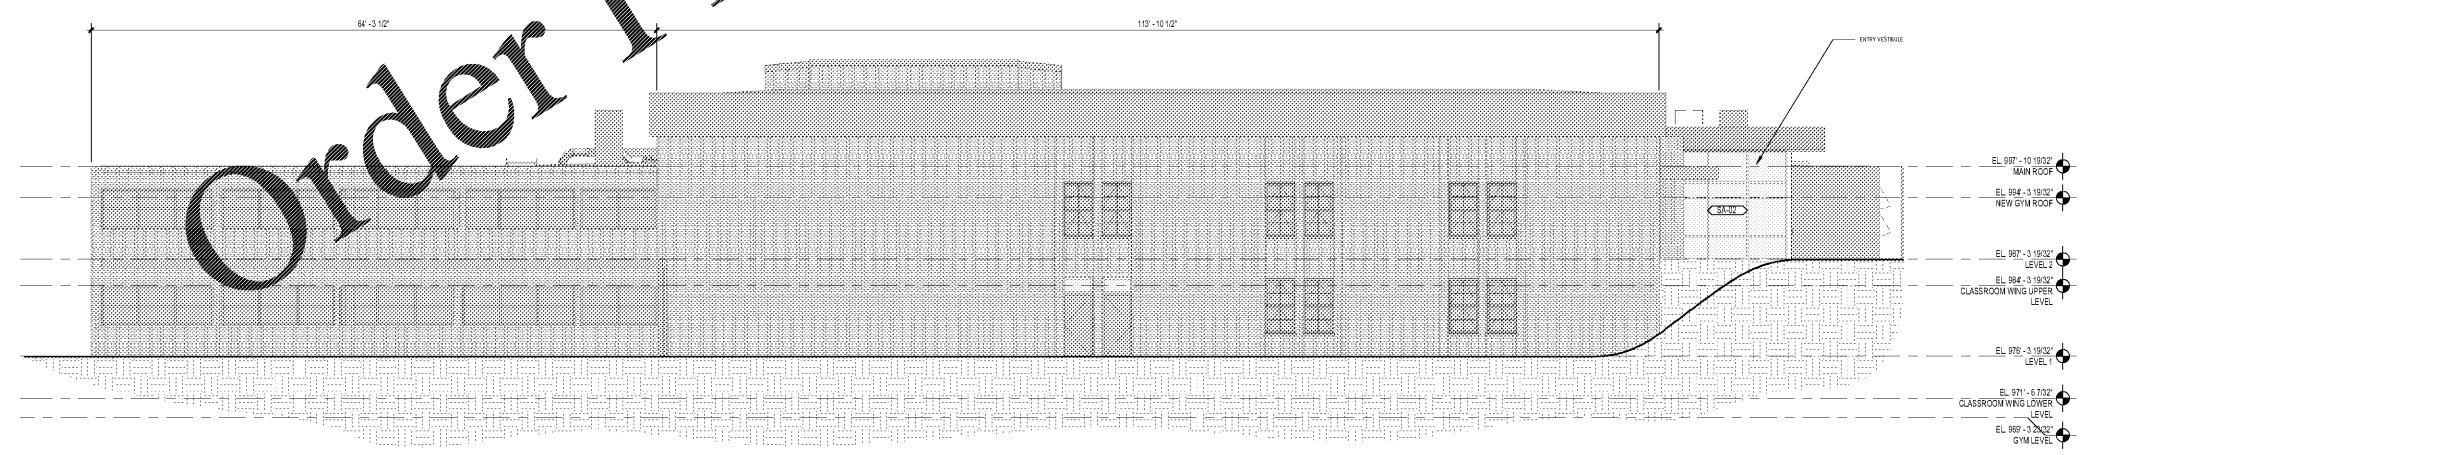

3 EAST ELEVATION
A2.11 SCALE: 1/8" = 1'-0"

GADOE CODE: 5066
FTE - 450
EXISTING IU - 38
PROPOSED IU - 33

BARACK & MICHELLE OBAMA ACADEMY



970 Martin St SE, Atlanta, GA 30315

**ATLANTA PUBLIC SCHOOLS
EXTERIOR ELEVATIONS**

ROBERT A. JUST	20190109
Principal/Designer	Project No.
S. TARGHAN	03/18/20
Project Manager	Date
B. FERREN	
Project Architect	
E. SAADAT	
Staff Architect	
B. FERREN / G. HAHN	
Interior Design	

A2.11

PROJECT NUMBER: 20190109 PROJECT NAME: BARACK & MICHELLE OBAMA ACADEMY
DATE: 03/18/2020 02:13:59 P.M.
3/17/2020 6:45:56 PM