




SCOPE DOCUMENTS

The Contract Documents Issued for [Conceptual Design, Schematic Design, Design Development, Partial Construction Documents or Other Issuance up to Issued for Construction] are intended to be at that level of development and as such, may be neither complete nor coordinated. The [Construction Manager, Contractor, Design/Builder] is responsible for complete and coordinated pricing [and execution] of the Work, and shall include items necessary for the proper execution and completion of the Work, as shown, specified, reasonably inferred or required for a complete Project. For Work of delegated design, systems, assemblies, components and materials shall comply with national, state and local code requirements. The [Construction Manager, Contractor, Design/Builder] shall inform the Owner and Architect, in timely fashion, of any discovered omissions, inaccuracies or errors in the Contract Documents.

| ISSUANCES | | |
|-----------|---------------------------|---------|
| No. | Drawing Issue Description | Date |
| 1 | DESIGN DEVELOPMENT | 3/18/20 |

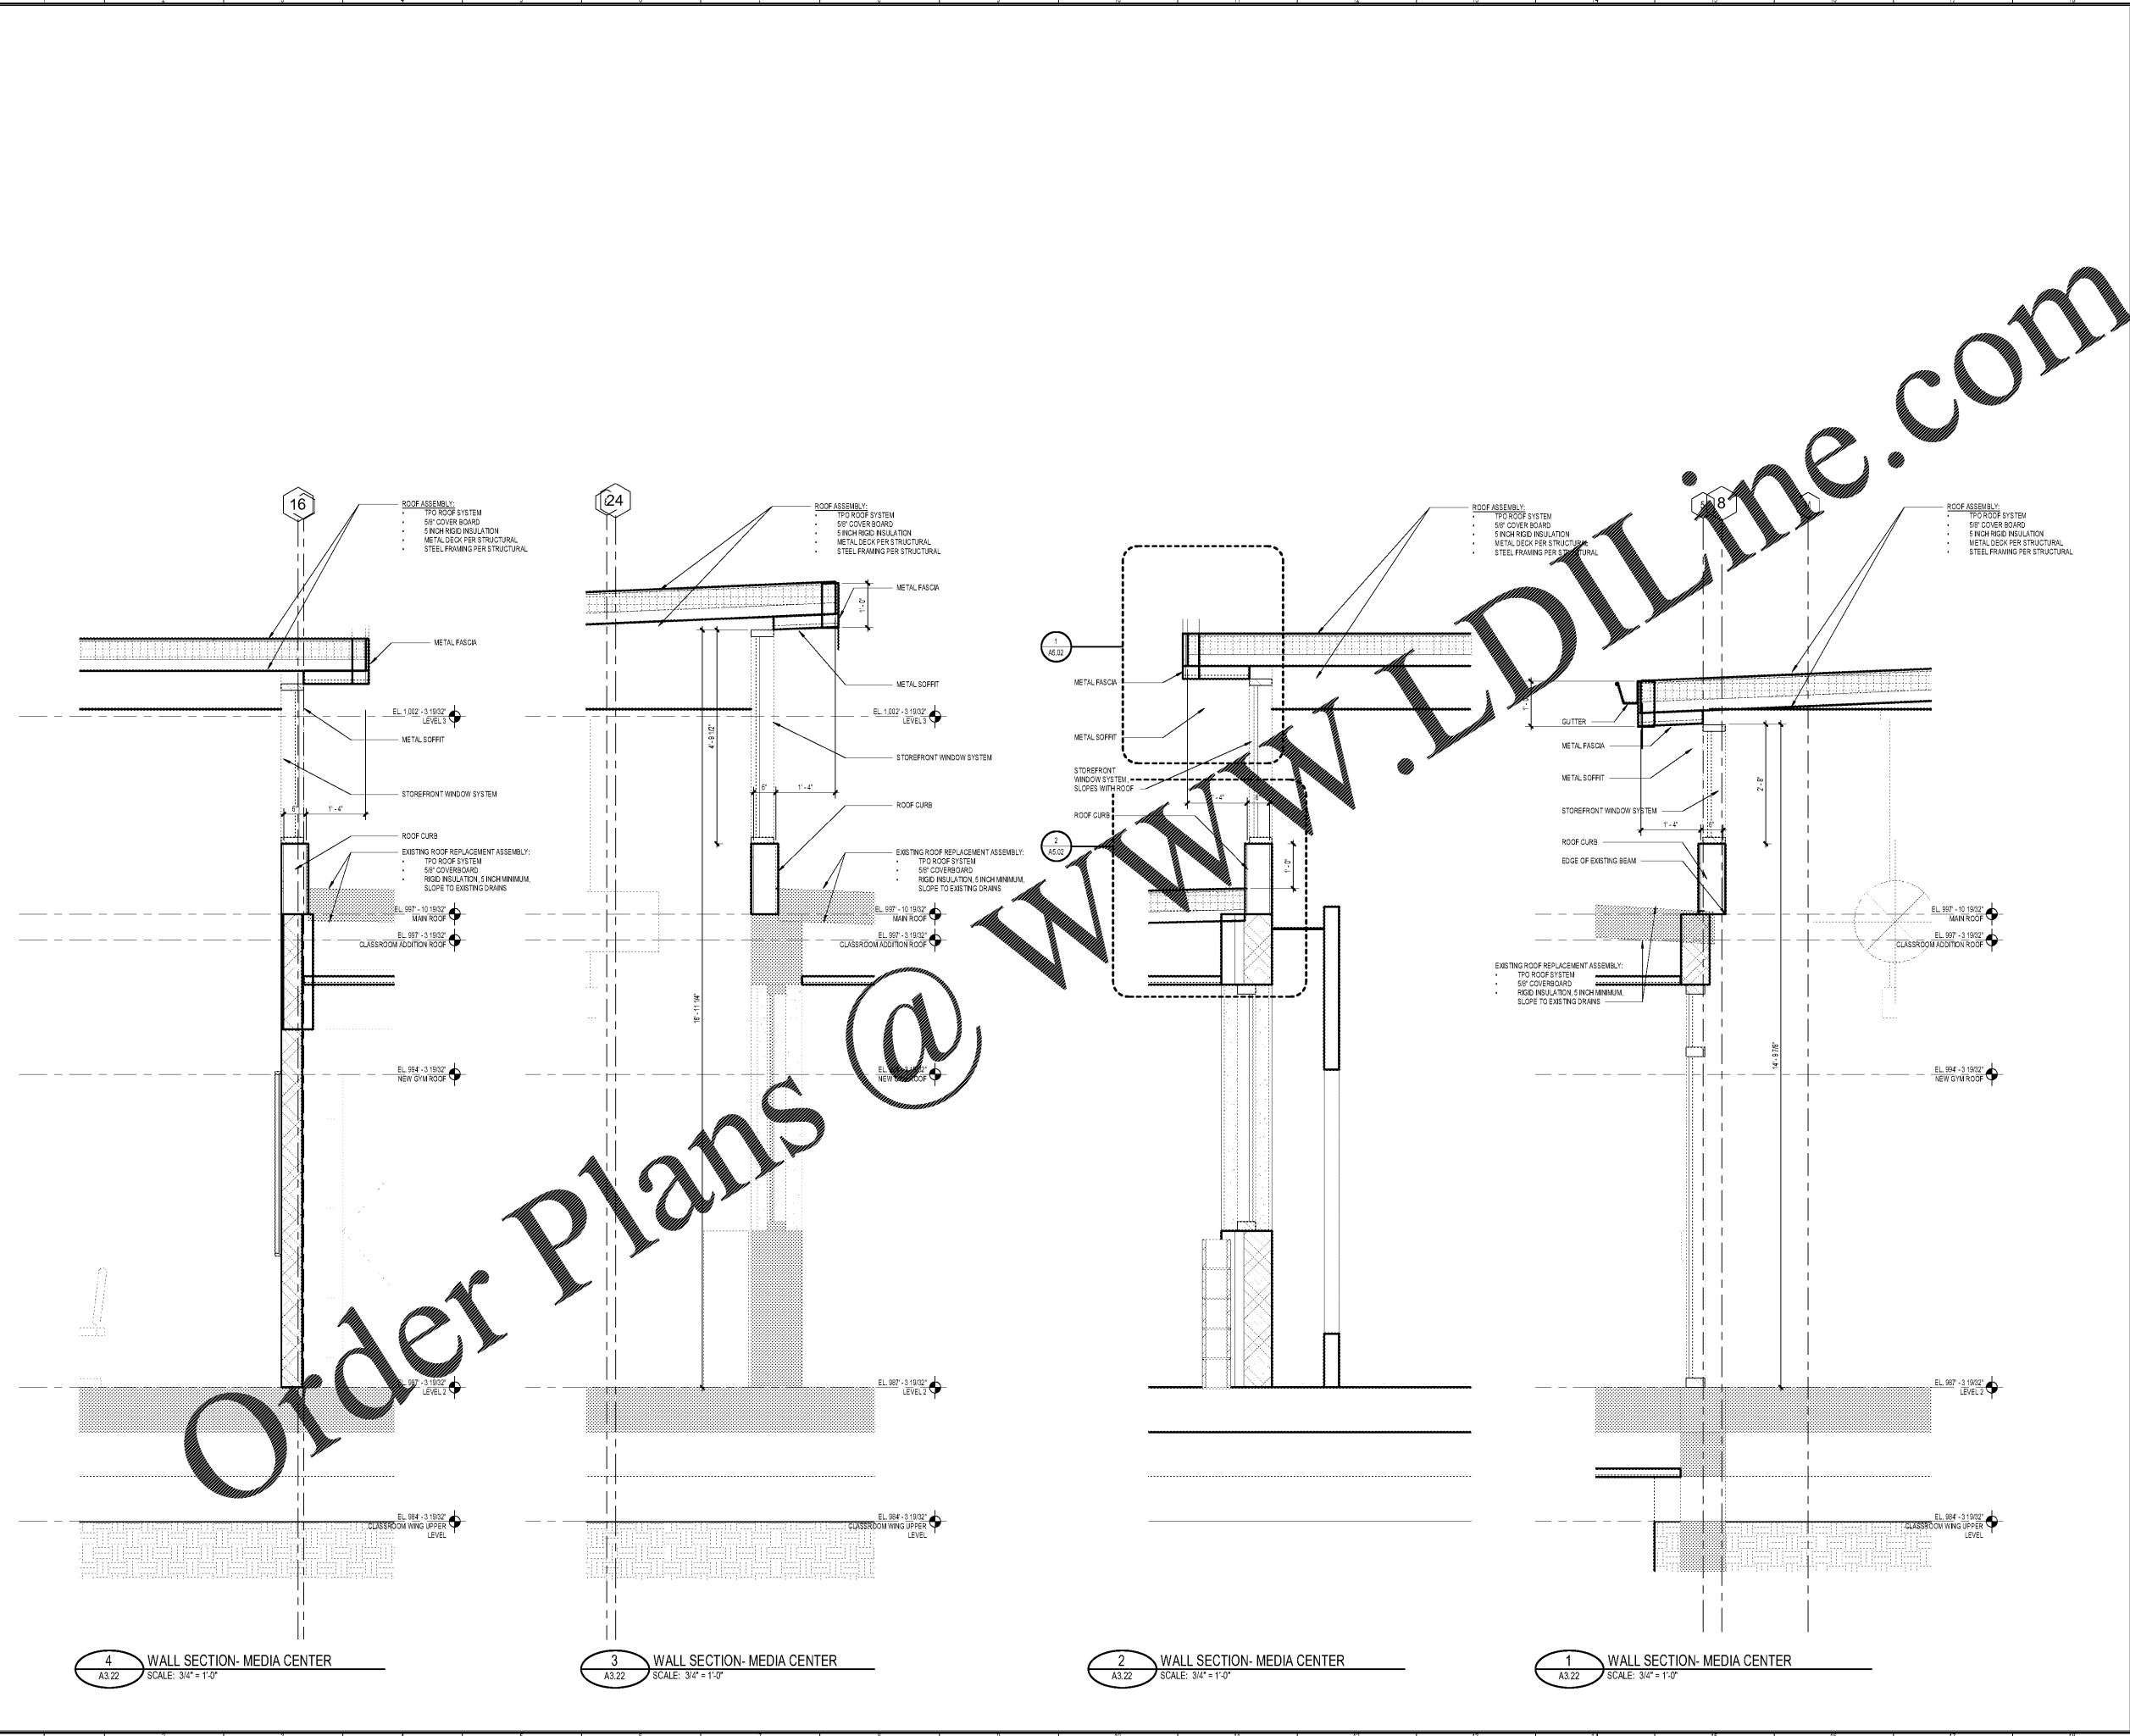

4 WALL SECTION- MEDIA CENTER
A3.22 SCALE: 3/4" = 1'-0"

3 WALL SECTION- MEDIA CENTER
A3.22 SCALE: 3/4" = 1'-0"

2 WALL SECTION- MEDIA CENTER
A3.22 SCALE: 3/4" = 1'-0"

1 WALL SECTION- MEDIA CENTER
A3.22 SCALE: 3/4" = 1'-0"

PROJECT NUMBER: 20190109 PROJECT NAME: BARACK & MICHELLE OBAMA ACADEMY
DATE: 02/13/20 02:13:57
3/17/2020 6:46:44 PM

GADOE CODE: 5066
FTE - 450
EXISTING IU - 38
PROPOSED IU - 33

BARACK & MICHELLE OBAMA ACADEMY



970 Martin St SE, Atlanta, GA 30315
ATLANTA PUBLIC SCHOOLS
WALL SECTIONS- MEDIA CENTER

| | |
|---------------------|-------------|
| ROBERT A. JUST | 20190109 |
| Principal/Designer | Project No. |
| S. TARKHAN | 03/18/20 |
| Project Manager | Date |
| B. FERREN | |
| Project Architect | |
| M. PARKS | |
| Staff Architect | |
| B. FERREN / G. HAHN | |
| Interior Design | |

A3.22