



SCOPE DOCUMENTS
The Contract Documents Issued for [Conceptual Design, Schematic Design, Design Development, Partial Construction Documents or Other Issuance up to Issued for Construction] are intended to be at that level of development and as such, may be neither complete nor coordinated. The [Construction Manager, Contractor, Design/Builder] is responsible for complete and coordinated pricing [and execution] of the Work, and shall include items necessary for the proper execution and completion of the Work, as shown, specified, reasonably inferred or required for a complete Project. For Work of delegated design, systems, assemblies, components and materials shall comply with national, state and local code requirements. The [Construction Manager, Contractor, Design/Builder] shall inform the Owner and Architect, in timely fashion, of any discovered omissions, inconsistencies or errors in the Contract Documents.

ISSUANCES		
No.	Drawing Issue Description	Date
1	DESIGN DEVELOPMENT	3/18/20

GADQE CODE: 5066
FTE - 450
EXISTING IU - 38
PROPOSED IU - 33

BARACK & MICHELLE OBAMA ACADEMY




970 Martin St SE, Atlanta, GA 30315
ATLANTA PUBLIC SCHOOLS

**WALL SECTIONS-
AUDITORIUM**

ROBERT A. JUST	20190109
Principal/Designer	Project No.
S. TARKHAN	031820
Project Manager	Date
B. FERREN	
Project Architect	
M. PARKS	
Staff Architect	
B. FERREN / G. HAHN	
Interior Design	

A3.25

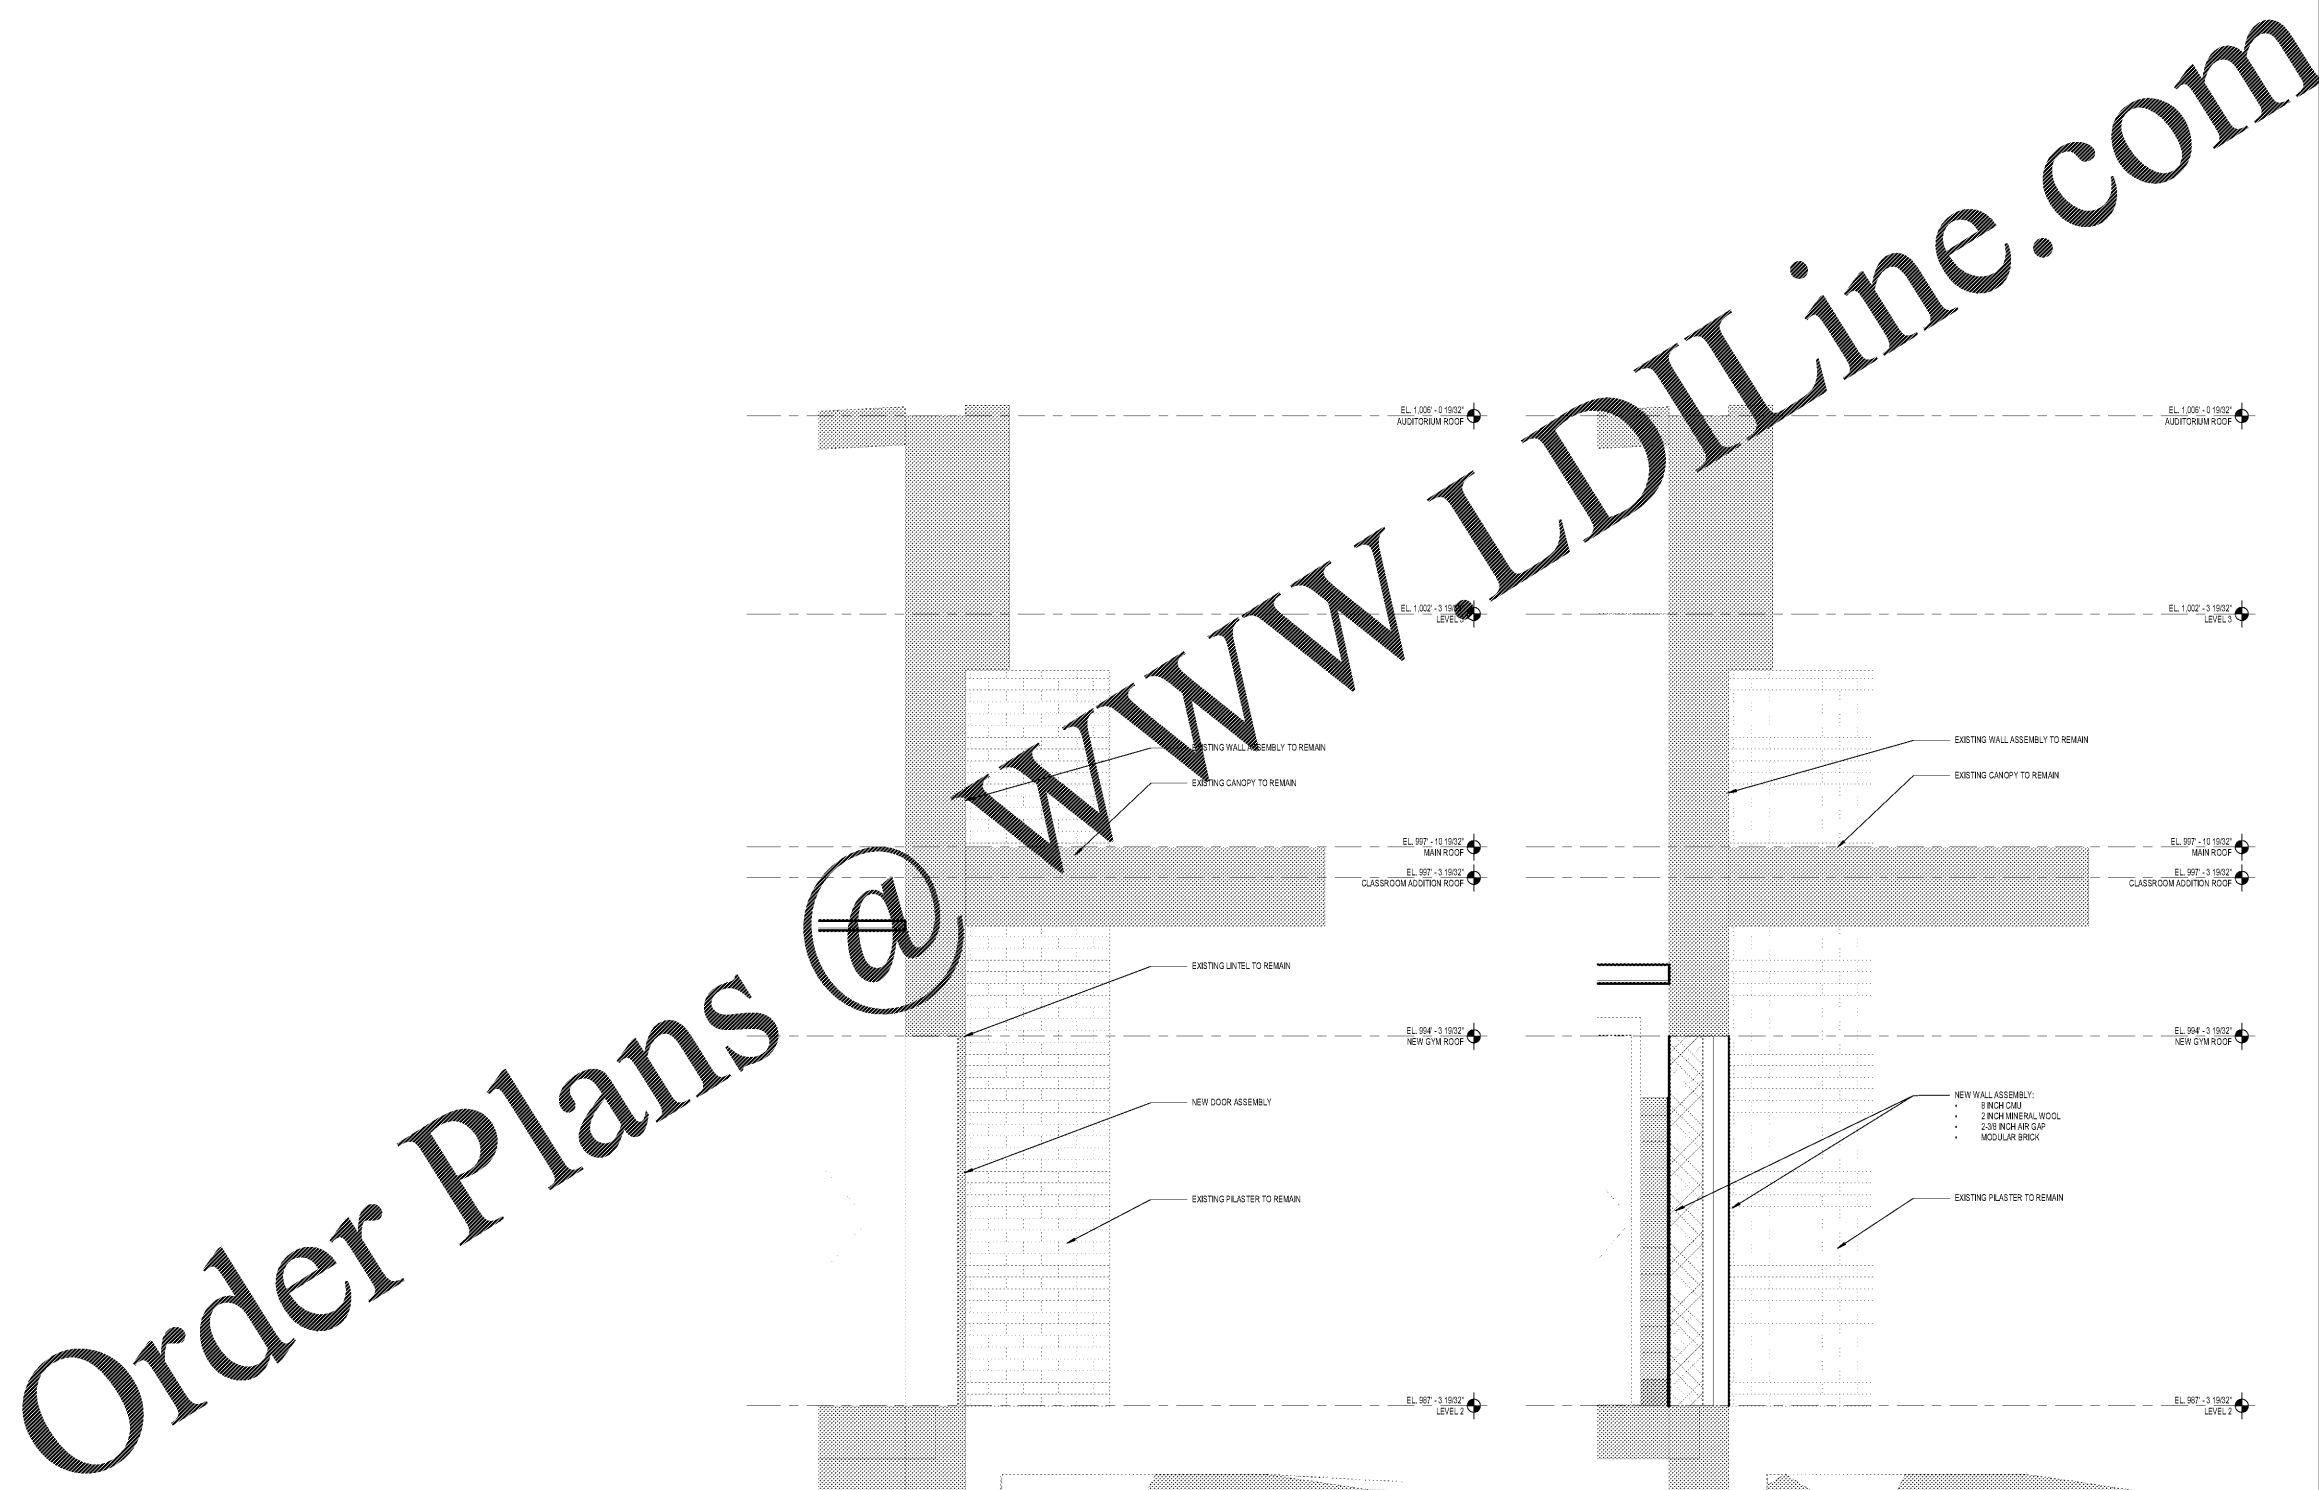

2 WALL SECTION- AUDITORIUM @ DOOR
A3.25 SCALE: 3/4" = 1'-0"

1 WALL SECTION- AUDITORIUM @ MASONRY
A3.25 SCALE: 3/4" = 1'-0"

Order Plans @

WWW.LDILine.com