



00119 COOPER CARRY

SCOPE DOCUMENTS
The Contract Documents Issued for [Conceptual Design, Schematic Design, Design Development, Partial Construction Documents or Other Issuance up to Issued for Construction] are intended to be at that level of development and as such, may be neither complete nor coordinated. The [Construction Manager, Contractor, Design/Builder] is responsible for complete and coordinated pricing [and execution] of the Work, and shall include items necessary for the proper execution and completion of the Work, as shown, specified, reasonably inferred or required for a complete Project. For Work of delegated design, systems, assemblies, components and materials shall comply with national, state and local code requirements. The [Construction Manager, Contractor, Design/Builder] shall inform the Owner and Architect, in timely fashion, of any discovered omissions, inaccuracies or errors in the Contract Documents.

ISSUANCES		
No.	Drawing Issue Description	Date
1	LODC SUBMISSION	11/14/19
2	DESIGN DEVELOPMENT	3/18/20

GADOE CODE: 5066
FTE - 450
EXISTING IU - 38
PROPOSED IU - 33

BARACK & MICHELLE OBAMA ACADEMY




970 Martin St SE, Atlanta, GA 30315
ATLANTA PUBLIC SCHOOLS

ENLARGED PLANS & DETAILS - GYMNASIUM

ROBERT A. JUST	2019/01/09
Principal/Designer	Project No.
S. TARRIHAN	03/18/20
Project Manager	Date
B. FERREN	
Project Architect	
G. HAHN / K. LANGUB	
Staff Architect	
B. FERREN / G. HAHN	
Interior Design	

A4.10

NOT ISSUED FOR CONSTRUCTION

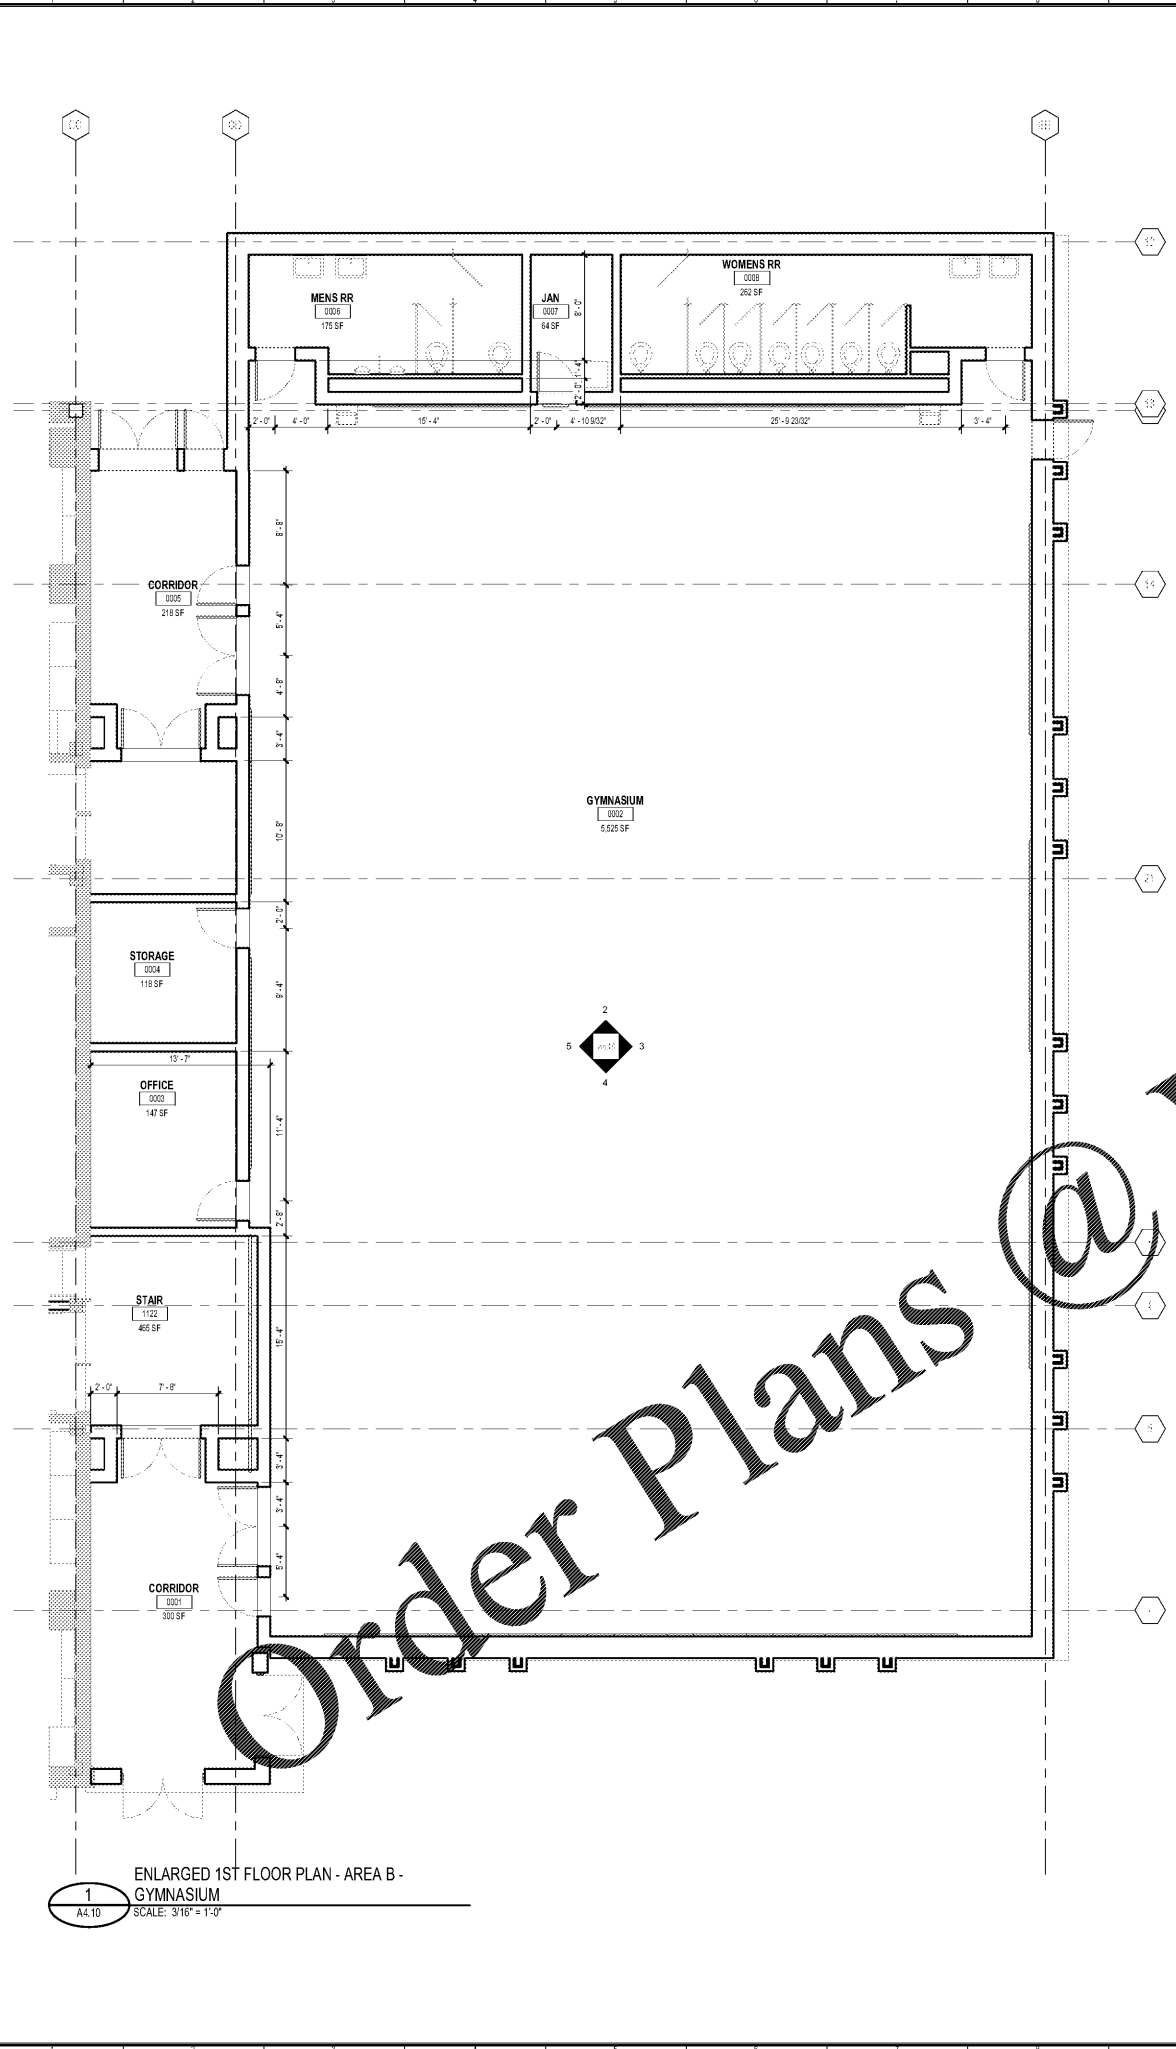


1 ENLARGED 1ST FLOOR PLAN - AREA B - GYMNASIUM
SCALE: 3/16" = 1'-0"

5 INTERIOR ELEVATION - GYMNASIUM
SCALE: 3/16" = 1'-0"

4 INTERIOR ELEVATION - GYMNASIUM
SCALE: 3/16" = 1'-0"

3 INTERIOR ELEVATION - GYMNASIUM
SCALE: 3/16" = 1'-0"

2 INTERIOR ELEVATION - GYMNASIUM
SCALE: 3/16" = 1'-0"

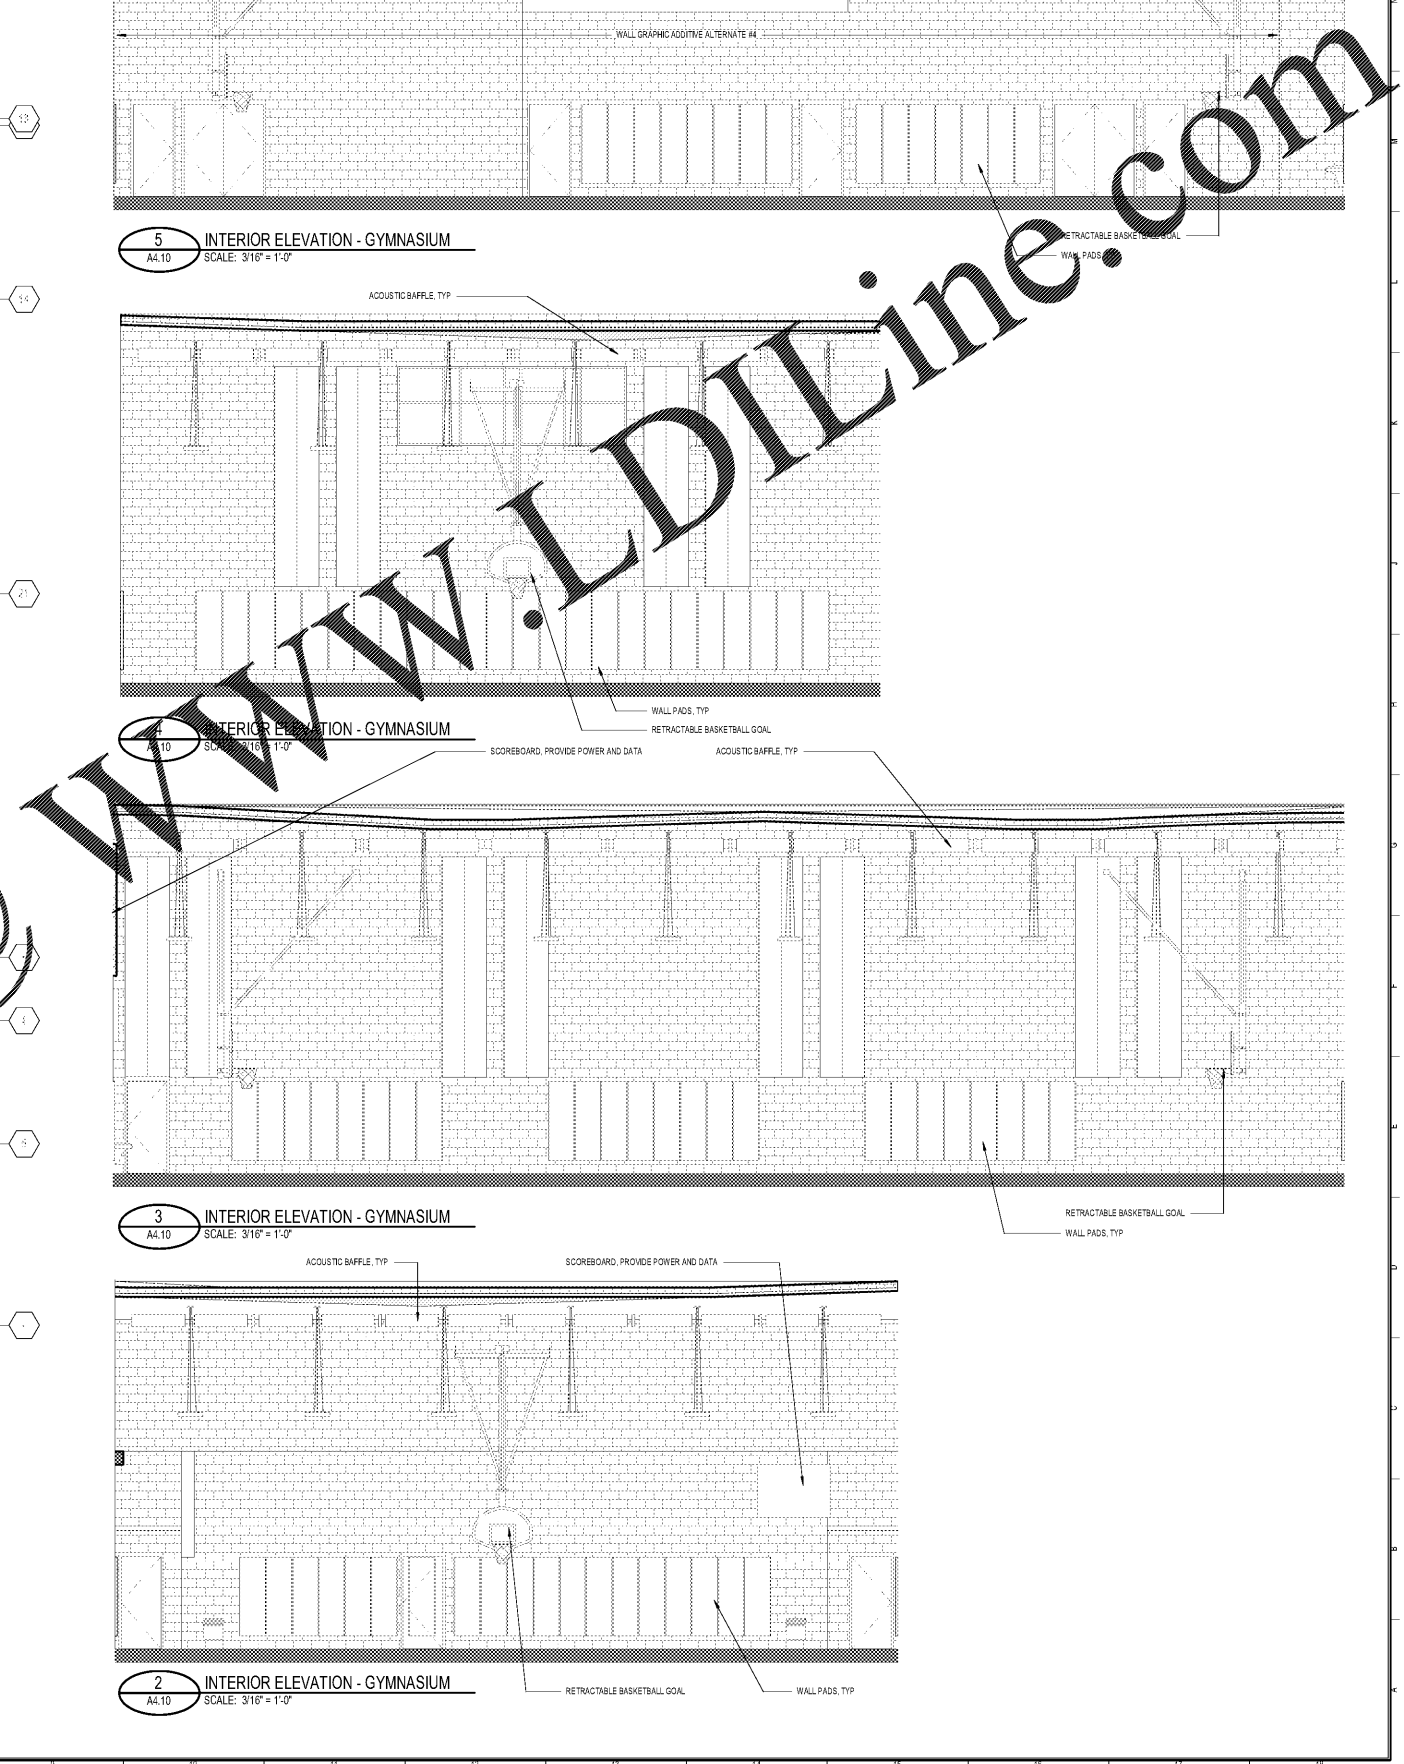

PROJECT NUMBER: 20190109 PROJECT NAME: BARACK & MICHELLE OBAMA ACADEMY
FILED: \\CADD\PROJECTS\20190109_BORACK AND MICHELLE OBAMA ACADEMY\109_BORACK AND MICHELLE OBAMA ACADEMY Central_109.rvt
02/13/20 6:47:15 PM