



**SCOPE DOCUMENTS**  
The Contract Documents Issued for [Conceptual Design, Schematic Design, Design Development, Partial Construction Documents or Other Issuance up to Issued for Construction] are intended to be at that level of development and as such, may be neither complete nor coordinated. The [Construction Manager, Contractor, Design/Builder] is responsible for complete and coordinated pricing [and execution] of the Work, and shall include items necessary for the proper execution and completion of the Work, as shown, specified, reasonably inferred or required for a complete Project. For Work of delegated design, systems, assemblies, components and materials shall comply with national, state and local code requirements. The [Construction Manager, Contractor, Design/Builder] shall inform the Owner and Architect, in timely fashion, of any discovered omissions, inconsistencies or errors in the Contract Documents.

ISSUANCES		
No.	Drawing Issue Description	Date
1	DESIGN DEVELOPMENT	3/8/20

GADOE CODE: 5066  
FTE - 450  
EXISTING IU - 38  
PROPOSED IU - 33

**BARACK & MICHELLE OBAMA ACADEMY**



970 Martin St SE, Atlanta, GA 30315


ATLANTA PUBLIC SCHOOLS

**VERTICAL CIRCULATION**


ROBERT A. JUST	20190109
Principal/Designer	Project No.
S. TARKHAN	03/18/20
Project Manager	Date
B. FERREN	
Staff Architect	
K. HARRIS	
Staff Architect	
B. FERREN / G. HAHN	
Interior Design	

**A7.12**


PROJECT NUMBER: 20190109 PROJECT NAME: BARACK & MICHELLE OBAMA ACADEMY  
FILED:\ARCHITECT\PROJECTS\20190109\_Barack and Michelle Obama Central\_Irren  
02133.rvt  
3/17/2020 6:51:08 PM

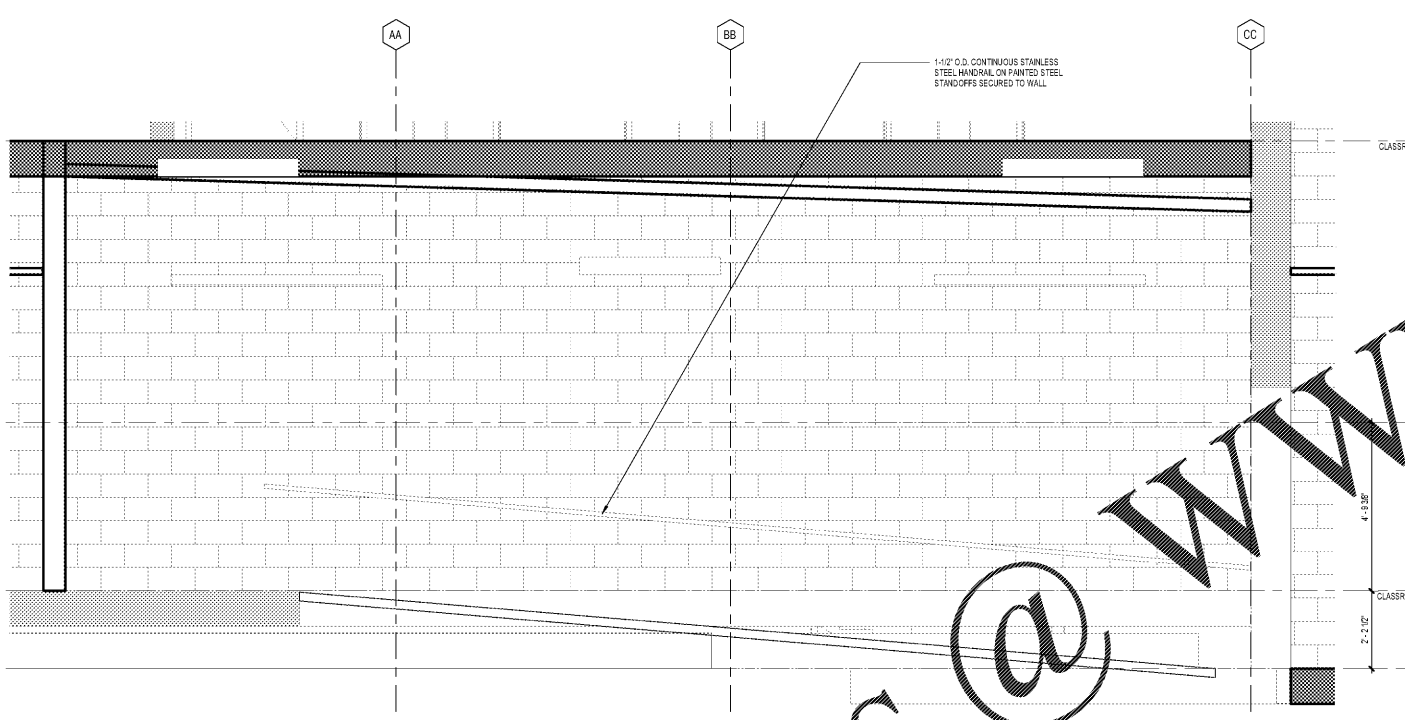


**4 SECTION - RAMP**  
A7.12 SCALE: 1/2" = 1'-0"

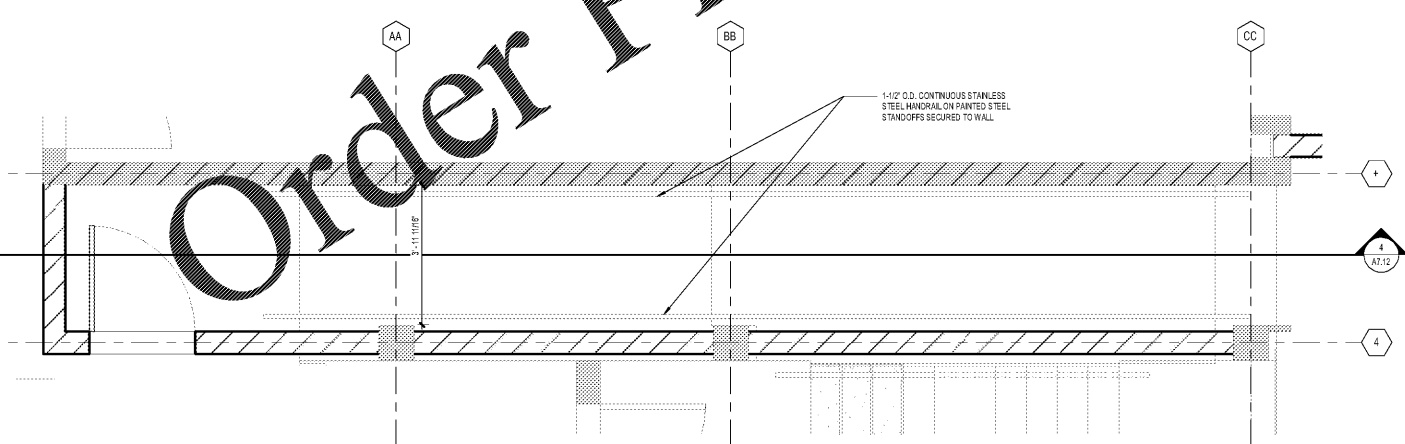

**3 ENLARGED FLOOR PLAN - RAMP**  
A7.12 SCALE: 1/2" = 1'-0"

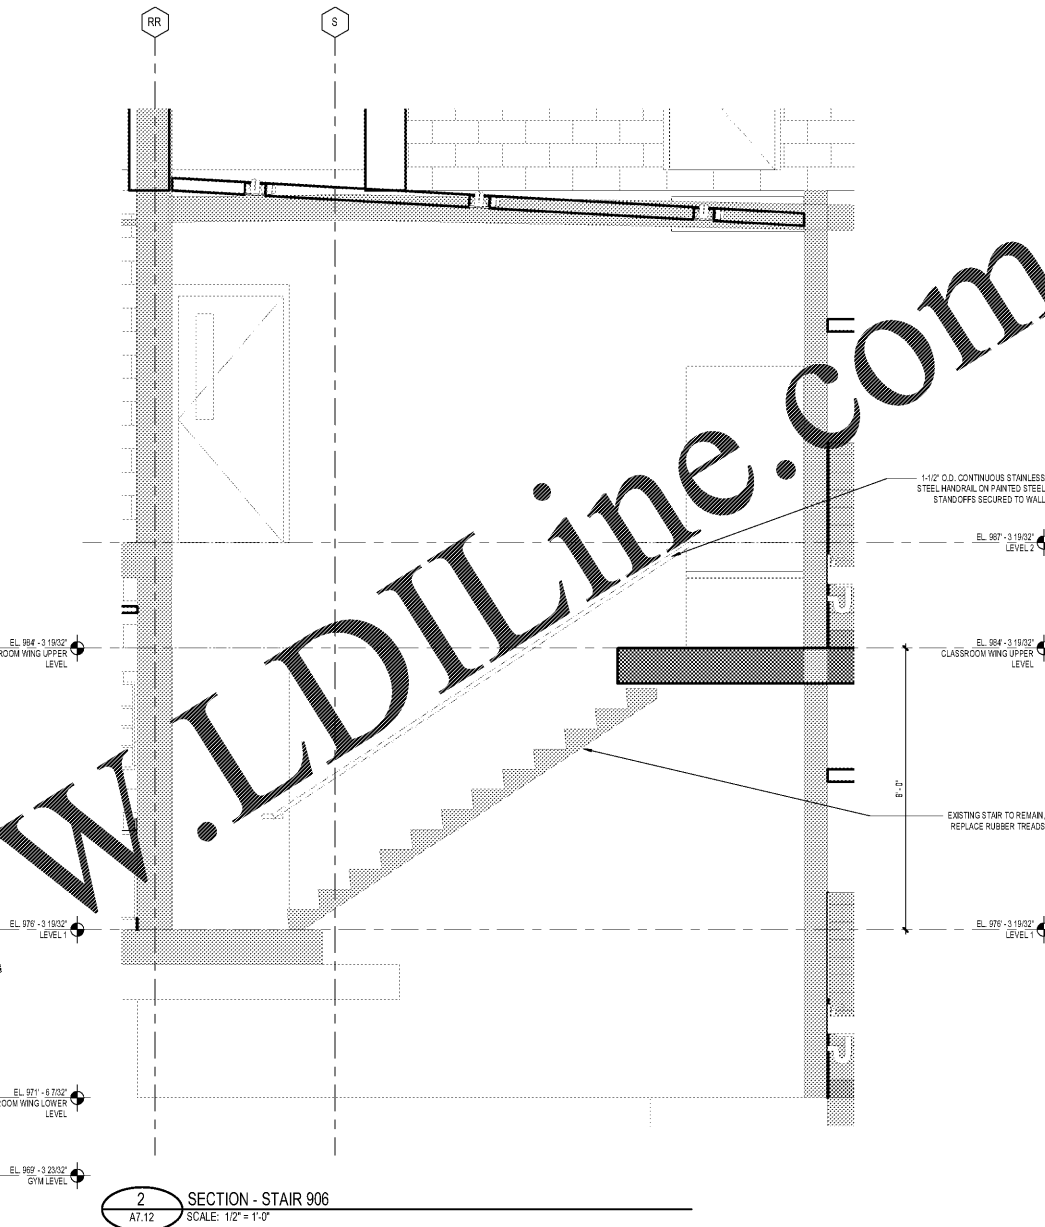

**2 SECTION - STAIR 906**  
A7.12 SCALE: 1/2" = 1'-0"

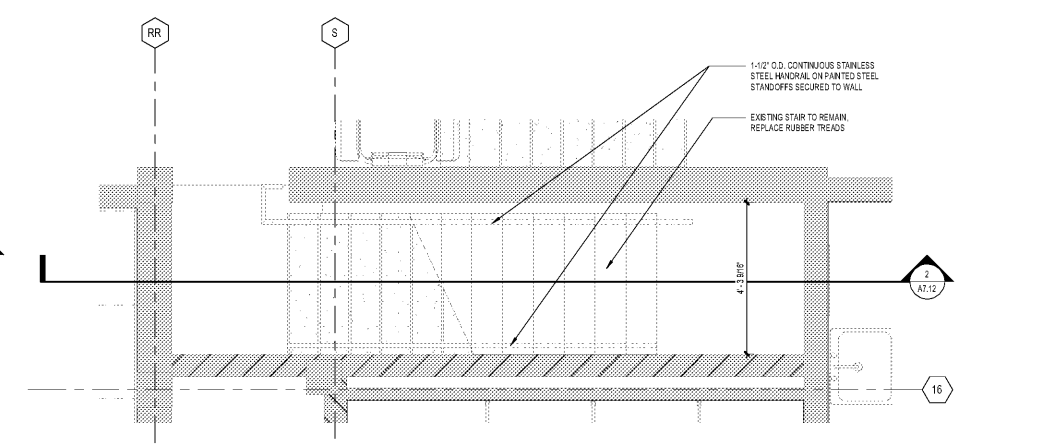

**1 ENLARGED FLOOR PLAN - STAIR 906**  
A7.12 SCALE: 1/2" = 1'-0"

Order Plans @ WWW.LDILine.com