




10 PARTITION TYPE P1  
1" = 1'-0"

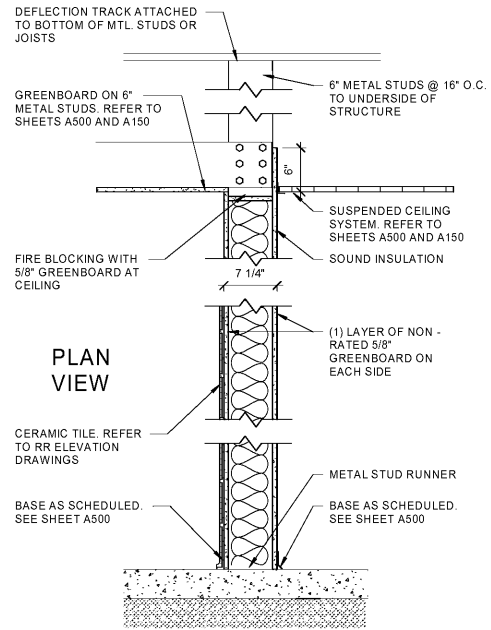


9 PARTITION TYPE P2  
1" = 1'-0"

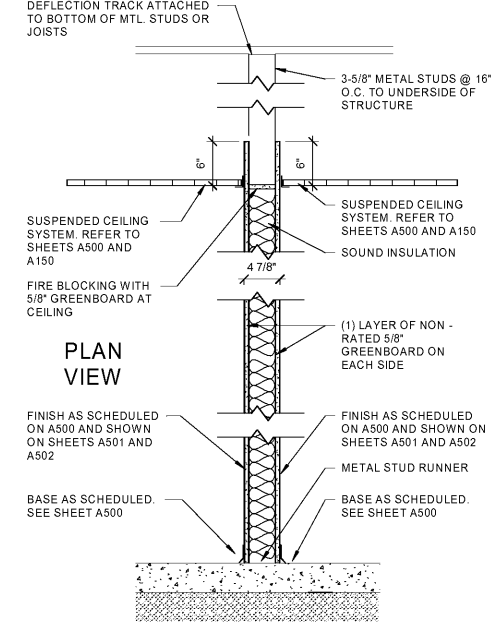


8 PARTITION TYPE P3  
1" = 1'-0"

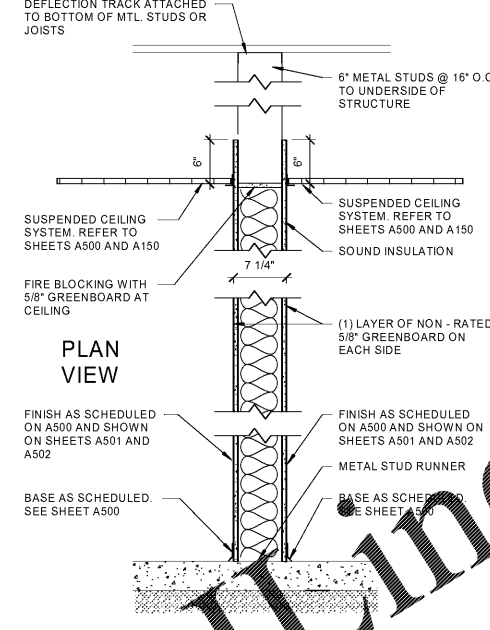


7 PARTITION TYPE P4  
1" = 1'-0"

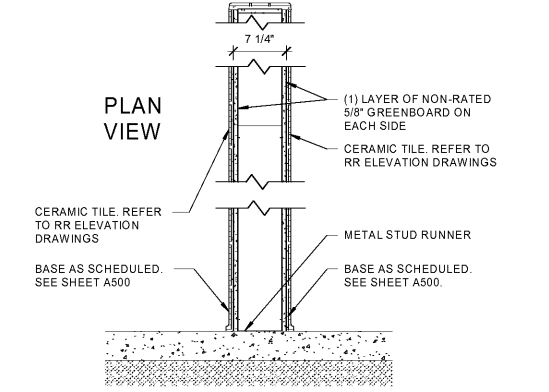


6 PARTITION TYPE P5  
1" = 1'-0"

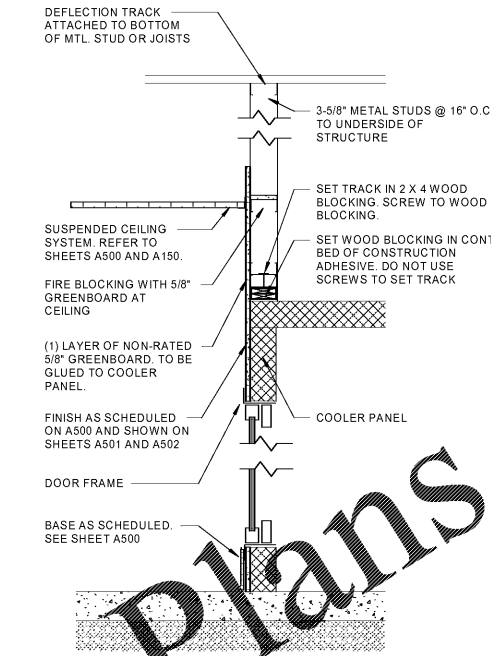


5 PARTITION TYPE P6  
1" = 1'-0"

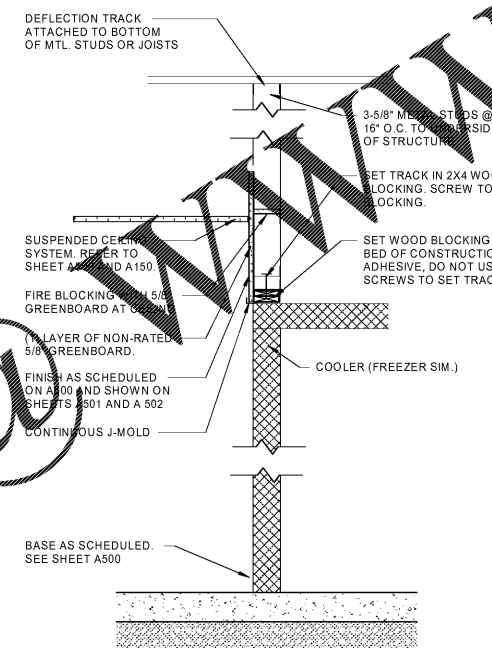



4 PARTITION TYPE P7  
1" = 1'-0"

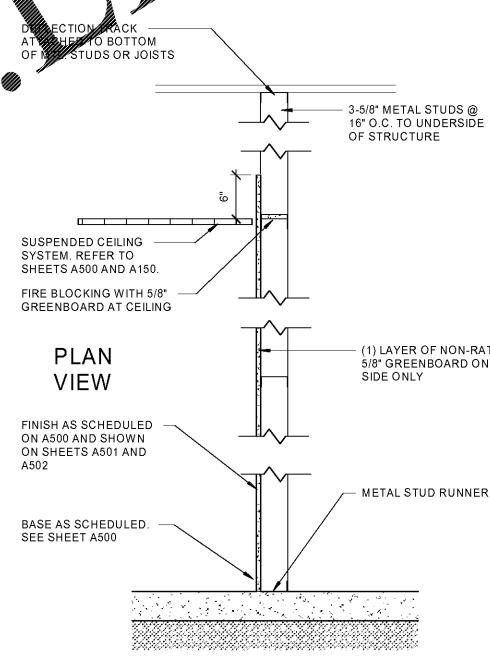

3 PARTITION TYPE P8  
1" = 1'-0"

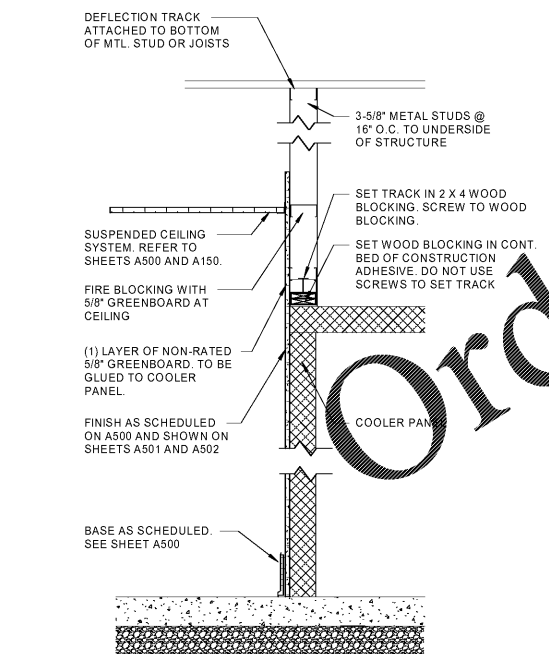

2 PARTITION TYPE P9  
1" = 1'-0"

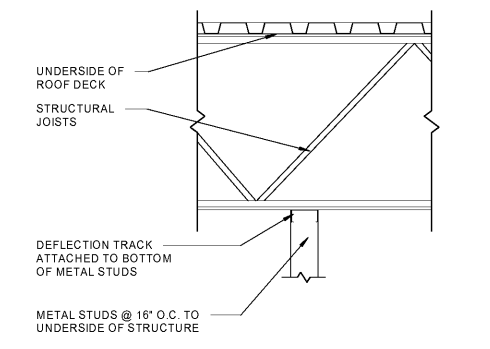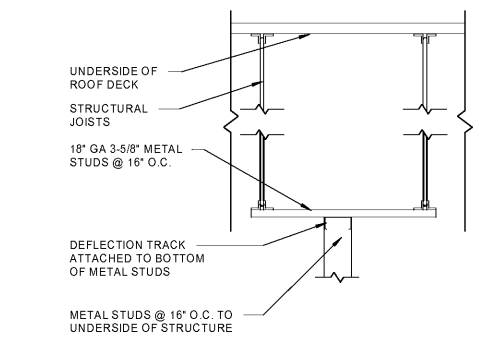

GENERAL NOTES

- DO NOT SCALE PLANS.
- ALL PARTITIONS ARE TO BE ATTACHED TO DEFLECTION TRACK AT THE BOTTOM CHORD OF THE ROOF JOIST OR TO A UNISTRUT. NO PARTITIONS SHALL BE ANCHORED TO THE METAL ROOF DECK.
- SEE SHEETS A500, A501 AND A502 FOR FINISHES.
- SEE SHEET A150 FOR CEILING HEIGHTS AND MATERIAL.
- USE 5/8" PLYWOOD IN LIEU OF GREENBOARD AS REQUIRED FOR SHELVING ATTACHMENT.
- SEE A501 AND A502 FOR LOCATIONS OF PLYWOOD TO BE PROVIDED BEHIND WALL HUNG EQUIPMENT.
- PROVIDE ADDITIONAL LAYER OF 1/4" GYPSUM BOARD OVER PLYWOOD WHERE WALL COVERING IS REQUIRED.
- SEE EXTERIOR ELEVATIONS FOR EXTERIOR WALL TYPES.
- SEE STRUCTURAL DRAWINGS FOR LIGHT GAUGE FRAMING REQUIREMENTS.

NOTE:  
FIRE BLOCKING FOR "TYPE V" CONSTRUCTION: FIRE BLOCKING SHOULD BE INSTALLED IN AREAS WHICH MAY INCLUDE, BUT ARE NOT LIMITED TO, CONCEALED SPACES OF THE STUD WALLS AND PARTITIONS, INCLUDING PURLED SPACES, AND PARALLEL ROWS OF STUDS OR STAGGERED JOISTS, AS FOLLOWS:  
A. VERTICALLY AT THE CEILING  
B. HORIZONTALLY AT INTERVALS NOT EXCEEDING 10'-0", PROVIDE 5/8" GREENBOARD.

**RaceTrac.**  
COPYRIGHT NOTICE  
THESE PLANS ARE SUBJECT TO FEDERAL COPYRIGHT LAWS; ANY USE OF SAME WITHOUT THE EXPRESSED WRITTEN PERMISSION OF RACETRAC PETROLEUM, INC. IS PROHIBITED. 2016 RACETRAC PETROLEUM, INC.

**DESIGN PROFESSIONALS**

**GPD GROUP**  
Professional Corporation  
520 S. MAIN STREET, STE 2531  
AKRON, OH 44311

**ISSUE/REVISION RECORD**

DATE	DESCRIPTION
01/25/19	PERMIT SET
03/16/20	REFRESH TO 2020.0113

**RaceTrac.**  
RACETRAC PETROLEUM, INC.  
200 GALLERIA PARKWAY SOUTHEAST  
SUITE 900  
ATLANTA, GEORGIA 30339  
(770) 431-7600

**PROJECT NAME**  
HWY 316 @ 81

**BETHLEHEM**  
GA 30620  
839 LOGANVILLE HWY

**RACETRAC STORE NUMBER**  
#1304

**PROTOTYPE SERIES 5.5K 2.0**  
2018 LH MO 0405

**PLAN MODIFICATION NOTICE**  
SPB NO. 0405 DATE 12/18/18

STANDARD PLAN BULLETINS (SPB) MODIFY THE PROTOTYPE SERIES SET NOTED ABOVE. THE LISTED SPB REPRESENTS THE LATEST MODIFICATION INCORPORATED TO THIS PROTOTYPE SERIES SET AT ORIGINAL RELEASE. THE ISSUE, REVISION RECORD COLUMN ABOVE LISTS ANY REVISIONS OR SPB INCORPORATED IN THIS SET AFTER THE ORIGINAL RELEASE. CONTACT RACETRAC ENGINEERING AND CONSTRUCTION FOR ANY SUBSEQUENT BULLETINS NOT INCORPORATED HEREIN.

**PROFESSIONAL SEAL**

**PROJECT NUMBER**  
2018157.19

**SHEET TITLE**  
PARTITION TYPES

**SHEET NUMBER**  
A111