

DATE	DESCRIPTION
01/25/19	PERMIT SET
03/16/20	REFRESH TO 2020.0113

HWY 316 @ 81

**BETHLEHEM
 GA 30620
 839 LOGANVILLE HWY**

#1304

2018 LH MO 0405

SPB NO. 0405 DATE 12/18/18

STANDARD PLAN BULLETINS (SPB) MODIFY THE
 PROTOTYPE SERIES SET NOTED ABOVE. THE
 LISTED SPB REPRESENTS THE LATEST
 MODIFICATION INCORPORATED TO THIS
 PROTOTYPE SERIES SET AT ORIGINAL RELEASE.
 THE ISSUE/REVISION RECORD COLUMN ABOVE
 LISTS ANY REVISIONS OR SPB INCORPORATED IN
 THIS SET AFTER THE ORIGINAL RELEASE.
 CONTACT RACETRAC ENGINEERING AND
 CONSTRUCTION FOR ANY SUBSEQUENT
 BULLETINS NOT INCORPORATED HEREIN.

2018157.19

FLOOR FINISH PLAN


A130

GENERAL NOTES


- REFER TO SITE PLAN FOR ORIENTATION OF BUILDING.
- DO NOT SCALE PLANS.
- ALL FINISH FLOOR ELEVATIONS TAKEN FROM TOP OF TILE.
- ALL GYPSUM BOARD TO BE 5/8" THICK UNLESS OTHERWISE NOTED.
- EXPOSED EDGES OF TILE TO BE BULLNOSE.
- REFER TO WALL ELEVATIONS FOR ALL HEIGHTS.
- ALL INTERIOR FINISHES SHALL BE A MINIMUM OF CLASS A OR B MAX. FLAME SPREAD 25-75. MAX SMOKE DEVELOPED 0-450.
- TREAT ALL SLAB SAW CUTS AND COLD JOINTS WITH LATICRETE CRACK SUPPRESSION KIT. FOLLOW MANUFACTURERS RECOMMENDED INSTALLATION PROCEDURES FOR FLOOR PREP FOR ALL FLOOR FINISHES.
- INSTALLER TO DRAW FLOOR TILES FROM NOT LESS THAN (6) BOXES AT A TIME TO ENSURE UNIFORM COLOR DISTRIBUTION. DO NOT APPLY ANY TYPE OF POLYURETHANE SEALER WAX TYPE OF FLOOR FINISH TO COMPLETED TILE WORK.
- SEE COVER SHEET FOR TILE PURCHASING REQUIREMENTS.

SHEET KEYNOTES


- FLOOR FINISH TO EXTEND TO FACE OF MILLWORK AND REFRIGERATION EQUIPMENT.
- CONCRETE SIDEWALK WITH LIGHT BROOM FINISH (A100).
- LINE OF MILLWORK.
- CONSTRUCT WOOD PLATFORM AFTER COUNTER IS INSTALLED.
- SALES FLOOR FINISH NOT TO EXTEND UNDER PLATFORM.
- PROVIDE ACCESS IN WOOD PLATFORM FOR ELECTRICAL CONDUIT FROM FLOOR JUNCTION BOXES TO POINT OF TERMINATION IN SALES COUNTER.
- NOT USED.
- ALUMINUM ANGLE WHEELSTOP AT YOGURT MACHINE AND MOP SINK. SEE DETAIL THIS SHEET.
- PROVIDE COVE BASE AT SALE FLOOR UNLESS OTHERWISE NOTED.
- FLOOR SINK/HUB DRAIN SLOPE FLOOR TOWARDS DRAIN WHERE DRAIN OCCURS AT FLOOR TILE.
- RECESSED MOP SINK. FLOOR FINISH TO MATCH SURROUNDING TILE. SEE DETAIL FOR TILE ASSEMBLY.
- NOT USED.
- PROVIDE SCHLUTER CORNER GUARD 8'-0" HIGH DEFENDER SERIES 2340. 1" UNDRILLED WITH ADHESIVE.
- WALL COVERING. REFER TO INTERIOR ELEVATIONS.
- WHITE SUBWAY TILE TO EXTEND LENGTH OF WALL.
- WHITE LARGE FORMAT TILE TO EXTEND LENGTH OF WALL.
- FLOOR TRANSITION SEE DETAIL 3 THIS PAGE.
- REFRIGERATION PIPING PIT.
- FLOOR SAFE PIT.
- ALIGN EDGE OF BROOM FINISH CONCRETE WITH CENTER LINE CONTROL JOINT BETWEEN PATIO COLUMNS.
- DASHED LINE INDICATES THE EXTENT OF WAINSCOT AND CHAIR RAIL. WAINSCOT AND CHAIR RAIL PROVIDED AND INSTALLED BY GC.
- PROVIDE SCHLUTER CORNER GUARD STRIP MODEL #RO 125 AT 90° ROUND CORNER EDGE AT ALL CORNERS.

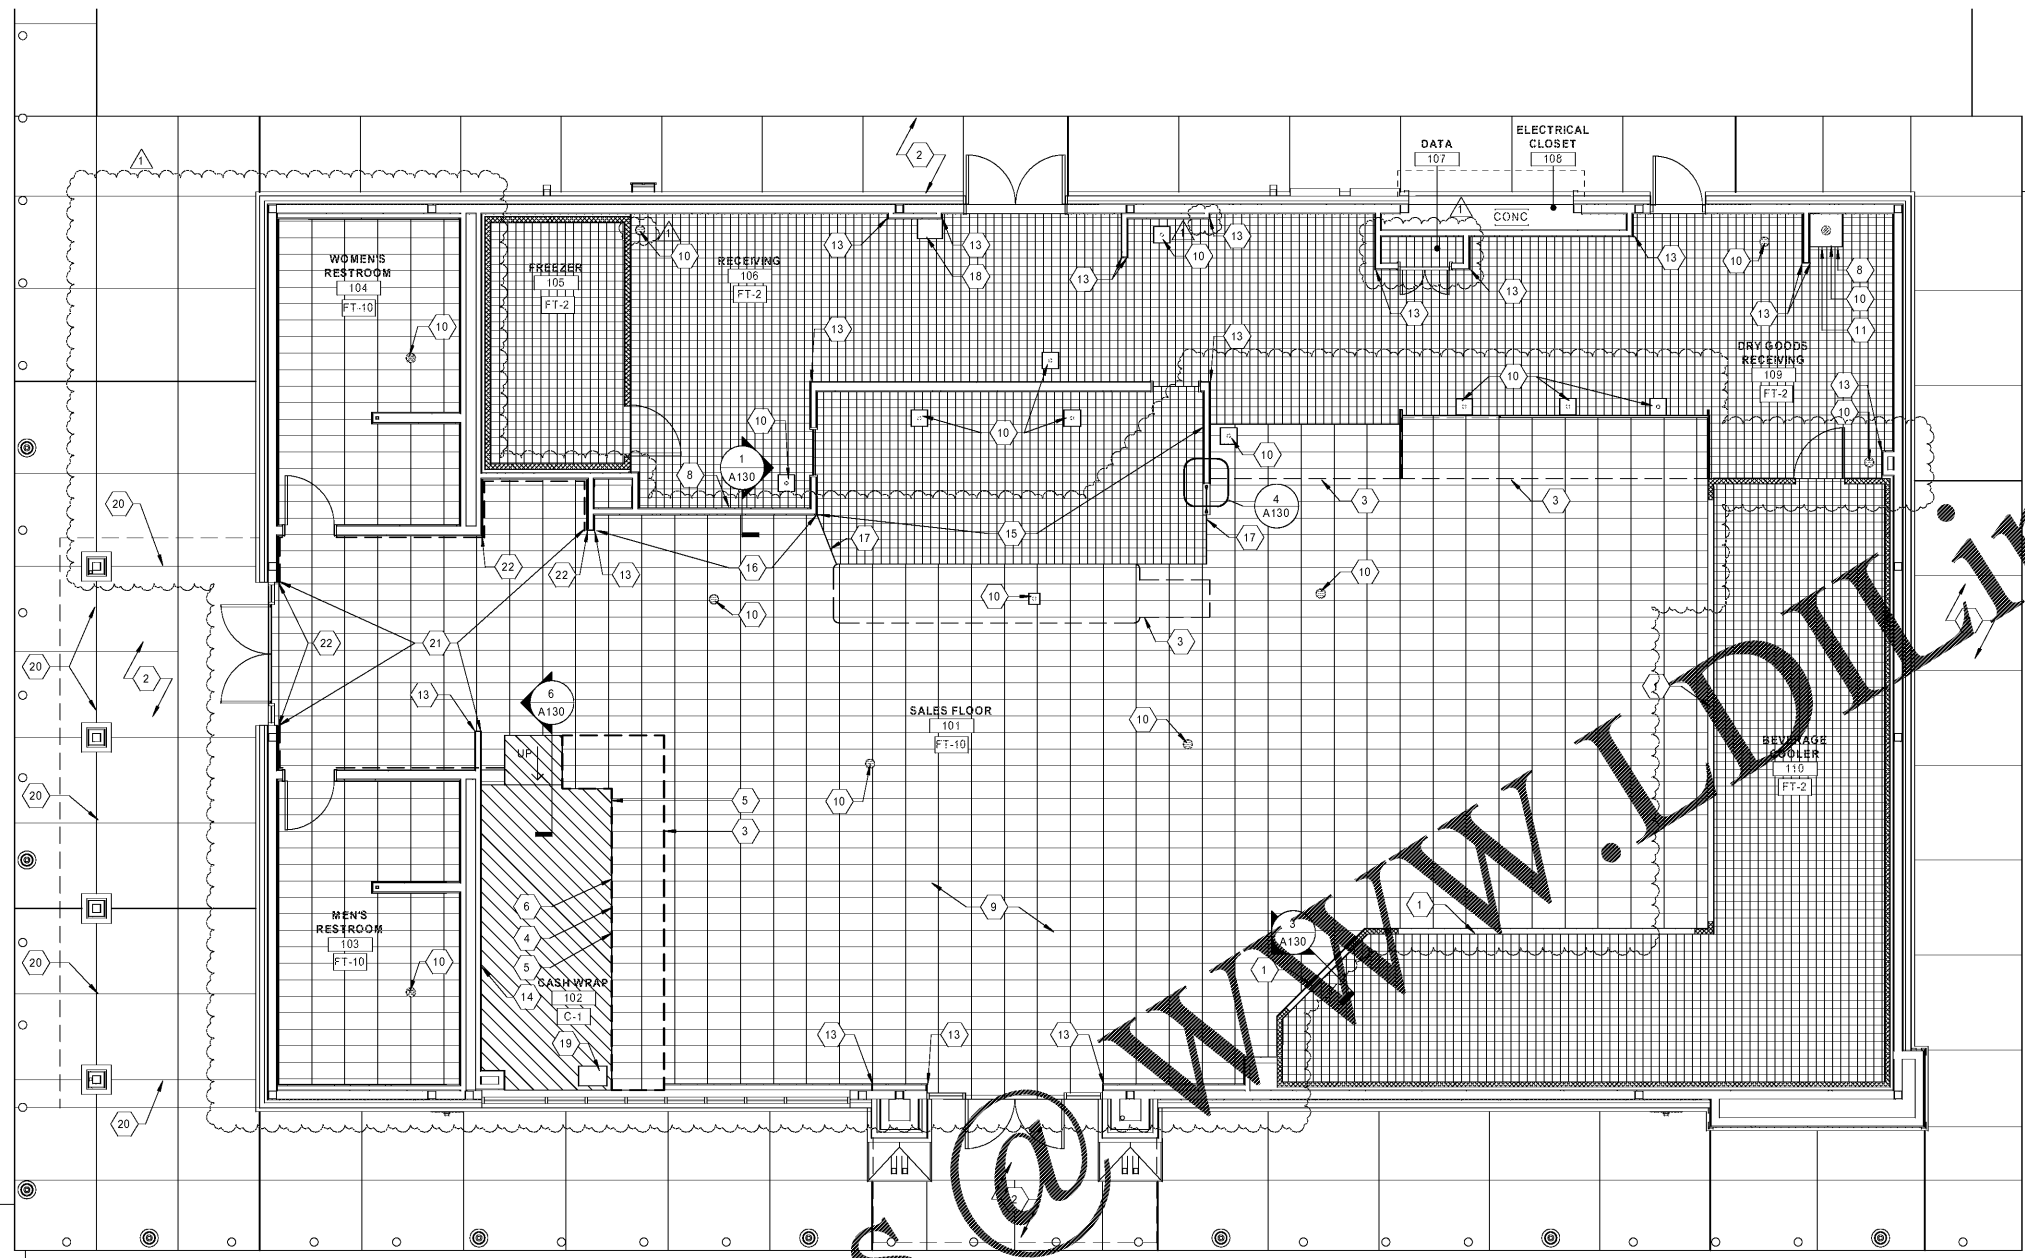

5 FLOOR FINISH PLAN
 3/16" = 1'-0"

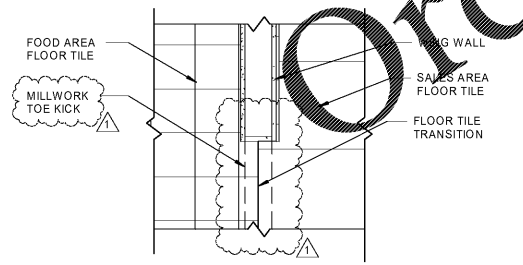


4 FLOOR TRANSITION DETAIL
 1" = 1'-0"

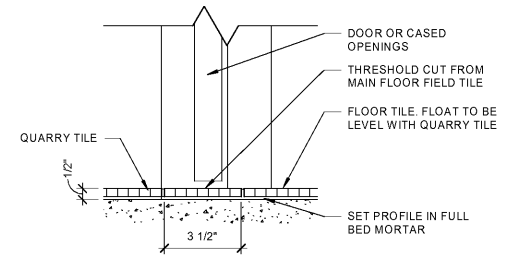


3 TILE TRANSITION DETAIL
 3" = 1'-0"

2 NOT USED
 NTS

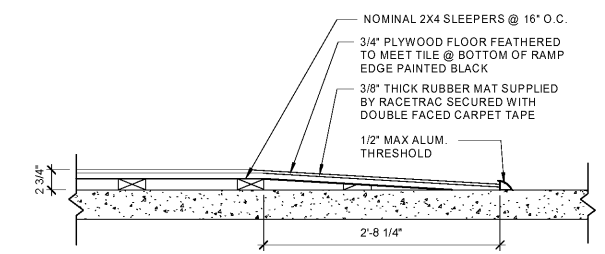

6 RAMP DETAIL
 1" = 1'-0"

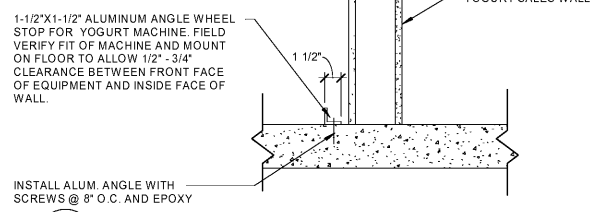

1 WHEEL STOP DETAIL
 1 1/2" = 1'-0"

FLOOR FINISH LEGEND

	FT-2	CONCRETE FLOOR W/ DAL TILE 6"x6" QUARRY TILE. INSTALLED AT 90 DEGREES W/ 3/8" SPACING.
	FT-10	PORCELAIN TILE. DAL TILE VOLUME 1 - ACCENT BROWN. LAY TILE IN STRAIGHT STACKED PATTERN.
	C-1	RAISED WOOD PLATFORM W/ ANTI-FATIGUE MAT. PAINT PLATFORM SURFACE BLACK (ANTI-FATIGUE MAT FURNISHED BY RACETRAC. INSTALLED BY G.C.) SEE S/A130 FOR GASH WRAP FLOOR.

REFER TO INTERIOR FINISH SCHEDULE ON A500 FOR FINISHES AND FINISH COLORS.