


2 FRONT ENTRY TOWER ROOF FRAMING PLAN  
1/4" = 1'-0"

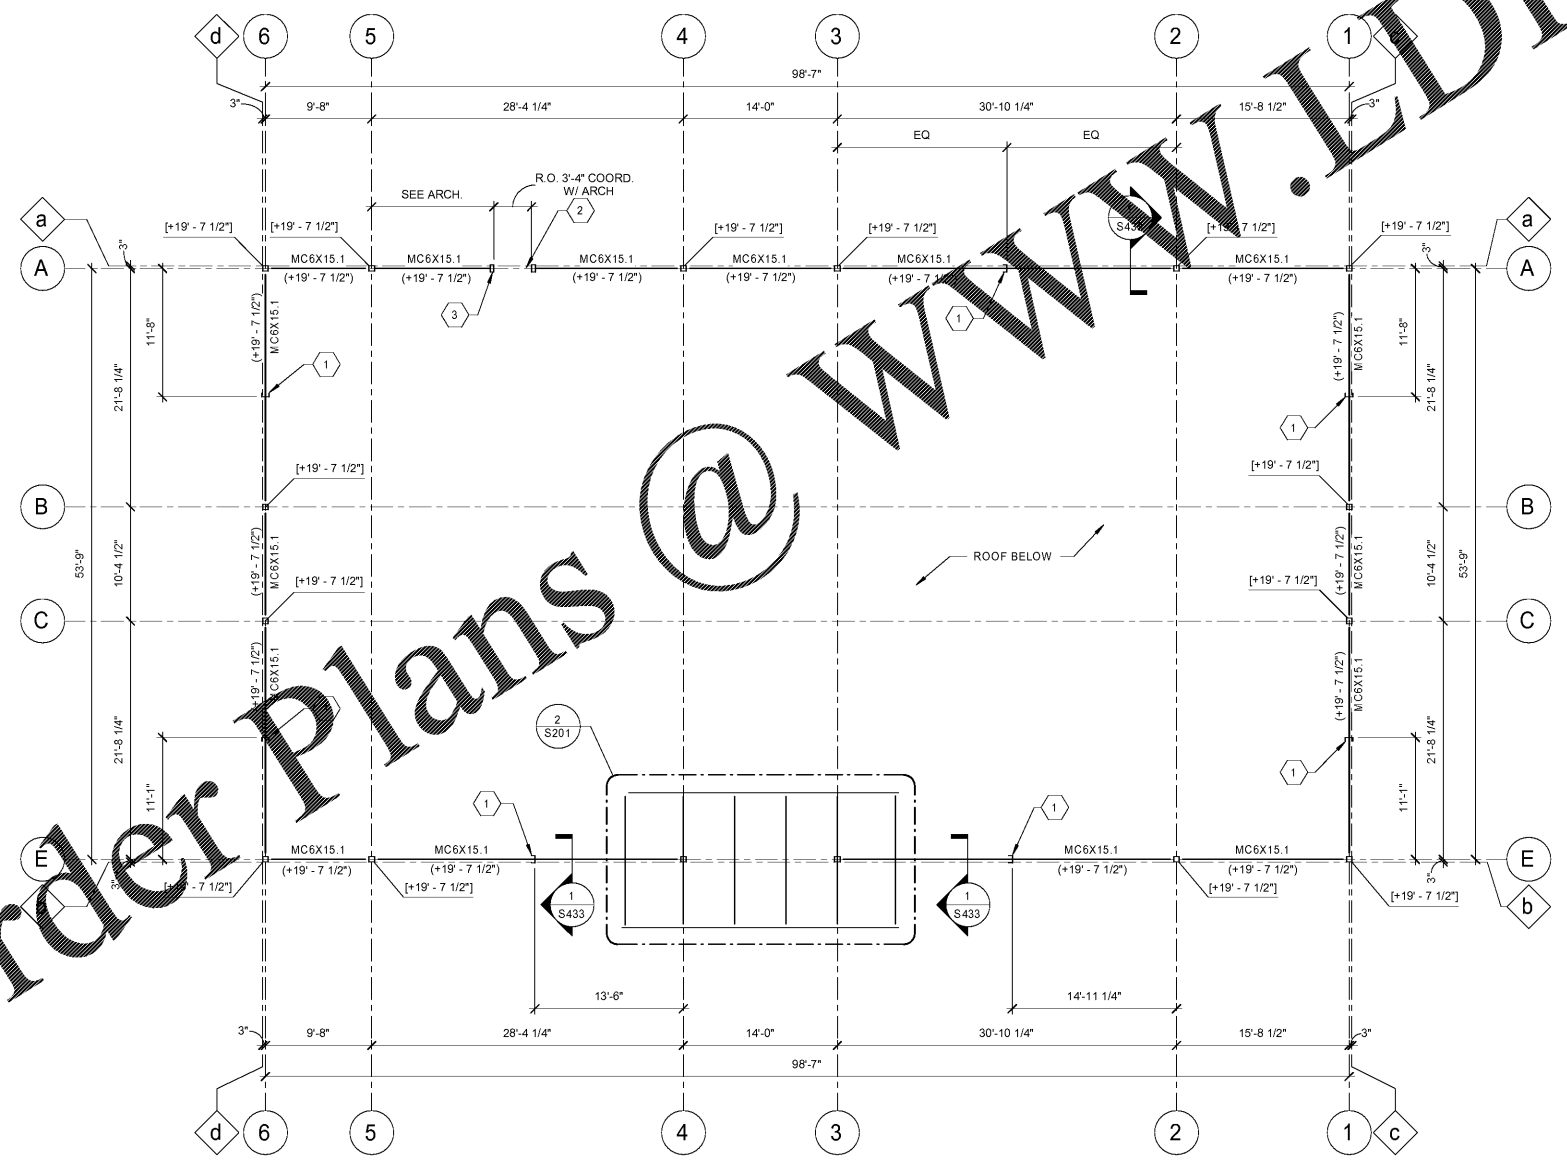

1 HIGH ROOF/ PARAPET FRAMING PLAN  
1/8" = 1'-0"

Order Plans @ WWW.LDILine.com

**GENERAL NOTES**

1. [X'-X"] INDICATES TOP OF COLUMN ELEVATION ABOVE FINISHED FLOOR.
2. [X'-X"] INDICATES TOP OF STEEL BEAM ELEVATION ABOVE FINISHED FLOOR.
3. SEE SHEETS S000-S002 FOR GENERAL NOTES.

**RaceTrac**

COPYRIGHT NOTICE  
THESE PLANS ARE SUBJECT TO FEDERAL  
COPYRIGHT LAWS; ANY USE OF SAME  
WITHOUT THE EXPRESSED WRITTEN  
PERMISSION OF RACETRAC PETROLEUM,  
INC. IS PROHIBITED. 2016 RACETRAC  
PETROLEUM INC.

**DESIGN PROFESSIONALS**



**ISSUE/REVISION RECORD**

DATE	DESCRIPTION
01/25/19	PERMIT SET
03/16/20	REFRESH TO 2020.0113

**RaceTrac**

RACETRAC PETROLEUM, INC.  
200 GALLERIA PARKWAY SOUTHEAST  
SUITE 900  
ATLANTA, GEORGIA 30339  
(770) 431-7600

**PROJECT NAME**

**HWY 316 @ 81**

**BETHLEHEM  
GA 30620**

**839 LOGANVILLE HWY**

**RACETRAC STORE NUMBER**

**#1304**

**PROTOTYPE SERIES 5.5K 2.0  
2018 LH MO 0405**

**PLAN MODIFICATION NOTICE**

**SPB NO. 0405 DATE 12/18/18**

STANDARD PLAN BULLETINS (SPB) MODIFY THE  
PROTOTYPE SERIES SET NOTED ABOVE. THE  
LISTED SPB REPRESENTS THE LATEST  
MODIFICATION INCORPORATED TO THIS  
PROTOTYPE SERIES SET AT ORIGINAL RELEASE.  
THE ISSUE/REVISION RECORD COLUMN ABOVE  
LISTS ANY REVISIONS OR SPB INCORPORATED IN  
THIS SET AFTER THE ORIGINAL RELEASE.  
CONTACT RACETRAC ENGINEERING AND  
CONSTRUCTION FOR ANY SUBSEQUENT  
BULLETINS NOT INCORPORATED HEREIN.

**PROFESSIONAL SEAL**

**PROJECT NUMBER  
2018157.19**

**SHEET TITLE  
HIGH ROOF  
FRAMING PLANS**

**SHEET NUMBER**

**S201**