



1 DEMOLITION SOUTH ELEVATION  
1/8"=1'-0"

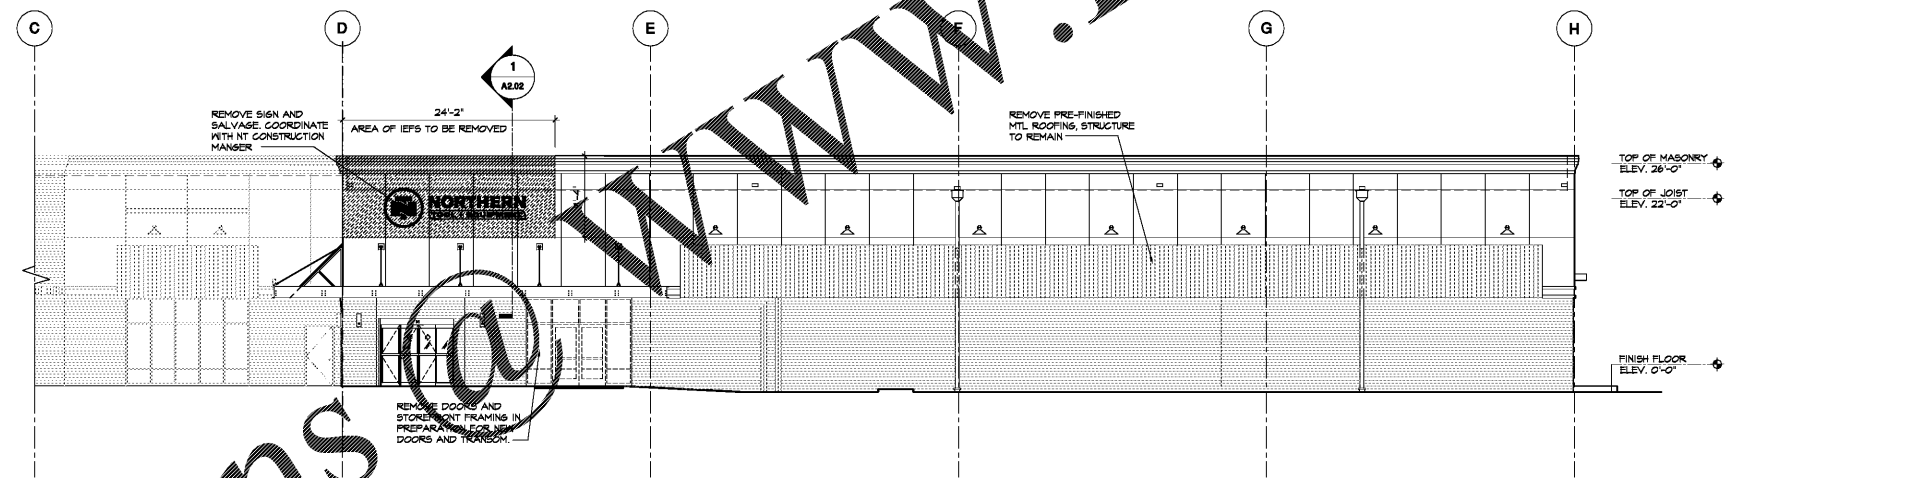

2 DEMOLITION EAST ELEVATION  
1/8"=1'-0"

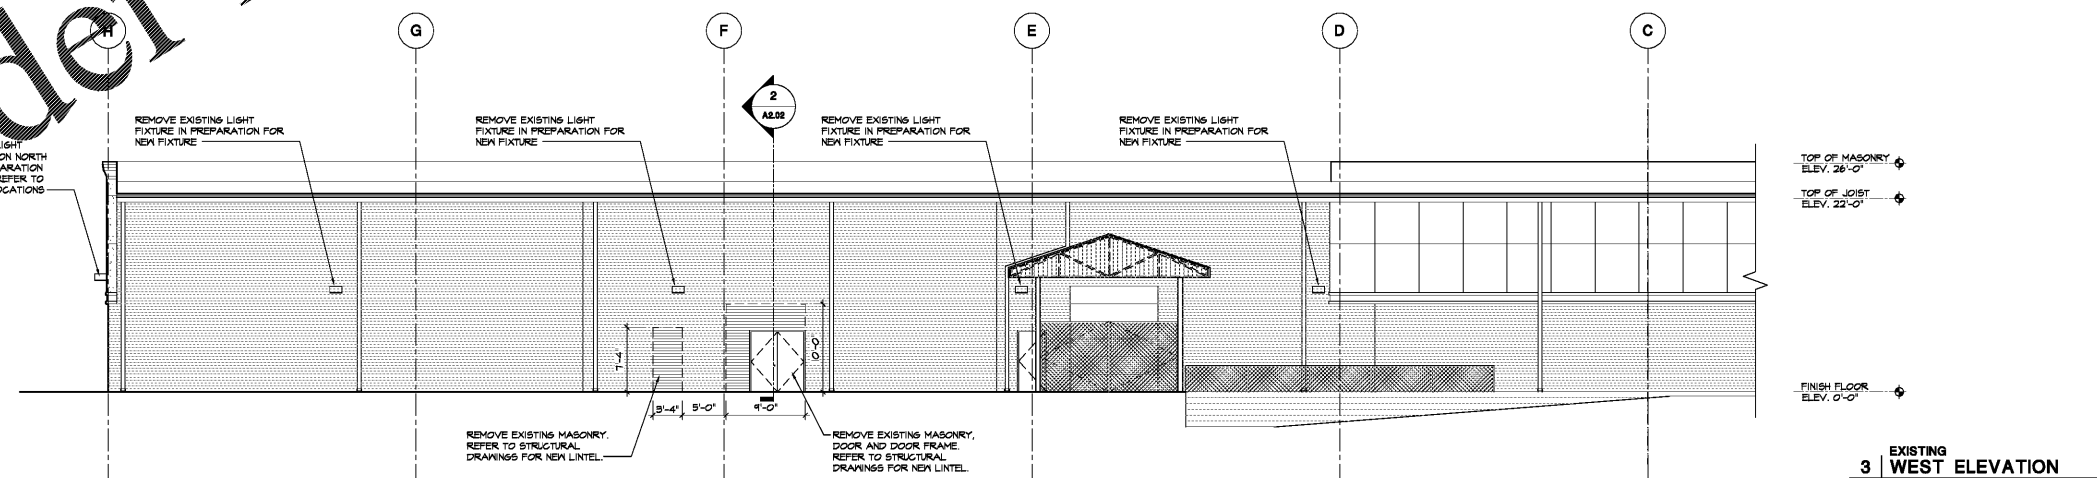

3 EXISTING WEST ELEVATION  
1/8"=1'-0"

Order Plans @

WWW.LDILINE.COM

Design and construction documents are instruments of service and given to the recipient in confidence and control. The use of the design and construction documents for any purpose other than the specific project and location for which they were prepared is strictly prohibited without the express written consent of Michael Crislip Architect.

Project No: 17483  
Drawn By: CGB  
Date: 03-09-20  
Issued For Construction Only

DATE PLOTTED: 03/09/2020 10:48:11 AM  
DRAWN BY: CGB  
CHECKED BY: JLM  
SCALE: 1/8"=1'-0"