



Order Plans

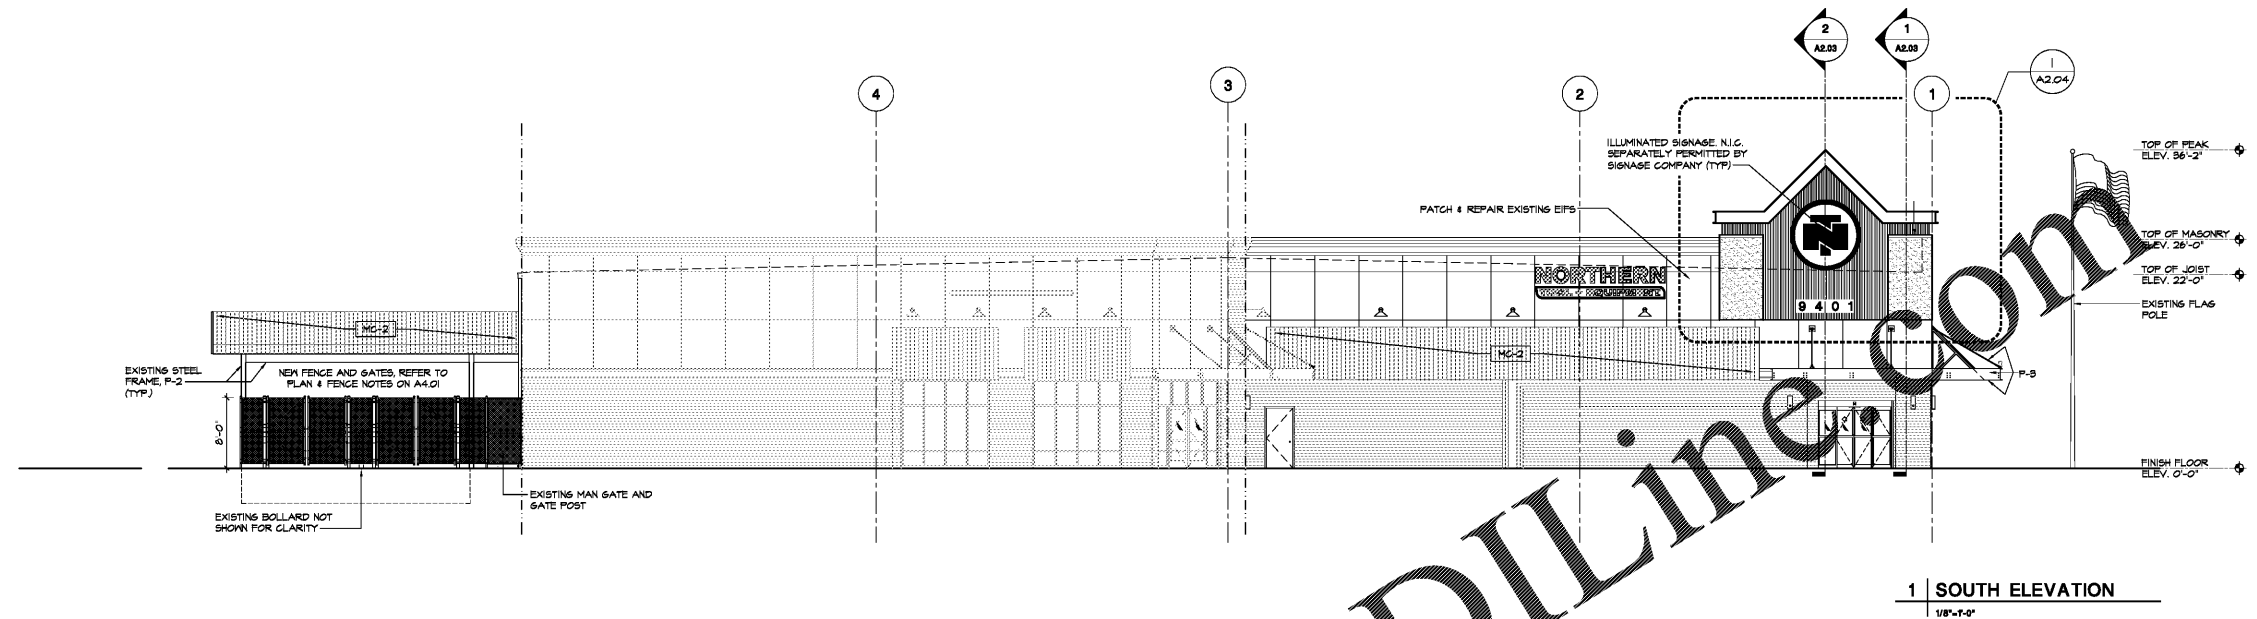


1 | SOUTH ELEVATION
1/8"=1'-0"

EXTERIOR FINISH SCHEDULE		
EIPS	EIPS-1	DRYVIT, SKTOST "BALANCED BEIGE", SANDBLAST FINISH
METAL COPING	MC-1	SENTRIGARD COLONIAL RED
METAL PANELS	SP-1	BERRIDGE, "S" DECK PROFILE, 31.5" PANEL, GALVALUME
PAINT	P-2	REFER TO A4.01 FINISH SCHEDULE
MTL ROOFING	MC-2	REFER TO A4.01 FINISH SCHEDULE

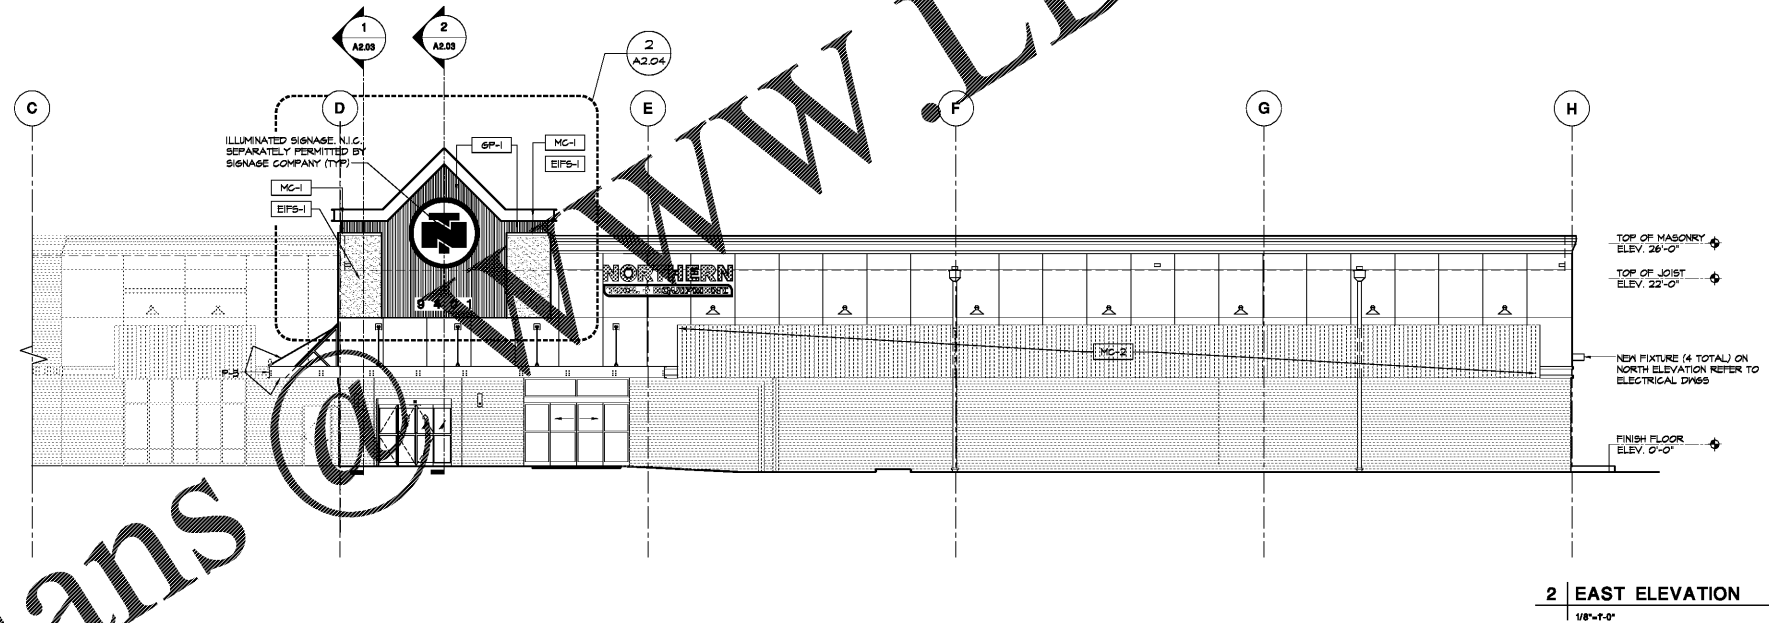

2 | EAST ELEVATION
1/8"=1'-0"

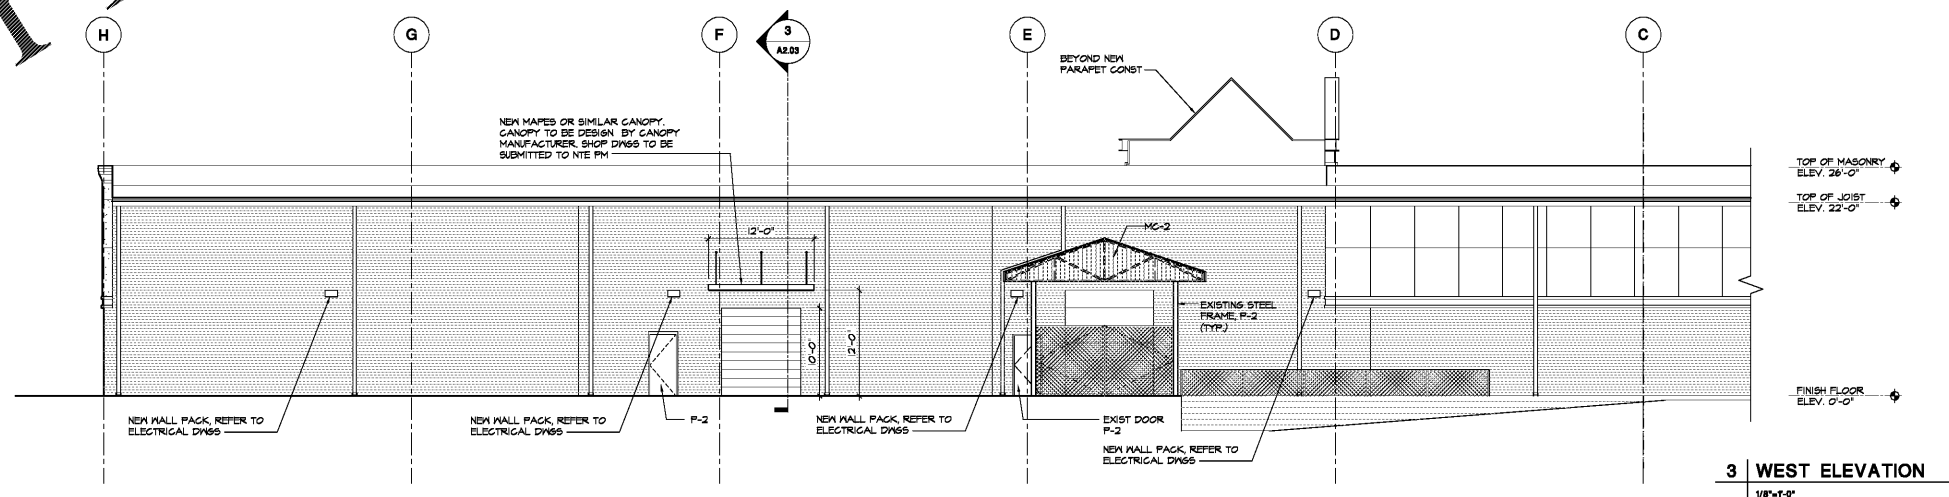

3 | WEST ELEVATION
1/8"=1'-0"

Design and construction documents are instruments of service and given in confidence and shall be the property of Michael Crislip Architect. The use of the same for any other project without the express written consent of Michael Crislip Architect is strictly prohibited.

Project No: 17483
Drawn By: CGB
Date: 03-08-20
In Use For Construction Only