


ROOM FINISH SCHEDULE									
ROOM NUM.	ROOM NAME	FLOOR	WALLS		CEILING		DOOR	FINISH	NOTES
			FINISH	MATL.	FINISH	MATL.			
101	FRONT FOYER		PAINTED	A.C.T.					
102	LOBBY	L.V.T.	PAINTED	A.C.T.					
103	LARGE MEETING ROOM	L.V.T.	PAINTED	A.C.T.					
104	SERVER ROOM	L.V.T.	PAINTED	A.C.T.					
105	SERVER ROOM CLOSET	L.V.T.	PAINTED	A.C.T.					
106	STORAGE	PAINTED	PAINTED	A.C.T.					
107	MECHANICAL		PAINTED	A.C.T.					
108	WOMEN'S RESTROOM	L.V.T.	PAINTED	A.C.T.					
109	MEN'S RESTROOM	L.V.T.	PAINTED	A.C.T.					
110	SERVICE COUNTER	L.V.T.	PAINTED	A.C.T.					
111	DRIVE UP TELLERS	L.V.T.	PAINTED	A.C.T.					
112	STORAGE	L.V.T.	PAINTED	A.C.T.					
113	STORAGE		PAINTED	A.C.T.					
114	STORAGE		PAINTED	A.C.T.					
115	ELECTRICAL		PAINTED	A.C.T.					
116	REAR FOYER		PAINTED	A.C.T.					
116	OFFICE	L.V.T.	PAINTED	A.C.T.					
119	CONFERENCE ROOM	L.V.T.	PAINTED	A.C.T.					
120	OFFICE	L.V.T.	PAINTED	A.C.T.					
121	OFFICE	L.V.T.	PAINTED	A.C.T.					
122	OFFICE	L.V.T.	PAINTED	A.C.T.					
123	OFFICE	L.V.T.	PAINTED	A.C.T.					
124	OFFICE	L.V.T.	PAINTED	A.C.T.					
125	OFFICE	L.V.T.	PAINTED	A.C.T.					
126	STORAGE	L.V.T.	PAINTED	A.C.T.					
127	OFFICE	L.V.T.	PAINTED	A.C.T.					
128	OFFICE	L.V.T.	PAINTED	A.C.T.					
129	JANITORS CLOSET	L.V.T.	PAINTED	A.C.T.					
130	WOMEN'S RESTROOM	L.V.T.	PAINTED	A.C.T.					
131	MEN'S RESTROOM	L.V.T.	PAINTED	A.C.T.					
132	OFFICE	L.V.T.	PAINTED	A.C.T.					
133	OFFICE	L.V.T.	PAINTED	A.C.T.					

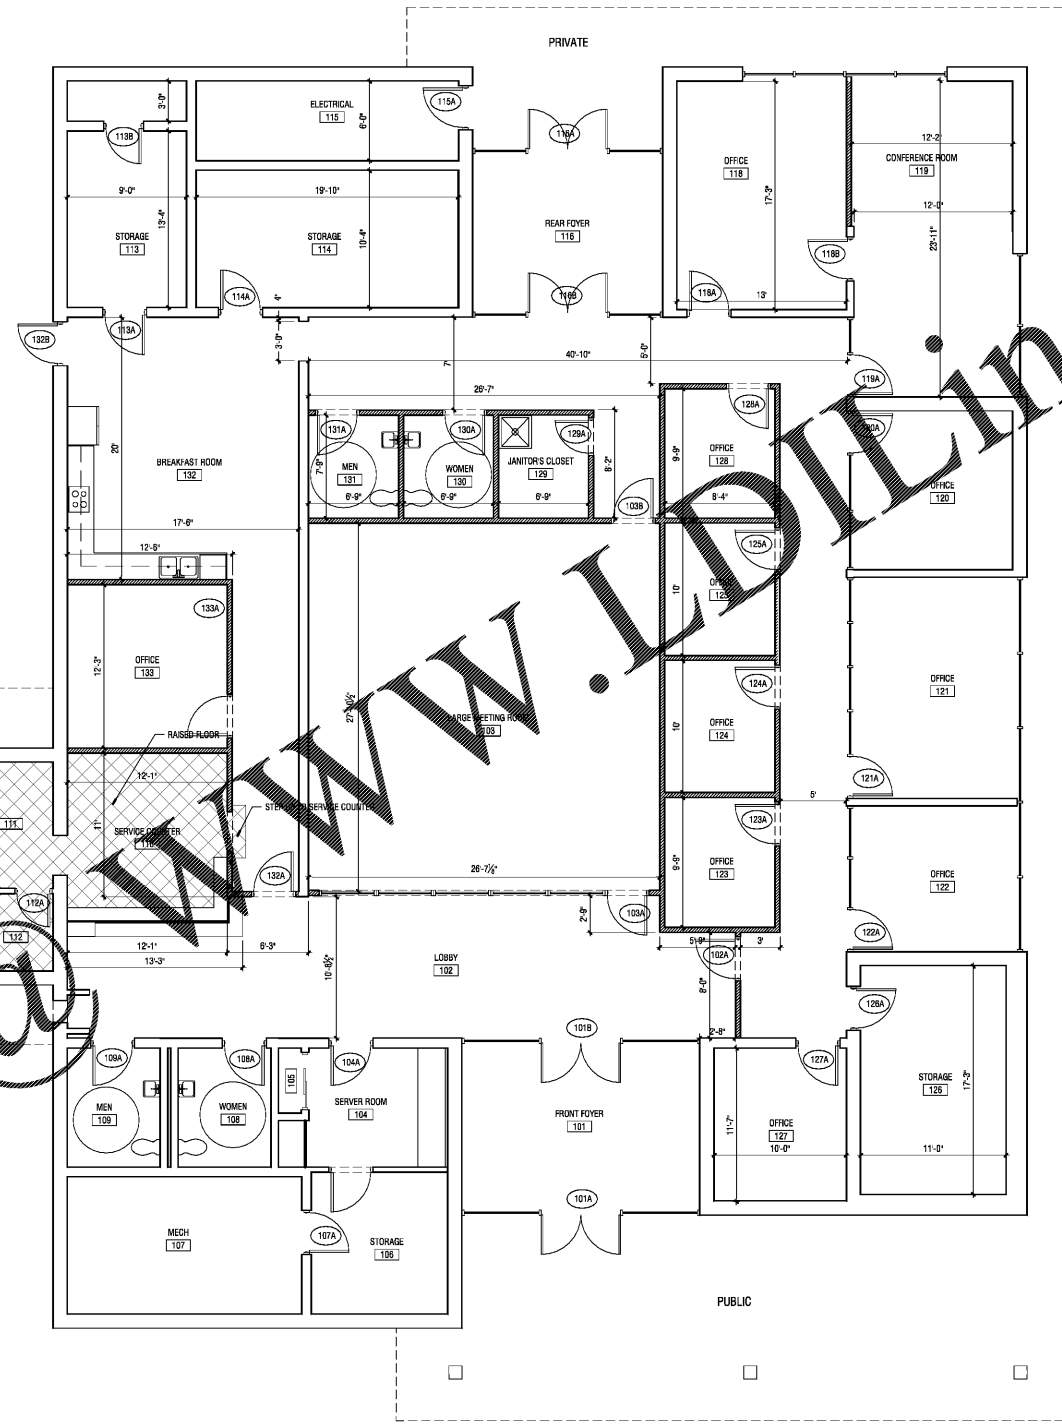

NEW CONSTRUCTION WALL
EXISTING WALL

GENERAL NOTES
 PROVIDE NEW PAINT TO ALL INTERIOR ROOMS
 PROVIDE NEW L.V.T. FLOORING TO ALL ROOMS EXCEPT 101, 107, 113, 114, 115, & 116
 ALL MECHANICAL, ELECTRICAL, & PLUMBING TO BE DESIGN BUILD

DOOR AND FRAME SCHEDULE												
DOOR NUMBER	TYPE	DOOR				FRAME				DETAIL TRIM	FIRE RATING LABEL	NOTES
		SIZE		MATL.	FINISH	MATL.	FINISH	MATL.	FINISH			
		WD	HGT									
101A	A	8'-0"	7'-0"	ALUM.	FACT.	ALUM.	FACT.					
101B	A	8'-0"	7'-0"	ALUM.	FACT.	ALUM.	FACT.					
102A	B	3'-0"	7'-0"	WOOD	ST	H.M.	PT					
103A	B	3'-0"	7'-0"	WOOD	ST	H.M.	PT					
103B	B	3'-0"	7'-0"	WOOD	ST	H.M.	PT					
104A	B	3'-0"	7'-0"	WOOD	ST	H.M.	PT					
107A	B	3'-0"	7'-0"	WOOD	ST	H.M.	PT					
108A	B	3'-0"	7'-0"	WOOD	ST	H.M.	PT					
109A	B	3'-0"	7'-0"	WOOD	ST	H.M.	PT					
112A	B	3'-0"	7'-0"	WOOD	ST	H.M.	PT					
113A	B	3'-0"	7'-0"	WOOD	ST	H.M.	PT					
113B	B	3'-0"	7'-0"	WOOD	ST	H.M.	PT					
114A	B	3'-0"	7'-0"	WOOD	ST	H.M.	PT					
115A	B	3'-0"	7'-0"	WOOD	ST	H.M.	PT					
116A	A	8'-0"	7'-0"	ALUM.	FACT.	ALUM.	FACT.					
116B	A	8'-0"	7'-0"	ALUM.	FACT.	ALUM.	FACT.					
118A	B	3'-0"	7'-0"	WOOD	ST	H.M.	PT					
118B	B	3'-0"	7'-0"	WOOD	ST	H.M.	PT					
119A	B	3'-0"	7'-0"	WOOD	ST	H.M.	PT					
121A	B	3'-0"	7'-0"	WOOD	ST	H.M.	PT					
122A	B	3'-0"	7'-0"	WOOD	ST	H.M.	PT					
123A	B	3'-0"	7'-0"	WOOD	ST	H.M.	PT					
124A	B	3'-0"	7'-0"	WOOD	ST	H.M.	PT					
125A	B	3'-0"	7'-0"	WOOD	ST	H.M.	PT					
126A	B	3'-0"	7'-0"	WOOD	ST	H.M.	PT					
127A	B	3'-0"	7'-0"	WOOD	ST	H.M.	PT					
128A	B	3'-0"	7'-0"	WOOD	ST	H.M.	PT					
130A	B	3'-0"	7'-0"	WOOD	ST	H.M.	PT					
131A	B	3'-0"	7'-0"	WOOD	ST	H.M.	PT					
132A	B	3'-0"	7'-0"	WOOD	ST	H.M.	PT					
133A	B	3'-0"	7'-0"	WOOD	ST	H.M.	PT					

1 PROPOSED FLOOR PLAN
 3/16" = 1'-0"

Order Plans @

JUL 29 2013 1:35 PM PROJECT: HOGANSVILLE CITY HALL Bldg. 101 PROPOSED FLOOR PLAN.dwg

This Document is the property of Carter Watkins Associates. Reproduction of any kind is prohibited under Federal Copyright Laws.


DATE: 07/29/19

PRINTED

REVISIONS					
Number	Date:	Remarks:	Number	Date:	Remarks:
X	00-00-00	N/A			

CONSULTANTS

CARTER WATKINS ASSOCIATES ARCHITECTS, INC.
 POST OFFICE BOX 1064
 137 EAST WASHINGTON STREET
 MONROE, GEORGIA 30655
 FAX: 770-267-1064
 email@carterwatkins.com www.carterwatkins.com

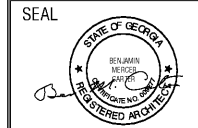

HOGANSVILLE CITY HALL

SHEET TITLE:
 PROPOSED FLOOR PLAN
 PRINTED:

NUMBER:
A-103