


Order Plans @ www.pdfline.com



THIS DOCUMENT IS THE PROPERTY OF STUDIO 3 DESIGN GROUP, P.C. THE UNAUTHORIZED REPRODUCTION, COPYING OR OTHERWISE USE OF THIS DOCUMENT IS STRICTLY PROHIBITED AND ANY INFRINGEMENT THEREUPON MAY BE SUBJECT TO LEGAL ACTION.
COPYRIGHT 2007
STUDIO 3 DESIGN GROUP, P.C.

MEMBERS OF THE
AMERICAN INSTITUTE OF ARCHITECTS

- CIVIL ENGINEER
CIVIL DESIGN SOLUTIONS
- STRUCTURAL ENGINEER
SLATER ENGINEERING
- PLUMBING ENGINEER
DELTA ENGINEERING GROUP, LLC.
- MECHANICAL ENGINEER
DELTA ENGINEERING GROUP, LLC.
- ELECTRICAL ENGINEER
DELTA ENGINEERING GROUP, LLC.

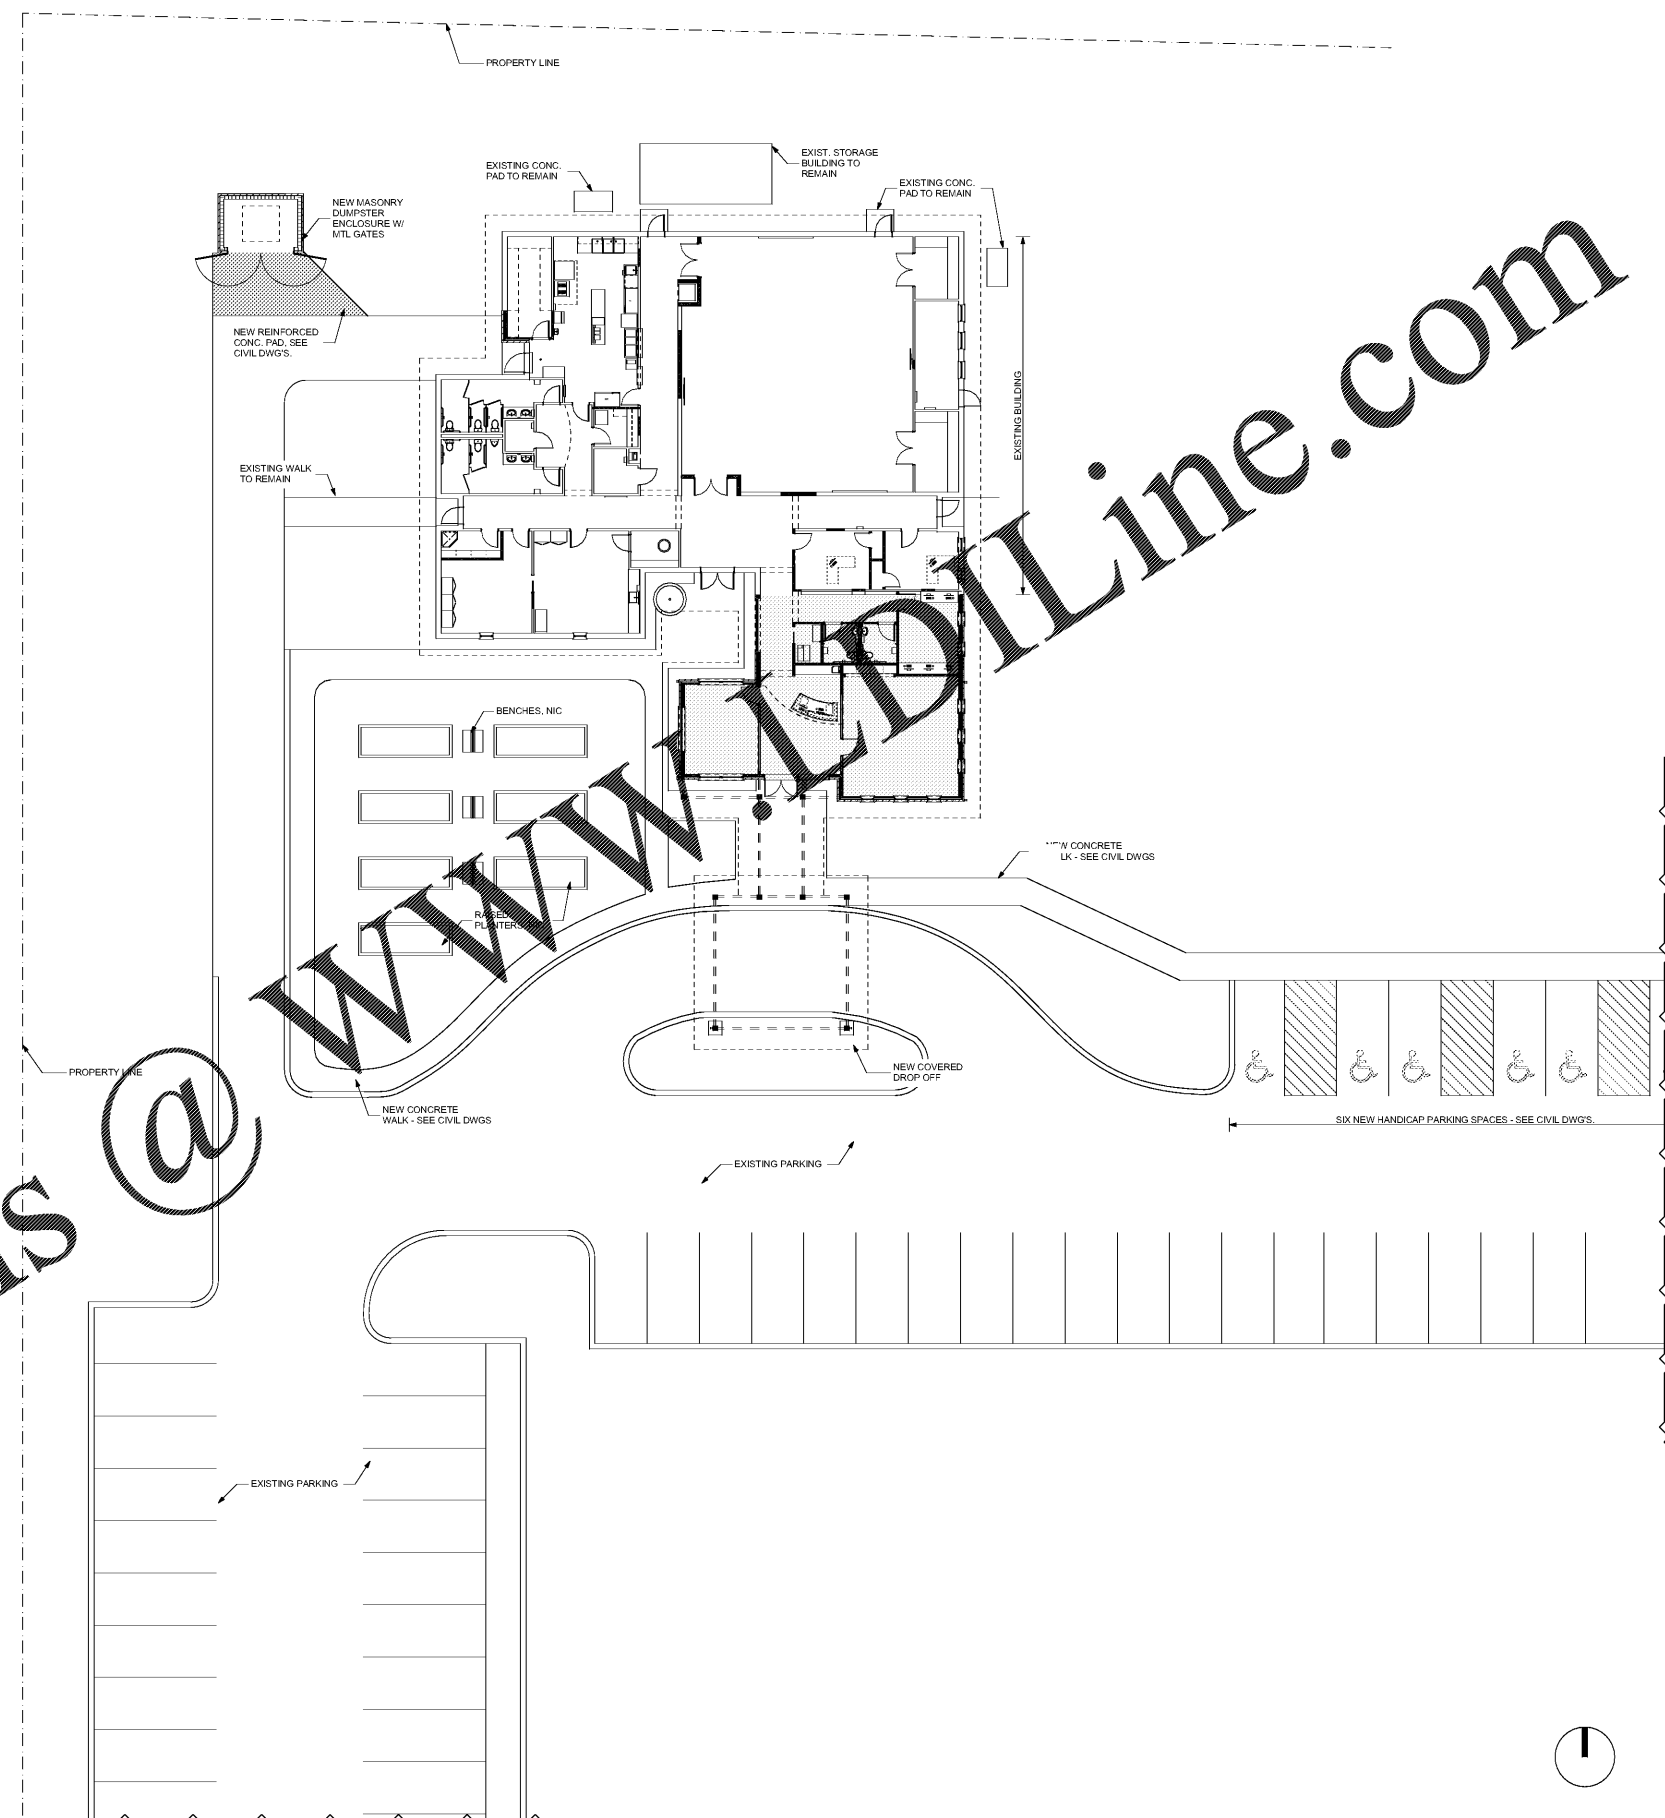

12
A1.1 ARCHITECTURAL SITE PLAN
SCALE: 1/16" = 1'-0"

ARCHITECTURAL SITE PLAN
**ADDITION AND RENOVATIONS TO THE
BURKE COUNTY SENIOR
CENTER**
717 WEST 6TH STREET
WAYNESBORO, GEORGIA

PROJECT NUMBER	201903
DRAWN BY:	LJK
CHECKED BY:	SDH
ISSUE DATE:	4/13/2009
PLOT DATE:	07/20/09
REVISIONS	

A1.1