


Order Plans @

WWW.LDILine.com

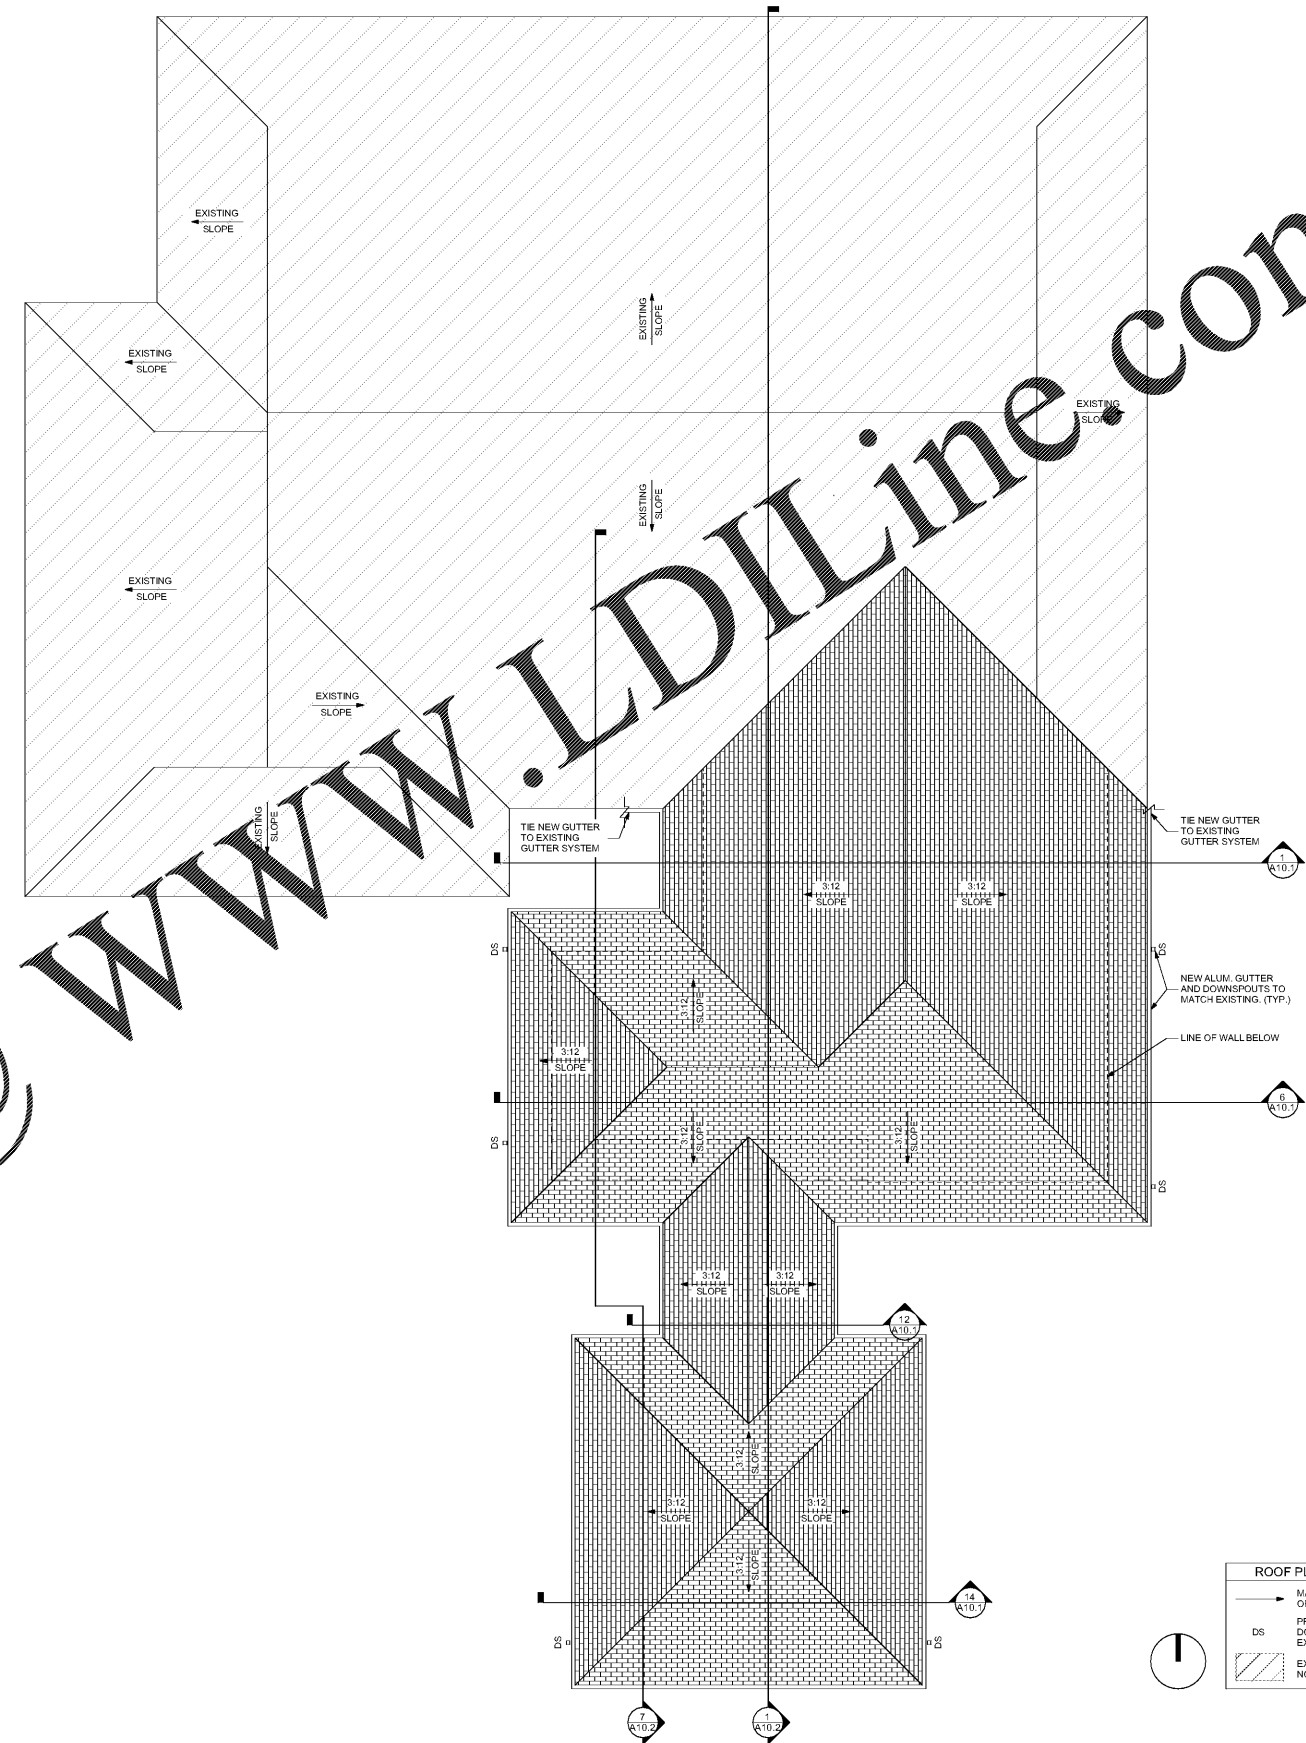

13 ROOF PLAN
A5.1 SCALE: 1/8" = 1'-0"

ROOF PLAN LEGEND	
	MATCHES DIRECTION OF ROOF SLOPE
DS	PRE-FINISHED DOWNSPOUT (MATCH EXISTING)
	EXISTING ROOF AREA - NO WORK REQUIRED



THIS DOCUMENT IS THE PROPERTY OF STUDIO 3 DESIGN GROUP, P.C. THE UNAUTHORIZED REPRODUCTION, COPYING OR OTHERWISE USE OF THIS DOCUMENT IS STRICTLY PROHIBITED AND ANY INFRINGEMENT THEREUPON MAY BE SUBJECT TO LEGAL ACTION.
COPYRIGHT 2007
STUDIO 3 DESIGN GROUP, P.C.

- MEMBERS OF THE AMERICAN INSTITUTE OF ARCHITECTS
- CIVIL ENGINEER
CIVIL DESIGN SOLUTIONS
 - STRUCTURAL ENGINEER
SLATER ENGINEERING
 - PLUMBING ENGINEER
DELTA ENGINEERING GROUP, LLC.
 - MECHANICAL ENGINEER
DELTA ENGINEERING GROUP, LLC.
 - ELECTRICAL ENGINEER
DELTA ENGINEERING GROUP, LLC.

ROOF PLAN

ADDITION AND RENOVATIONS TO THE
BURKE COUNTY SENIOR CENTER
717 WEST 6TH STREET
WAYNESBORO, GEORGIA

PROJECT NUMBER	201903
REVISIONS	
DRAWN BY: LAK	
CHECKED BY: SDB	
ISSUE DATE: 4/13/2009	
PLOT DATE: 4/22/2009	

A5.1