



THIS DOCUMENT IS THE PROPERTY OF STUDIO 3 DESIGN GROUP, P.C. THE UNAUTHORIZED REPRODUCTION, COPYING OR OTHERWISE USE OF THIS DOCUMENT IS STRICTLY PROHIBITED AND ANY INFRINGEMENT THEREUPON MAY BE SUBJECT TO LEGAL ACTION.  
COPYRIGHT 2007  
STUDIO 3 DESIGN GROUP, P.C.


MEMBERS OF THE  
AMERICAN INSTITUTE OF ARCHITECTS

CIVIL ENGINEER  
CIVIL DESIGN SOLUTIONS  
STRUCTURAL ENGINEER  
SLATER ENGINEERING


PLUMBING ENGINEER  
DELTA ENGINEERING GROUP, LLC.

MECHANICAL ENGINEER  
DELTA ENGINEERING GROUP, LLC.


ELECTRICAL ENGINEER  
DELTA ENGINEERING GROUP, LLC.

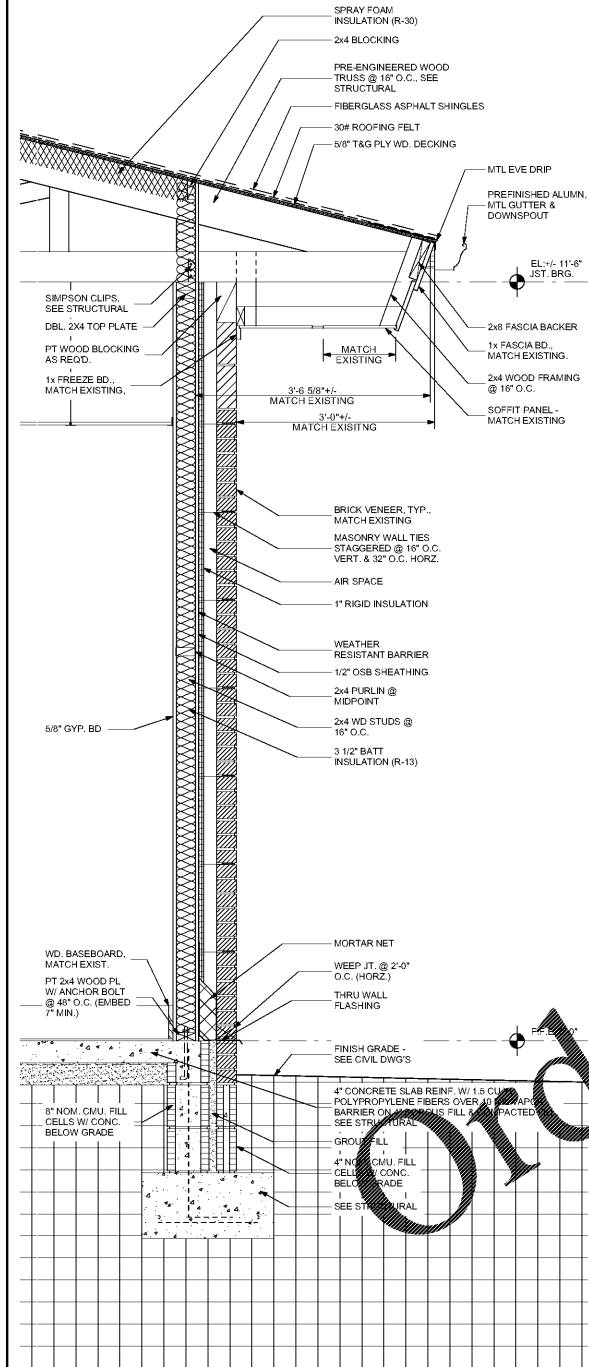


11 WALL SECTION  
SCALE: 3/4" = 1'-0"

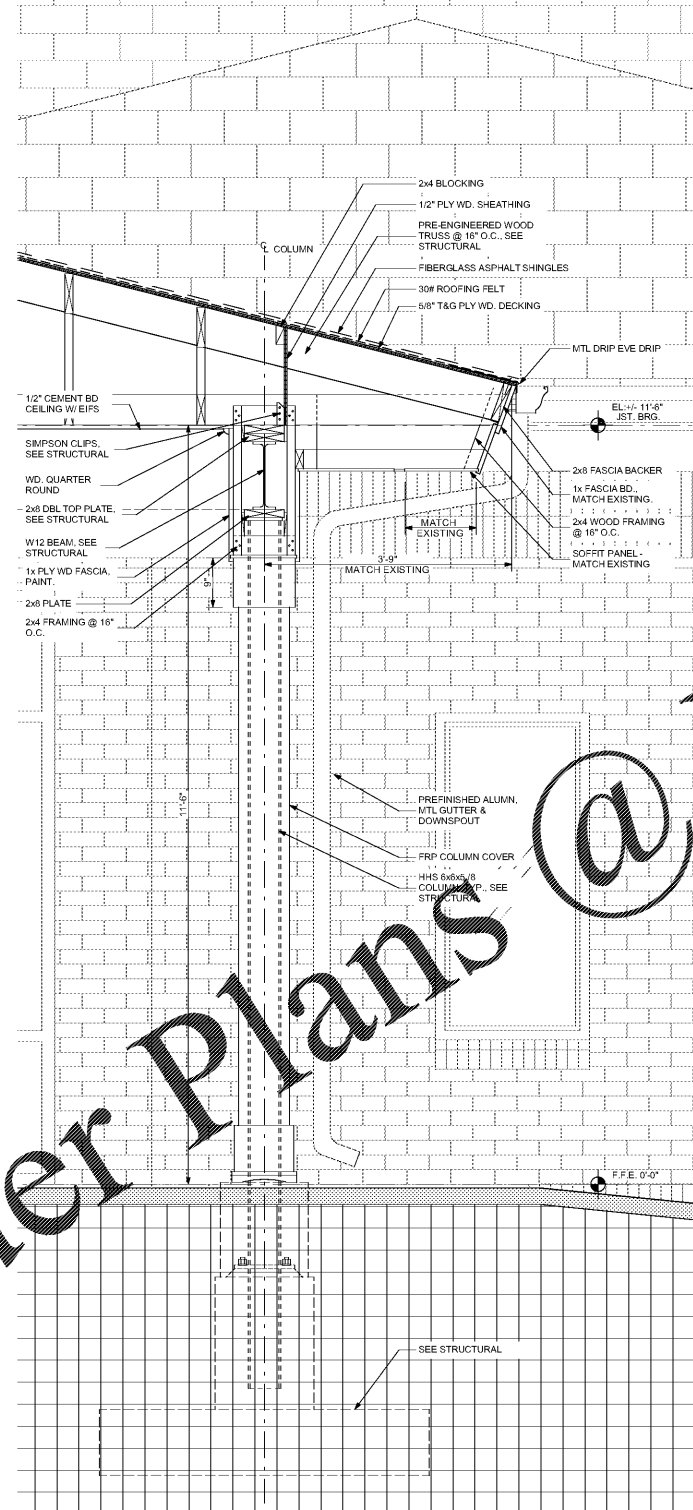

12 WALL SECTION  
SCALE: 3/4" = 1'-0"

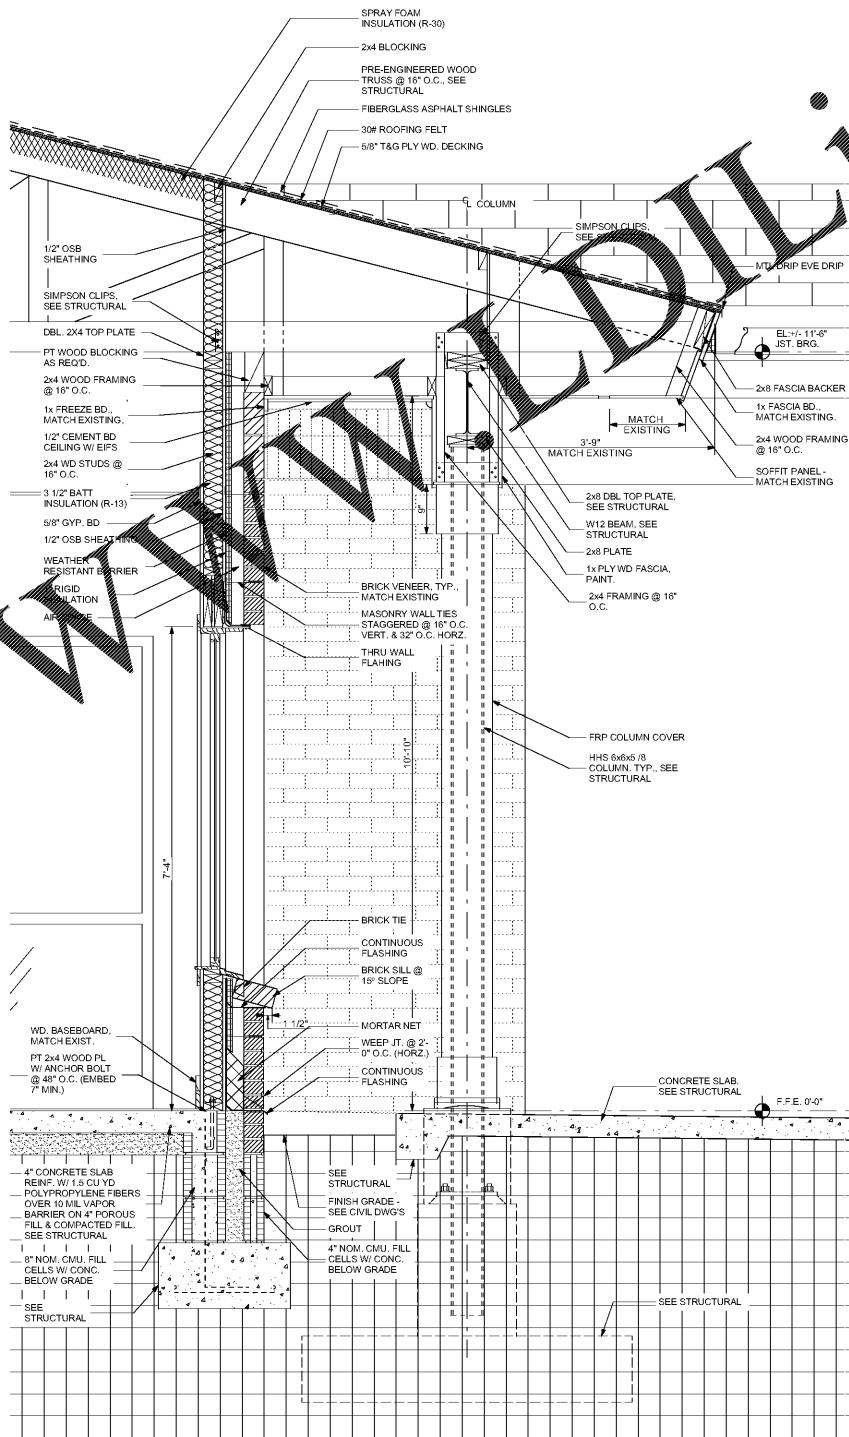

13 WALL SECTION  
SCALE: 3/4" = 1'-0"

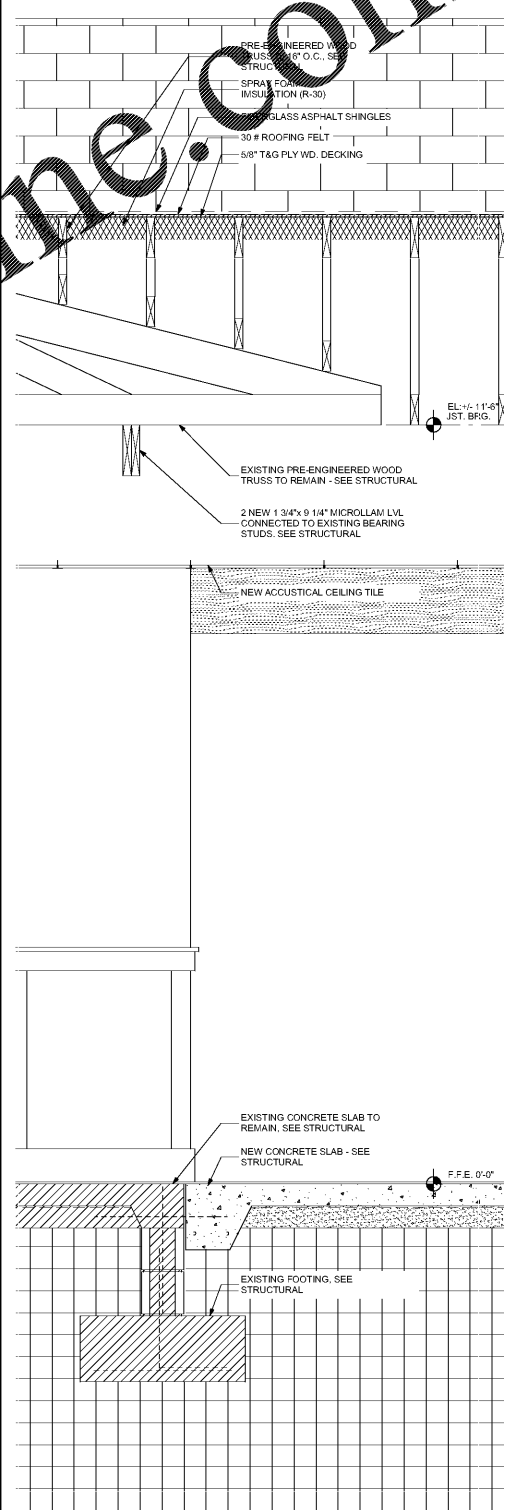

15 WALL SECTION  
SCALE: 3/4" = 1'-0"

Order Plans @ [www.waltonline.com](http://www.waltonline.com)

www.waltonline.com

WALL SECTIONS

ADDITION AND RENOVATIONS TO THE  
**BURKE COUNTY SENIOR CENTER**  
717 WEST 6TH STREET  
WAYNESBORO, GEORGIA

PROJECT NUMBER 201903

NO.	DATE	REVISIONS
1	4/13/2009	ISSUE DATE
2	4/20/2009	PLOT DATE

A11.1