


3 ROOF DETAIL - LOW ROOF @ ENTRY
1/2" x 1/2"

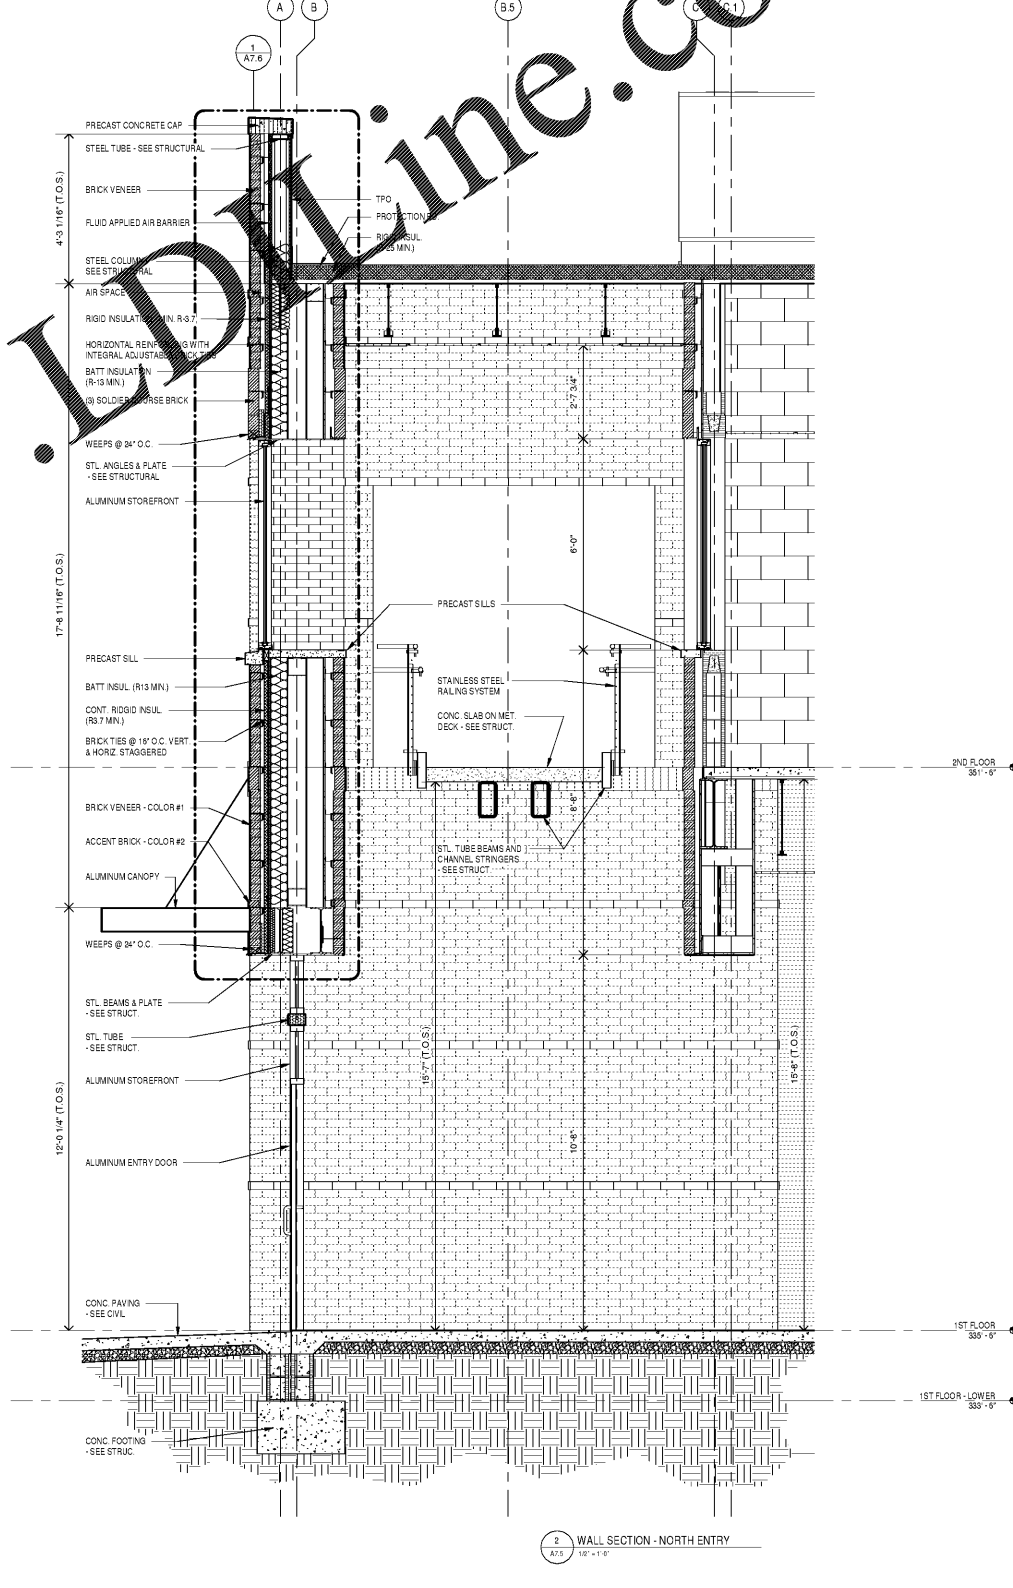

2 WALL SECTION - NORTH ENTRY
1/2" x 1/2"

Order Plans @ www.LDOnline.com



REVISION	DATE

SHEET TITLE
WALL SECTIONS

DATE 04/3/20	SHEET A7.5
JOB 2019-010	