

REVISIONS	
NO.	DESCRIPTION
1	PLAN REVIEW DATED 12-30-2019

RENEWED MEDICAL BUILDING
 CORE & SHELL ONLY
 SOUTH FULTON, GEORGIA
 PROJECT #19-9883



MARCH 27, 2020
 PERMIT SET
 RELEASED FOR CONSTRUCTION
 RELEASE DATE

FOUNDATION PLAN



DRAWING TITLE
 © COPYRIGHT 2020 JEFFERSON BROWNE GRESHAM ARCHITECTS
 THIS DOCUMENT AS AN INSTRUMENT OF SERVICE REMAINS THE PROPERTY OF JEFFERSON BROWNE GRESHAM ARCHITECTS AND NO PART THEREOF MAY BE REPRODUCED IN ANY FORM WITHOUT WRITTEN PERMISSION FROM JEFFERSON BROWNE GRESHAM ARCHITECTS.
 Drawn By:
 Checked By:
 PROJECT # 19-9883

1 FOUNDATION PLAN
 S-101 SCALE: 1/8"=1'-0"



FOUNDATION PLAN NOTES:

- VERIFY ALL DIMENSIONS AND ELEVATIONS WITH ARCHITECTURAL DRAWINGS BEFORE COMMENCING CONSTRUCTION. ALL DISCREPANCIES SHALL BE BROUGHT TO THE ATTENTION OF THE ARCHITECT AND THE STRUCTURAL ENGINEER. FOR ADDITIONAL INFORMATION SEE ARCHITECTURAL DRAWINGS.
- TOP OF CONCRETE SLAB ELEVATION = +0'-0". ALL OTHER DIMENSIONS ARE MEASURED FROM THIS DATUM.
- SLAB ON GRADE SHALL BE 4" NORMAL WEIGHT CONCRETE, REINFORCED WITH 6x6 W1.4xW1.4 W.W.F. LOCATED 1 1/2" BELOW THE TOP OF SLAB, UNO.
- C.J. INDICATES CONTROL JOINT, SEE 7/S-201. JOINTS ARE EQUALLY SPACED BETWEEN GRIDS/EDS.
- F5.0 INDICATES FOOTING TYPE, SEE 1/S-201 FOR FOOTING SCHEDULE. CENTER ALL FOOTINGS ON COLUMNS, TYP.
- TOP OF FOOTING ELEVATION SHALL BE -2'-0" U.N.O.
- C1 INDICATES COLUMN TYPE, SEE 1/S-301 FOR COLUMN SCHEDULE.
- INDICATES (2) #4 x 4'-0" AT SLAB MID-DEPTH, 3" APART. PROVIDE AT ALL RE-ENTRANT CORNERS AND INTERSECTIONS, AT ALL DISCONTINUOUS CONTROL JOINTS IN SLAB-ON-GRADE AND AS SHOWN ON PLAN. SEE DETAIL 10/S-201.
- TYP. PILASTER DIMENSIONS:

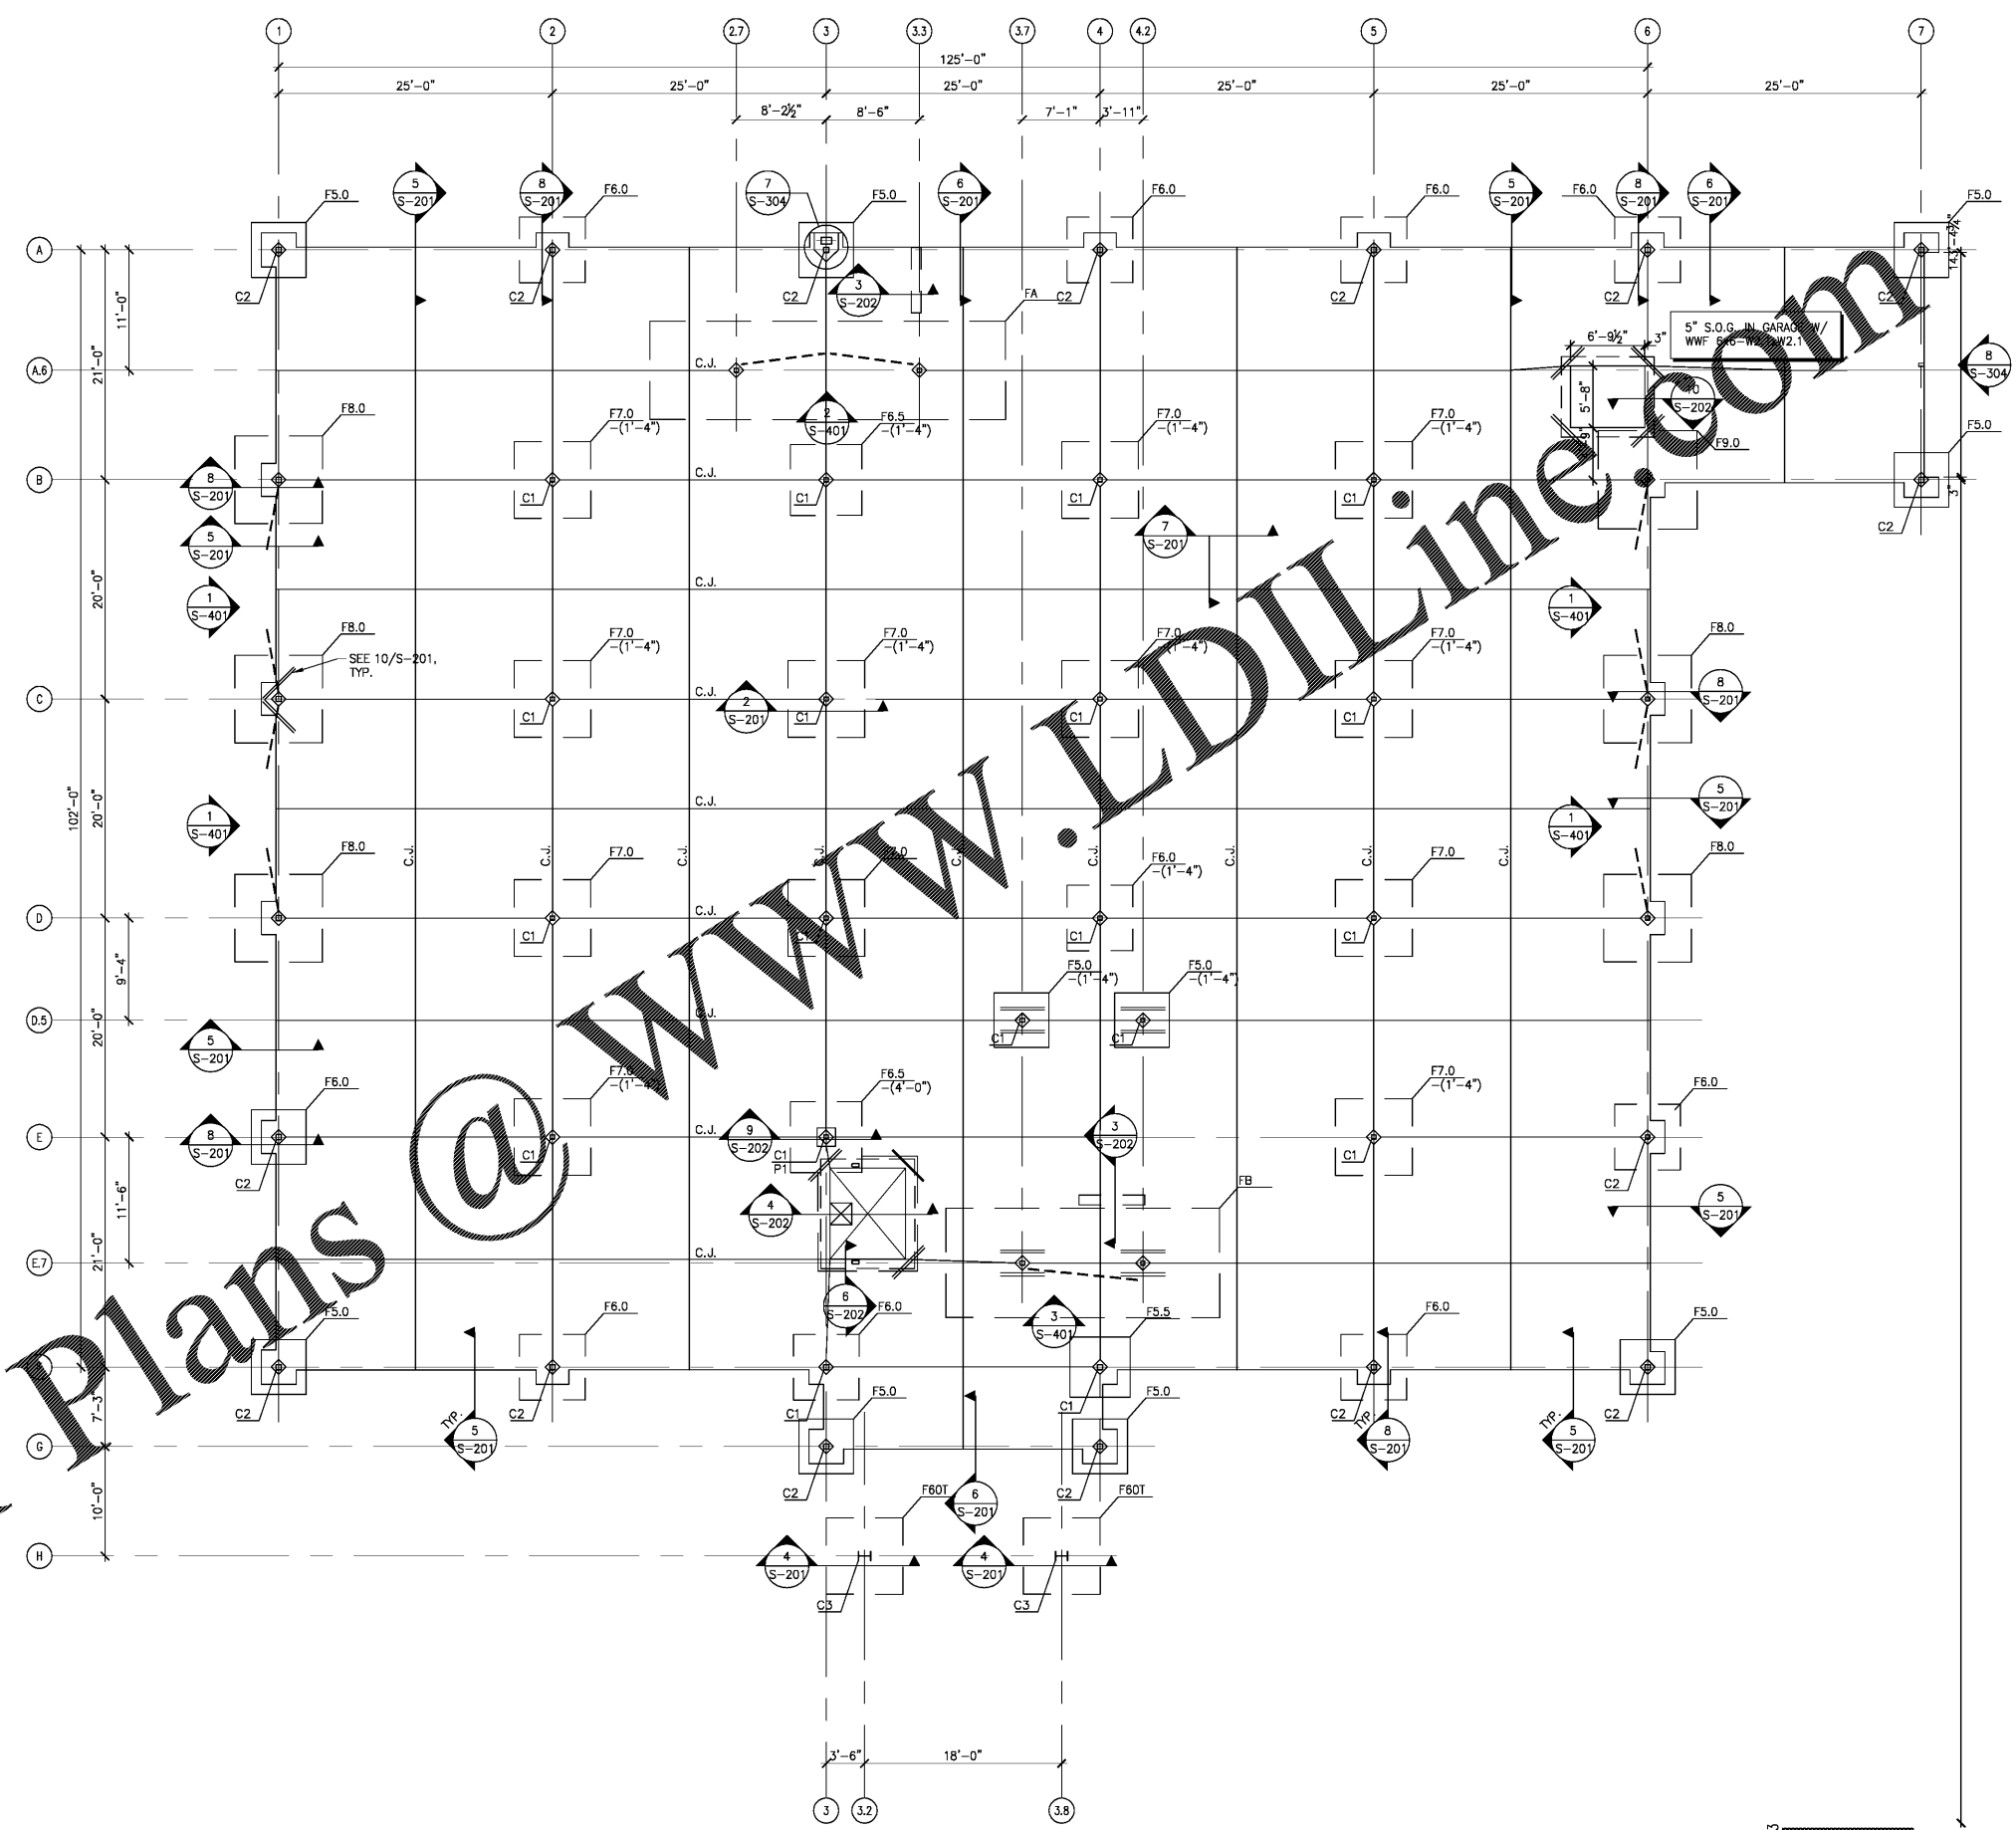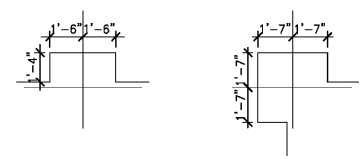

Order Plans @

GGHE GOODMAN GIANNAVOLA HINES ENGINEERS
 311 14th STREET SUITE 2 ATLANTA, GA 30318
 GGHEngineers.com