




NOTE:
HATCHING INDICATES PREFAB. WOOD TRUSS @ 24" O.C. TO BE DESIGNED PER LOADS ON SHEET S-2

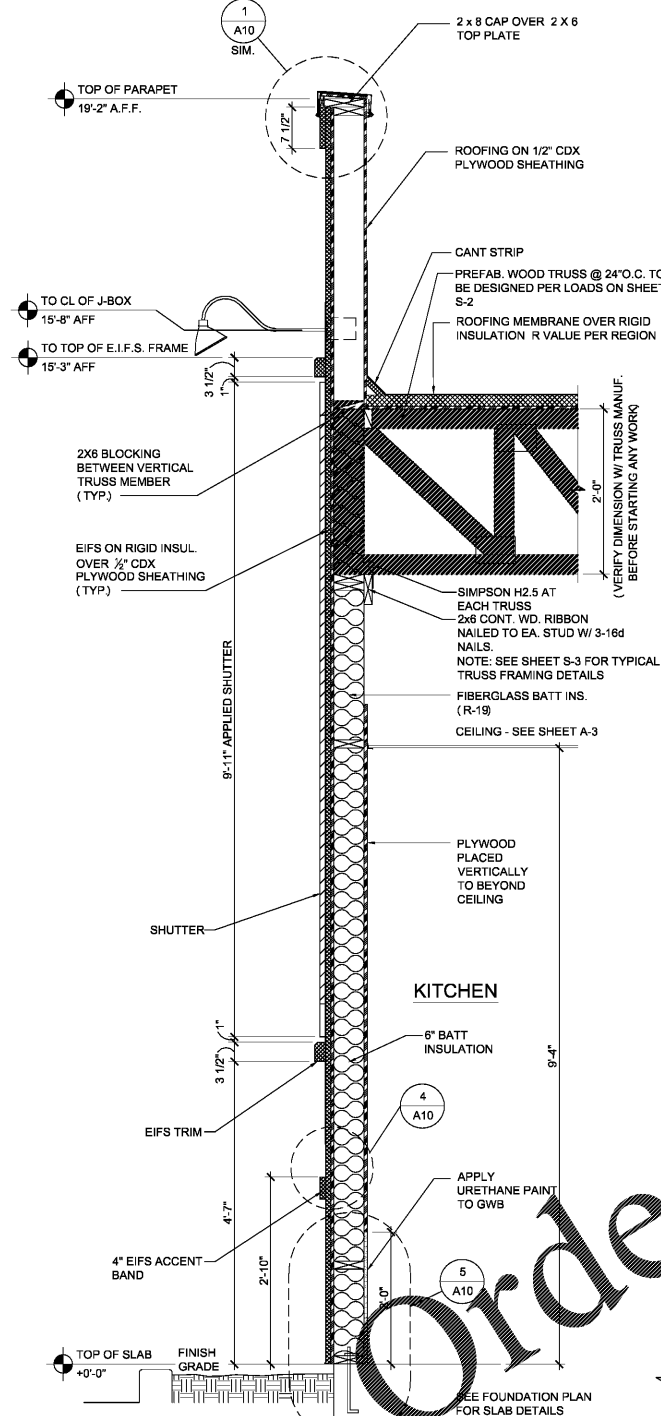


1 WALL SECTION @ KITCHEN
3/4"=1'-0"

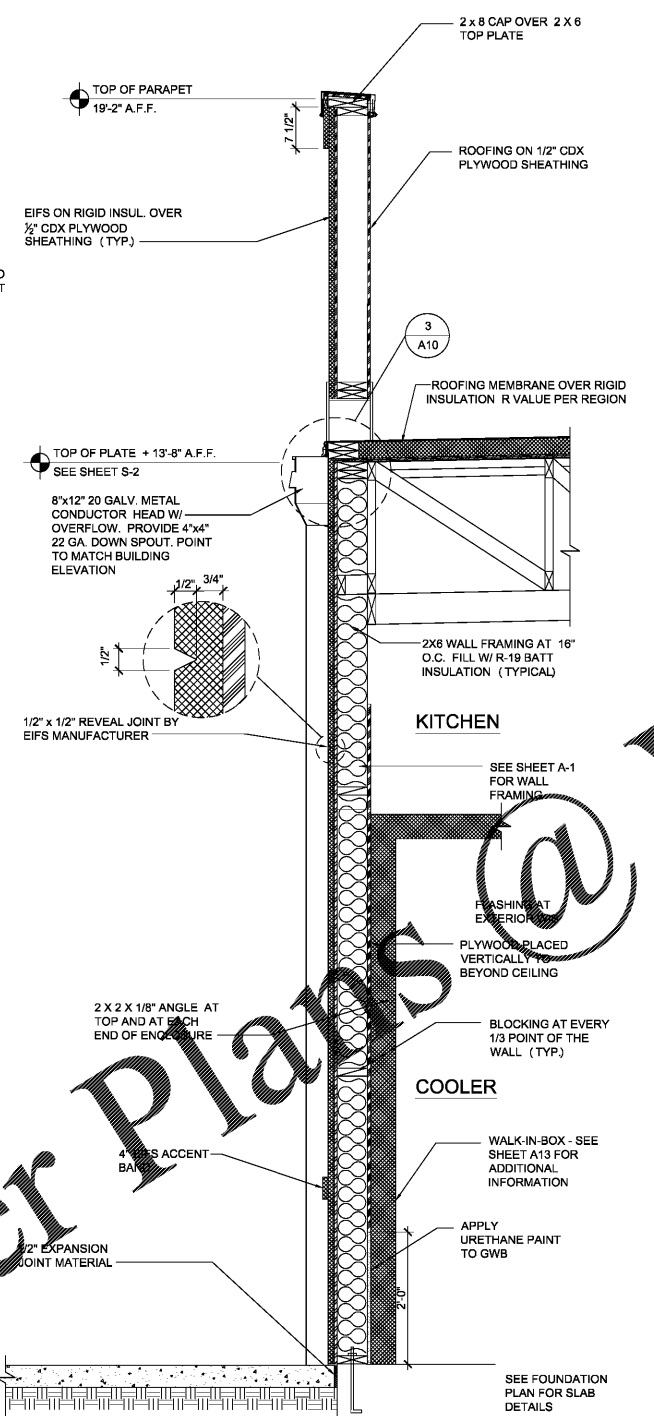

2 WALL SECTION @ COOLER/FREEZER
3/4"=1'-0"

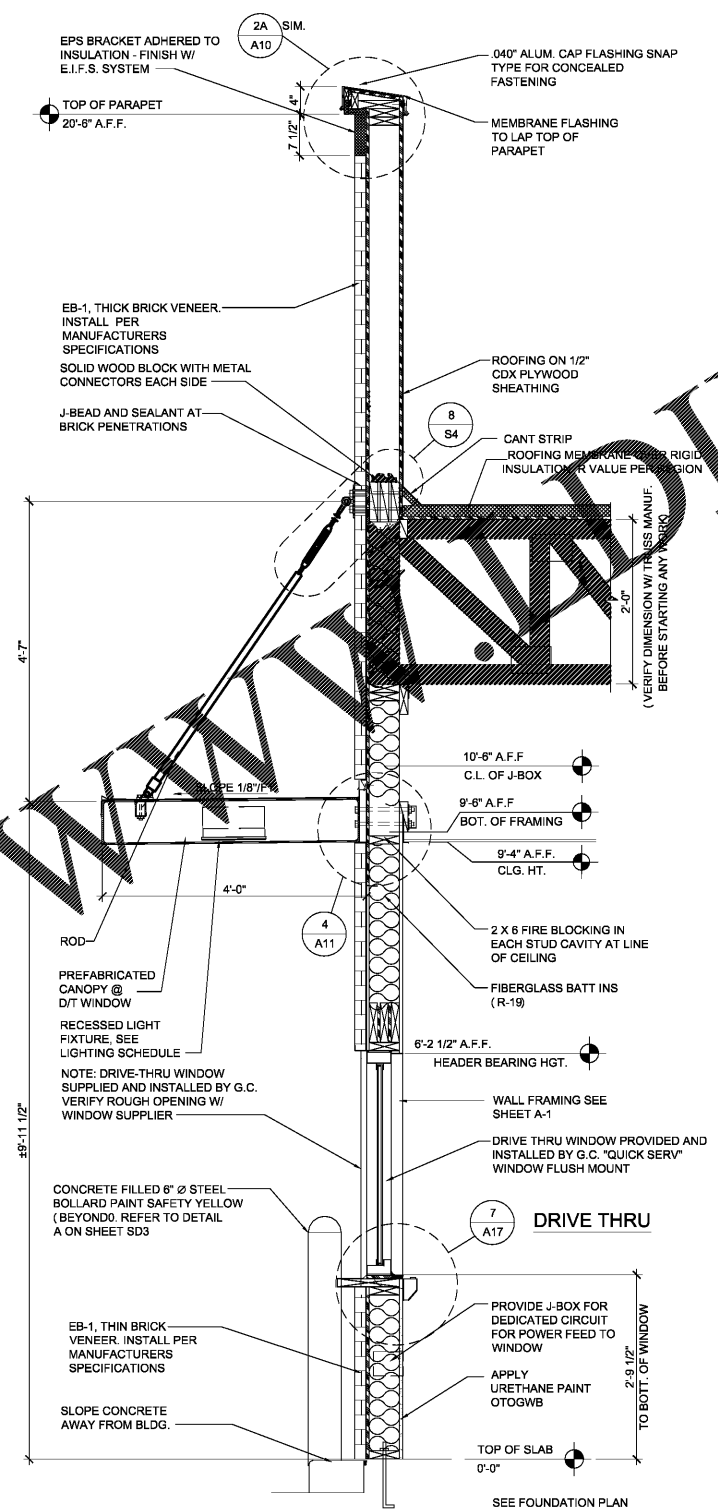

3 SECTION AT BALCONY AND DRIVE-THRU WINDOW
3/4"=1'-0"

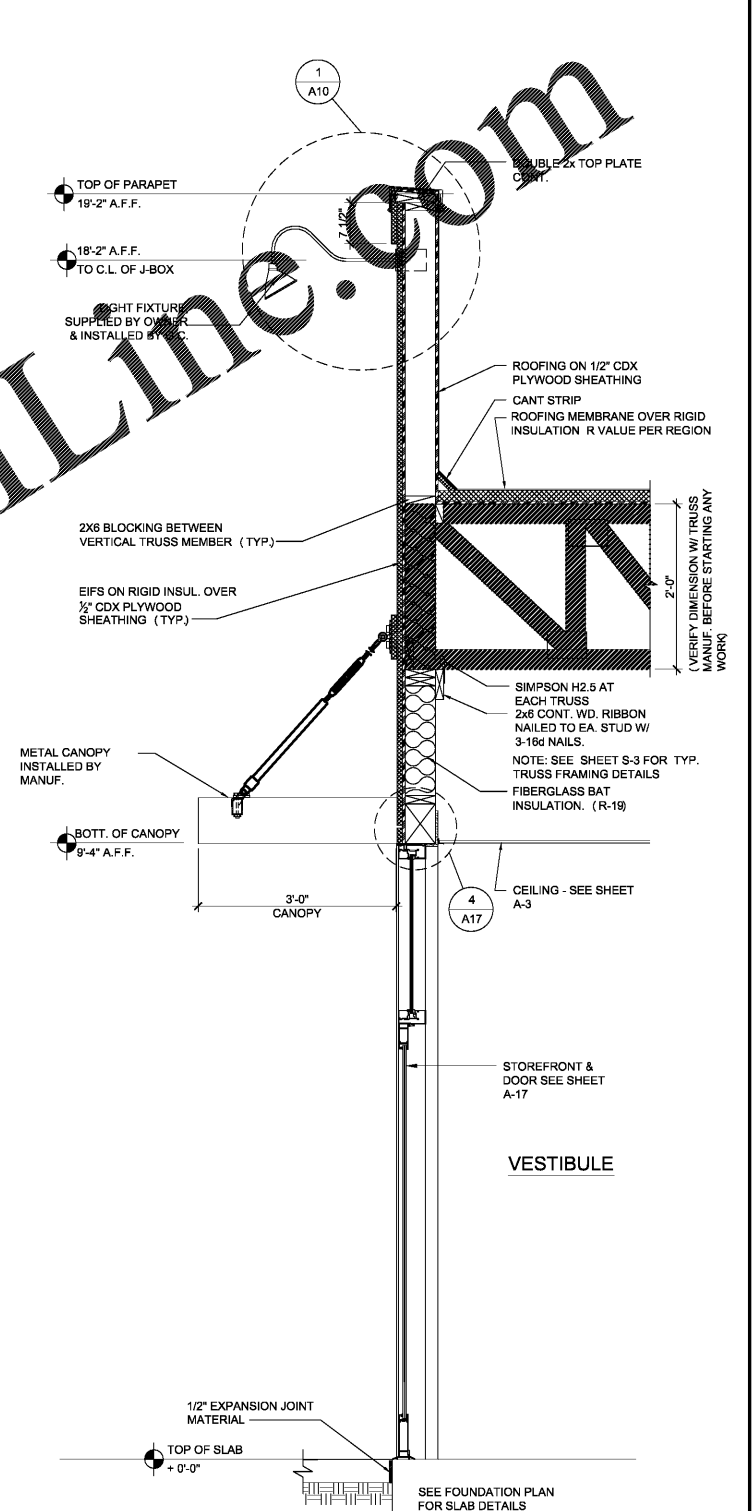

4 SECTION @ DINING
3/4"=1'-0"

JPL MANAGEMENT

ISSUE INFORMATION

REVISIONS

NO.	DATE	DESCRIPTION

Nelco Architecture, Inc.

PROJECT INFORMATION

BOWLING GREEN, KY

DISHMAN LANE
BOWLING GREEN, KY 42101

PROJECT #:
20.0001760.000

SHEET INFORMATION

EXTERIOR WALL
AW SECTION

DRAWN BY:
JN

REVIEWED BY:

SCALE:

AUTHORIZED FOR:
Permit / Bid