

**JPL MANAGEMENT**

ISSUE INFORMATION

REVISIONS

Nelco Architecture, Inc.

PROJECT INFORMATION

**BOWLING GREEN, KY**

DISHMAN LANE  
BOWLING GREEN, KY 42101


PROJECT #:  
20.0001760.000

SHEET INFORMATION


EXTERIOR WALL SECTION

AW  
DRAWN BY:  
JN  
REVIEWED BY:  
  
SCALE:  
  
AUTHORIZED FOR:  
Permit / Bid


**NOTE:**  
HATCHING INDICATES PREFAB. WOOD TRUSS @ 24" O.C. TO BE DESIGNED PER LOADS ON SHEET S-2

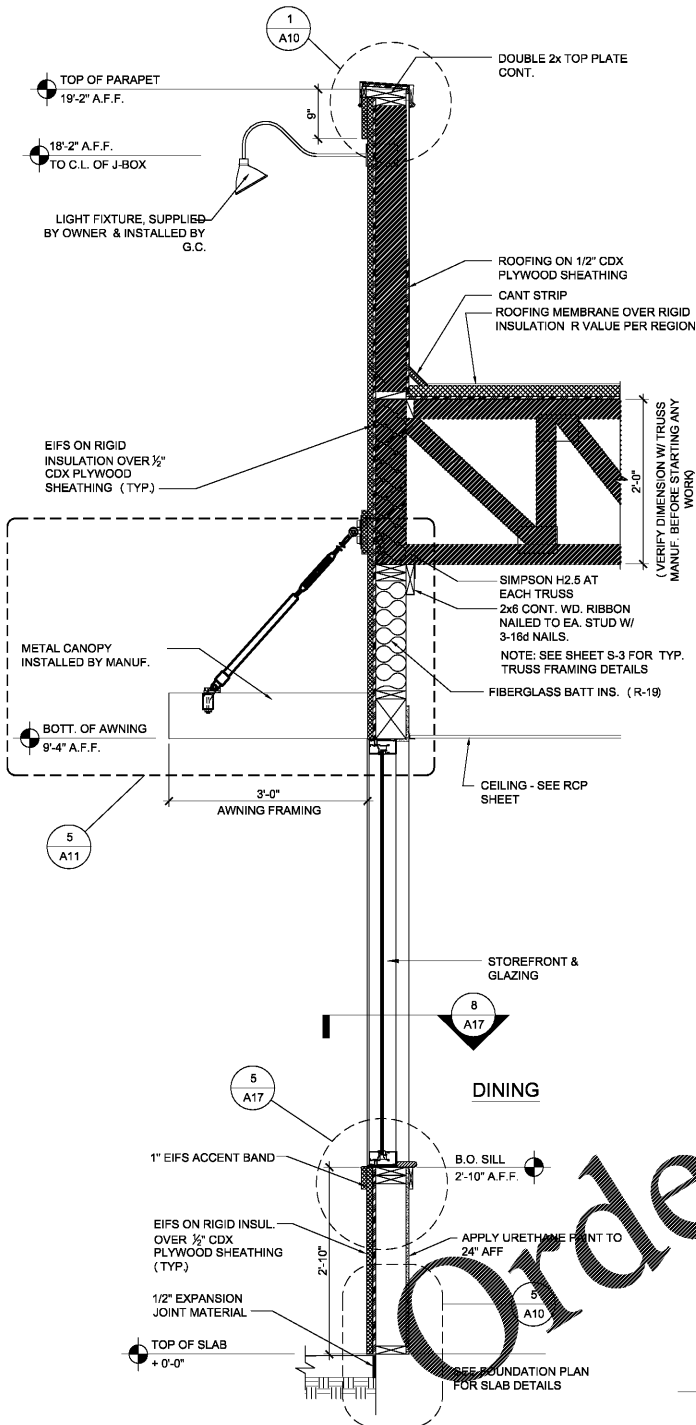


1 A9 3/4"=1'-0"

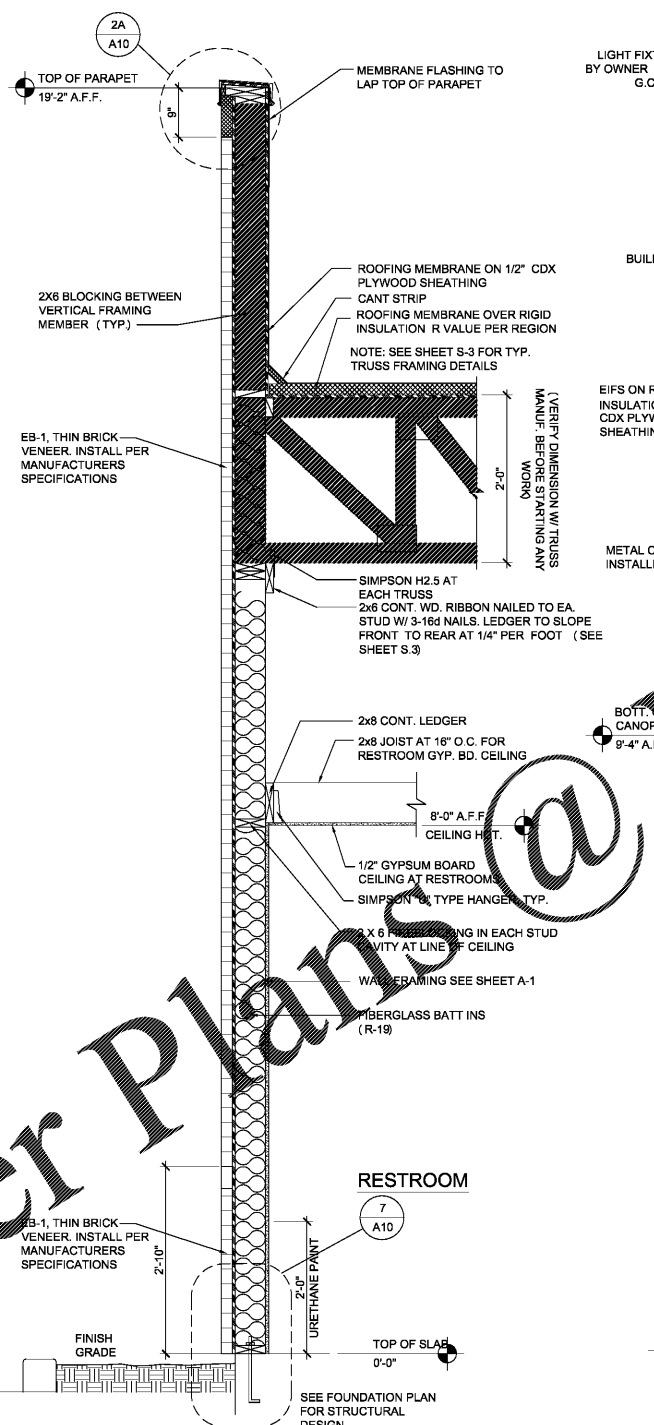


2 A9 3/4"=1'-0"

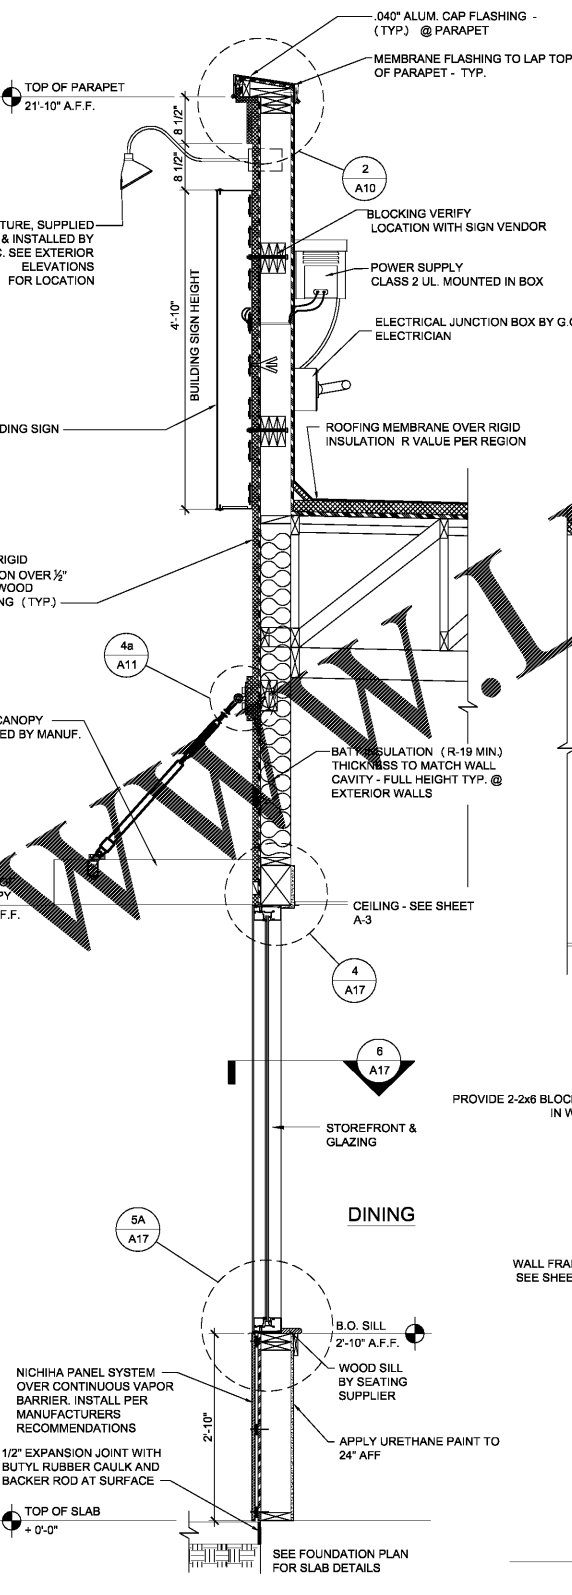

3 A9 3/4"=1'-0"

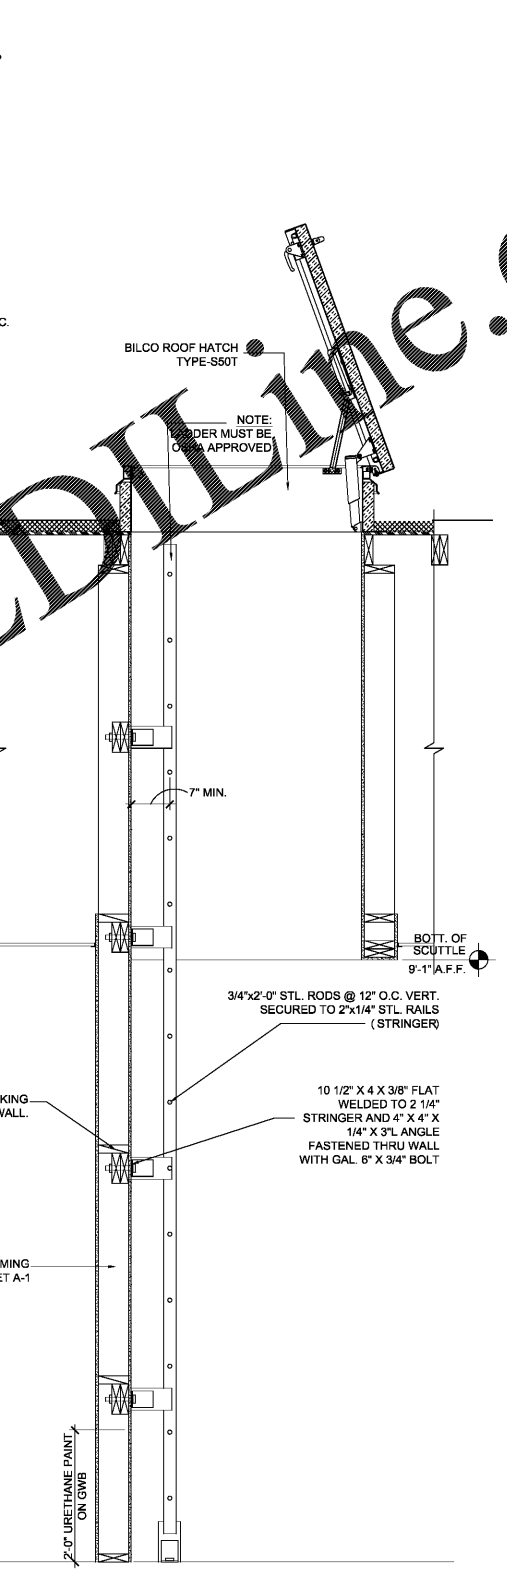

4 A9 3/4"=1'-0"

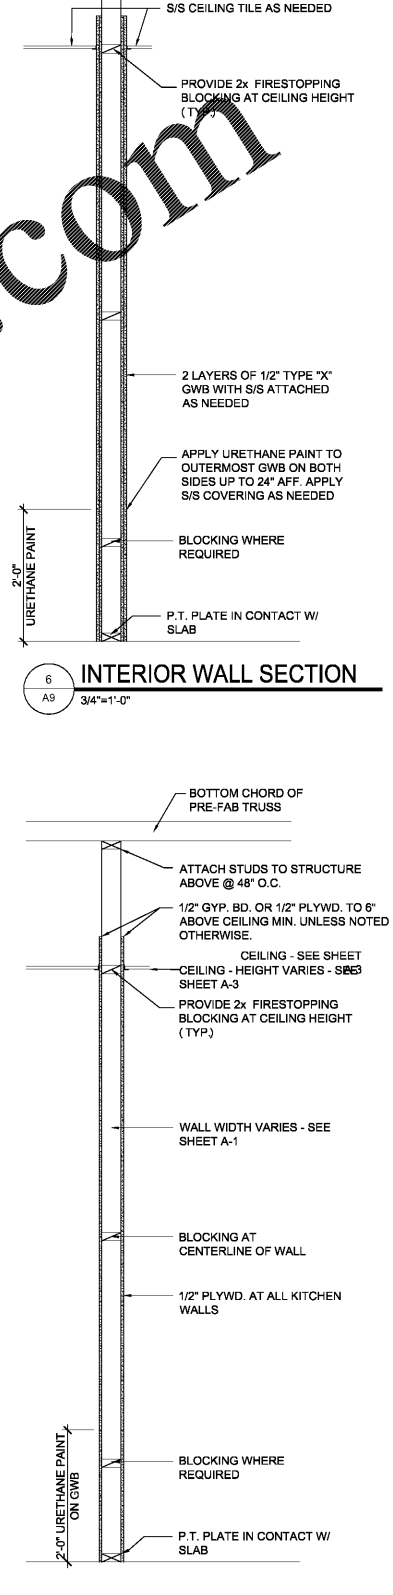

5 A9 3/4"=1'-0"

Order Plans @

WWW.LDLINE.COM