



1 WALL SECTION  
A-5.1  
SCALE 3/4" = 1'-0"

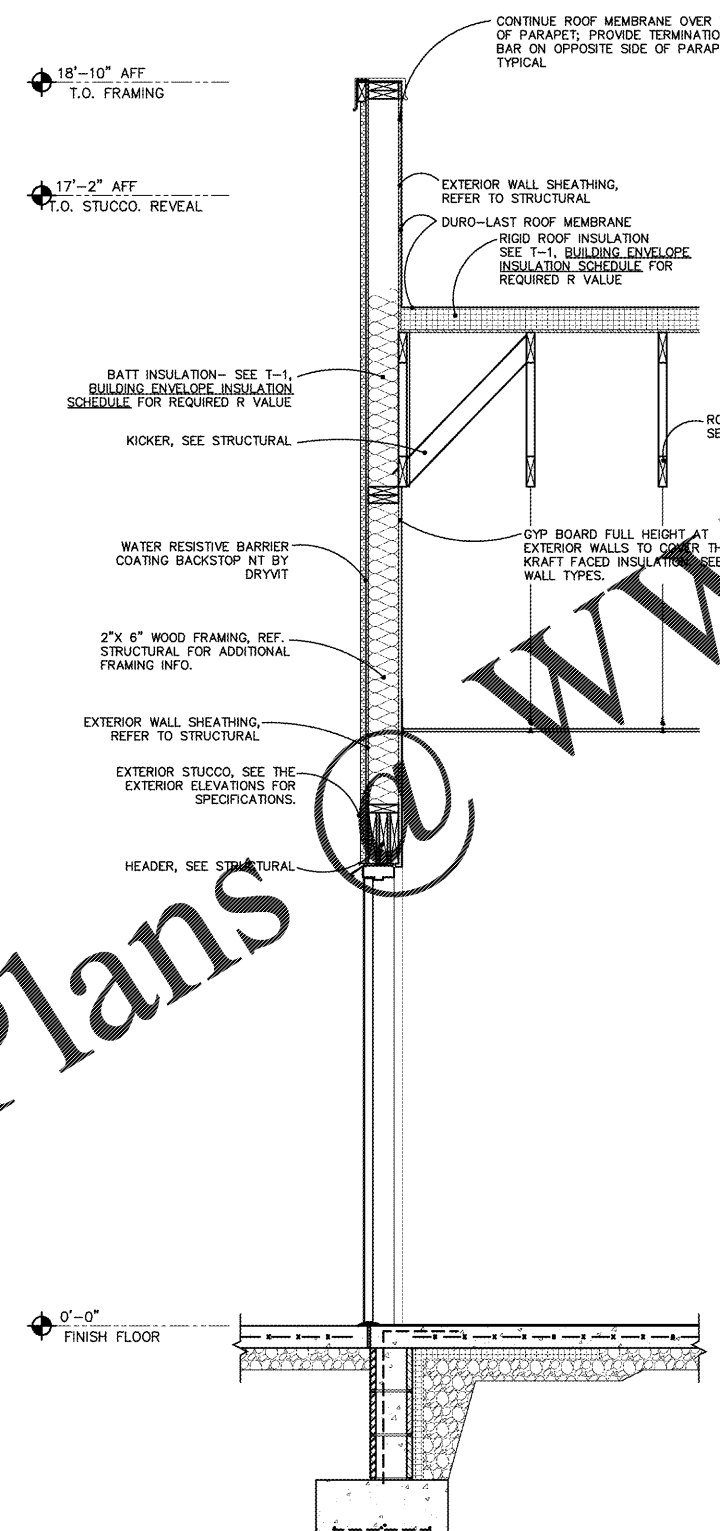

2 WALL SECTION  
A-5.1  
SCALE 3/4" = 1'-0"

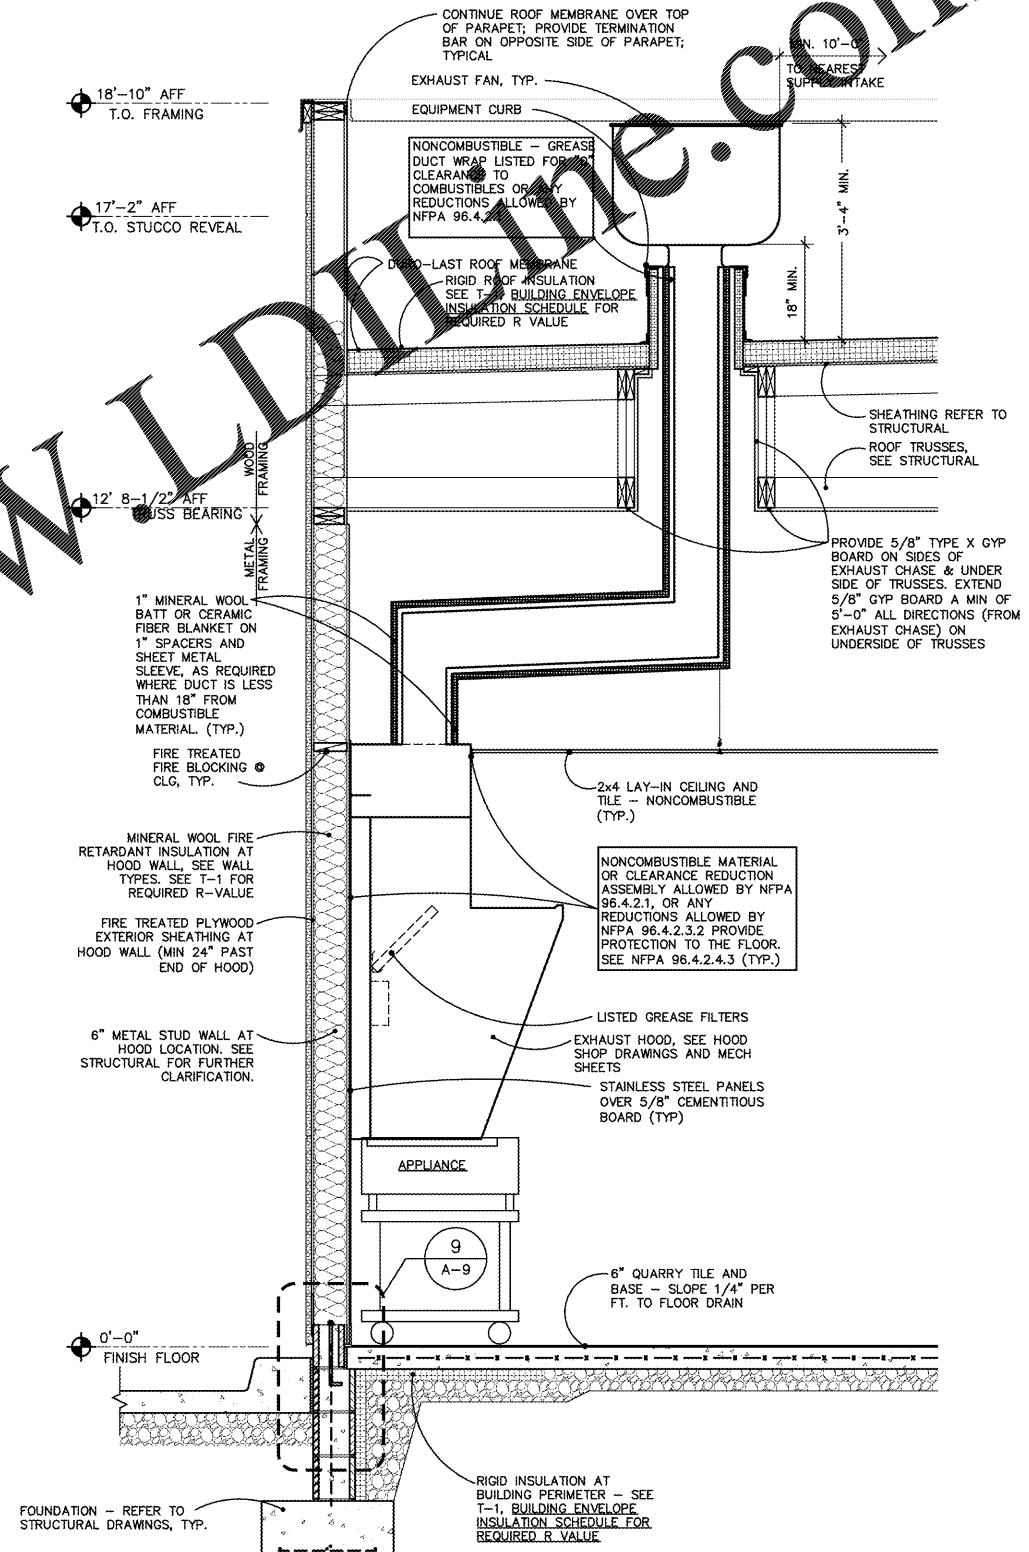


3 WALL SECTION  
A-5.1  
SCALE 3/4" = 1'-0"

Order Plans

WWW.LDLINE.COM

NEW LOCATION FOR  
**CAPTAIN D'S**  
7525 STATE AVENUE  
KANSAS CITY, KS 66112  
**CAPTAIN D'S, LLC**  
624 GRASSMERE PARK DRIVE,  
SUITE 30  
NASHVILLE, TN 37211

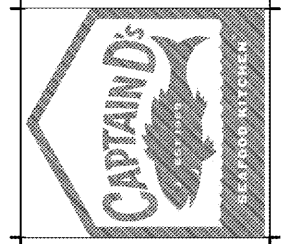

Job Number: \_\_\_\_\_  
Revisions: \_\_\_\_\_  
\_\_\_\_\_  
\_\_\_\_\_  
\_\_\_\_\_

**A-5.1**  
SECTIONS & DETAILS