

ENLARGED RESTROOM TRENCH DRAIN DIMENSIONS

2
A-7.0

SCALE: 1/2" = 1'-0"

FLOOR LEGEND

- QUARRY TILE -
SEE FINISH SCHEDULE
D.C.O.F. > 0.42
*SLOPED TO DRAIN AS IDENTIFIED
- QUARRY TILE -
SEE FINISH SCHEDULE
D.C.O.F. > 0.42
*FLAT FLOOR AREA- DO NOT SLOPE
- CERAMIC TILE
SEE FINISH SCHEDULE
D.C.O.F. > 0.42
*FLAT FLOOR AREA- DO NOT SLOPE
- CERAMIC TILE
SEE FINISH SCHEDULE
D.C.O.F. > 0.42
*SLOPE TO DRAIN AS IDENTIFIED
- SEALED CONCRETE
*REFER TO CIVIL DRAWINGS FOR ADDITIONAL INFORMATION, TYP.
- PRE-MANUFACTURED FLOORING - BY COOLER/ FREEZER MFG.
- FD FLOOR DRAIN/ TRENCH DRAIN
- HD HUB DRAIN
- FS FLOOR SINK

FINISH MATERIALS SCHEDULE

CODE	MATERIALS	MANUFACTURER	DESCRIPTION			NOTES
			PROD.	COLOR	SIZE	
CT-1	CERAMIC TILE	LOUISVILLE TILE	MOUNTAIN SERIES	APPALACHIAN GRIP	6"x12" PLANK	GROUT: TEC; #958 ESPRESSO
QT-1	QUARRY TILE	AMERICAN OLEAN	QUARRY NATURALS	DESERT	6"x6"x1/2"	GROUT: TEC; #958 ESPRESSO
QTB-1	QUARRY TILE BASE	AMERICAN OLEAN	QUARRY NATURALS	MATCH COLOR OF ADJACENT FLR. FINISH	5"x8" COVE BASE	GROUT: TEC; #958 ESPRESSO
WT-1	CERAMIC WALL TILE	DALTILE	SEMI-GLOSS TILE	ARCTIC WHITE 0190	4 1/4"x8 1/2"x5/16"	GROUT: CBP; #11 SNOW WHITE
WT-2	CERAMIC WALL TILE	DALTILE	SEMI-GLOSS TILE	AQUA GLOW 0197	3"x8"x5/16"	GROUT: CBP; #11 SNOW WHITE
WT-3	CERAMIC WALL TILE	DALTILE	SEMI-GLOSS TILE	AQUA GLOW 0197	4 1/4"x4 1/4"x5/16"	GROUT: CBP; #11 SNOW WHITE
WT-4	CERAMIC WALL TILE	DALTILE	SEMI-GLOSS TILE	ARCTIC WHITE 0190	4 1/4"x4 1/4"x5/16"	GROUT: CBP; #11 SNOW WHITE
WT-5	CERAMIC WALL TILE	DALTILE	SEMI-GLOSS TILE	KEY LIME 0098	4 1/4"x4 1/4"x5/16"	GROUT: CBP; #11 SNOW WHITE
WT-6	CERAMIC WALL TILE	DALTILE	SEMI-GLOSS TILE	ORANGE BURST 0097	4 1/4"x4 1/4"x5/16"	GROUT: CBP; #11 SNOW WHITE
STL	STAINLESS STEEL WALL PROTECTION					
FRP-1	FIBERGLASS REINFORCED PANEL	CRANE COMPOSITS	GLASBORD	WHITE 85	4'x9'x3/32" THICK.	
FRP-2	FIBERGLASS REINFORCED PANEL	CRANE COMPOSITS	VARIETEX BEAD-BOARD	WHITE 1130	4'x9'x3/32" THICK.	
P-1	PAINT	SHERWIN WILLIAMS		SW7007 BRIGHT WHITE		
P-2	---	PPG		READY-MIX WHITE NO COLORANT ADDED		
P-3	PAINT	SHERWIN WILLIAMS		SW6703 FROLIC		
P-4	PAINT	PPG		PPG17-25 GOT THE GOOGLES		
P-5	PAINT	PPG		SW6228 ROBUST ORANGE		
PL-1	PLASTIC LAMINATE	FORMICA		58 DUNE WOOD		
SS-1	SOLID SURFACE	LIVINGSTONE		FLA		
T-1	COVE TRANSITION	SCHLUTER		DILEX-AHK INSIDE CORNER: 190-AH/15/AE		HEIGHT AS REQUIRED BY TILE
T-2	CORNER TRANSITION	SCHLUTER		ANNOUNCER ALLUM. COLORED ALLUM.		HEIGHT AS REQUIRED BY TILE
CL-1	LAY-IN GLG. TILE & GRID	ARSTRONG	3728	WHITE	2'x2'x5/8"	SQUARE EDGE
CL-2	LAY-IN GLG. TILE & GRID	USG	56091	WHITE	2'x4'x5/8"	GRID PROFILE "A"
CL-3	LAY-IN GLG. TILE & GRID	USG	56099	WHITE	2'x2'x5/8"	GRID PROFILE "A"
CONC-1	SEALED CONCRETE					REFER TO CIVIL

GENERAL NOTES

- G.C. SHALL REVIEW ALL SPECIFICATION SECTIONS PRIOR TO BEGINNING OF WORK.
- REFER TO REFLECTED CEILING PLANS FOR COORDINATION OF CEILING MATERIAL AND FINISHES.
- ALL FLOOR MATERIAL CHANGES SHALL OCCUR AT THE CENTERLINE OF THE DOOR UNLESS OTHERWISE NOTED.
- COORDINATE FINISH MATERIALS INDICATED IN THE SCHEDULE WITH MATERIALS INDICATED ON THE DRAWINGS. NOTIFY ARCHITECT OF ANY DISCREPANCIES AND OBTAIN CLARIFICATION PRIOR TO PROCEEDING WITH WORK IN QUESTION.
- FINISH COLOR OF ANY ACCESS PANELS ARE TO MATCH ADJACENT SURFACE FINISH, UNLESS NOTED OTHERWISE.
- ALL INTERIOR FINISHES TO MEET CLASS 'C' FINISH REQUIREMENTS.
- ALL BULK HEADS/SOFFITS ARE TO BE PAINTED TO MATCH ADJACENT WALL UNLESS NOTED OTHERWISE.
- SEE SHEETS A-8.0, A-8.1 AND A-8.2 FOR INTERIOR ELEVATIONS AND WALL FINISH LOCATIONS.
- CAULK ALL DOOR FRAMES, MILLWORK AND WINDOW FRAMES AFTER PAINTING IS COMPLETE. COLOR OF CAULK TO MATCH ADJACENT FINISH.
- SEE DOOR SCHEDULE ON SHEET A-11 FOR DOOR FINISHES.
- SEE EXTERIOR ELEVATIONS AND NOTES ON SHEETS A-4 AND A-4.1 FOR EXTERIOR FINISHES.
- UNLESS STEEL WALL PROTECTION SHALL BE INSTALLED WITHIN 24" OF DOORS.
- PROVIDE EGGSHELL FINISH ON ALL WALL SURFACES THAT RECEIVE A PAINTED FINISH. PROVIDE SEMI-GLOSS FINISH ON ALL PAINTED TRIM.
- G.C. TO INSTALL 1" FRP CORNER GUARDS AT ALL EXPOSED CORNERS IN SERVING LINE (104), OFFICE (109), COOK LINE "A" (112), COOK LINE "B" (111), DISHWASH/PREP (115), AND UTILITY (116) - SEE DETAILS 2/A-1. CORNER GUARDS PROVIDED BY GENERAL CONTRACTOR.

KEYED NOTES


- CERAMIC TILE GROUT JOINT SHALL BE 1/16".
- COORDINATE SELECTION OF FLOORING WITH TRENCH DRAIN SPECIFICATION.
- FREEZER FLOORING PROVIDED BY MANUFACTURER. G.C. TO VERIFY BY LOCATION.
- DINING WINDOWS SHALL RECEIVE INTERIOR MOUNTED SOLAR SHADES: NORDIC SCREEN BASKET WEAVE; 94-0102 WHITE/LINEN 3% (NS TWILL WHITE LINEN), CORDELESS CLUTCH CONTROL OPERATION.
- SEE INTERIOR ELEVATIONS ON SHEET A-10 FOR WALL FINISH LOCATIONS AT RESTROOMS
- CT-1 TO BE RAN HORIZONTALLY AND USED AS BASE MATERIAL.
- TRANSITION (T-1) TO BE USED AT HORIZONTAL JOINT BETWEEN WALL TILE (WT-1) AND FLOOR TILE (CT-1), TYP.
- LOCATION OF UNDERGROUND CONDUIT FOR EQUIPMENT SPECIFIC ELECTRIC PANEL - REFER TO ELECTRICAL DRAWINGS FOR ADDITIONAL INFORMATION.
- WINDOW SILL AT THIS LOCATION TO BE "SS-1"

FINISH LEGEND


- BASE FINISH → CTB-1 #1 ← FINISH KEY NOTE
- FLOOR FINISH → CT-1 #2

FINISH FLOOR PLAN

1
A-7.0
SCALE: 1/4" = 1'-0"

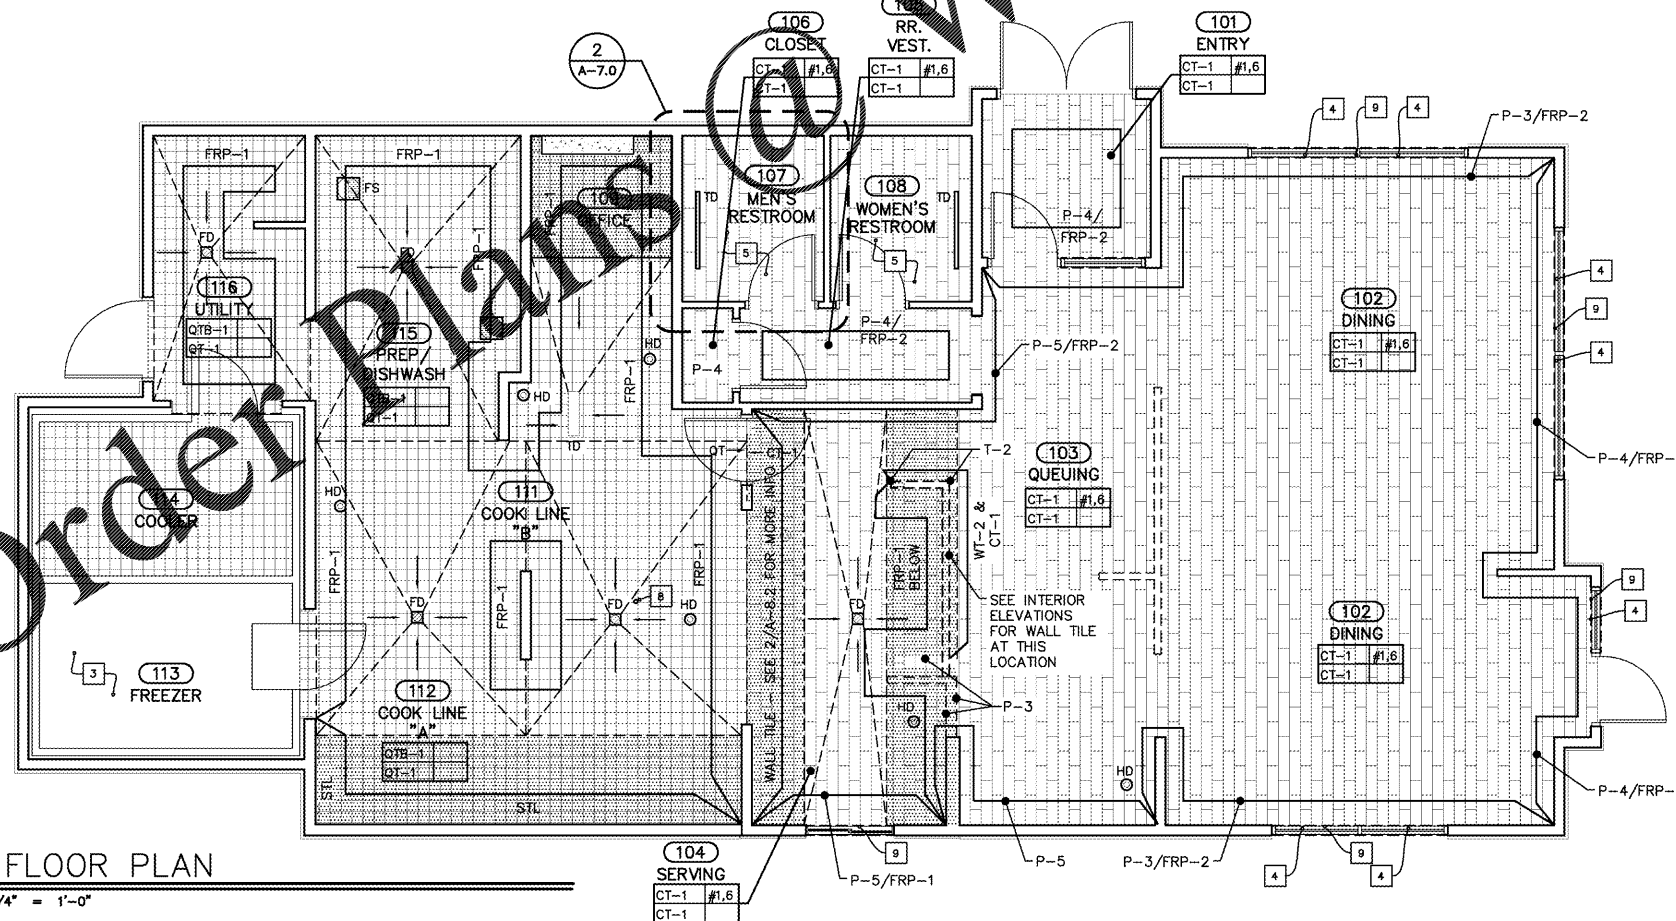

A NEW LOCATION FOR
CAPTAIN D'S
 7525 STATE AVENUE
 KANSAS CITY, KS 66112
CAPTAIN D'S, LLC
 624 GRASSMERE PARK DRIVE,
 SUITE 30
 NASHVILLE, TN 37211

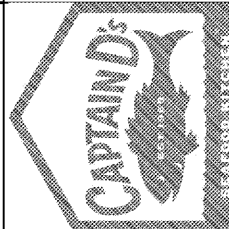

Job Number:

Revisions:

A-7.0
FINISH PLAN & SCHED