



1 SERVING 104 & DINING 103
A-8.0 SCALE 1/2" = 1'-0"

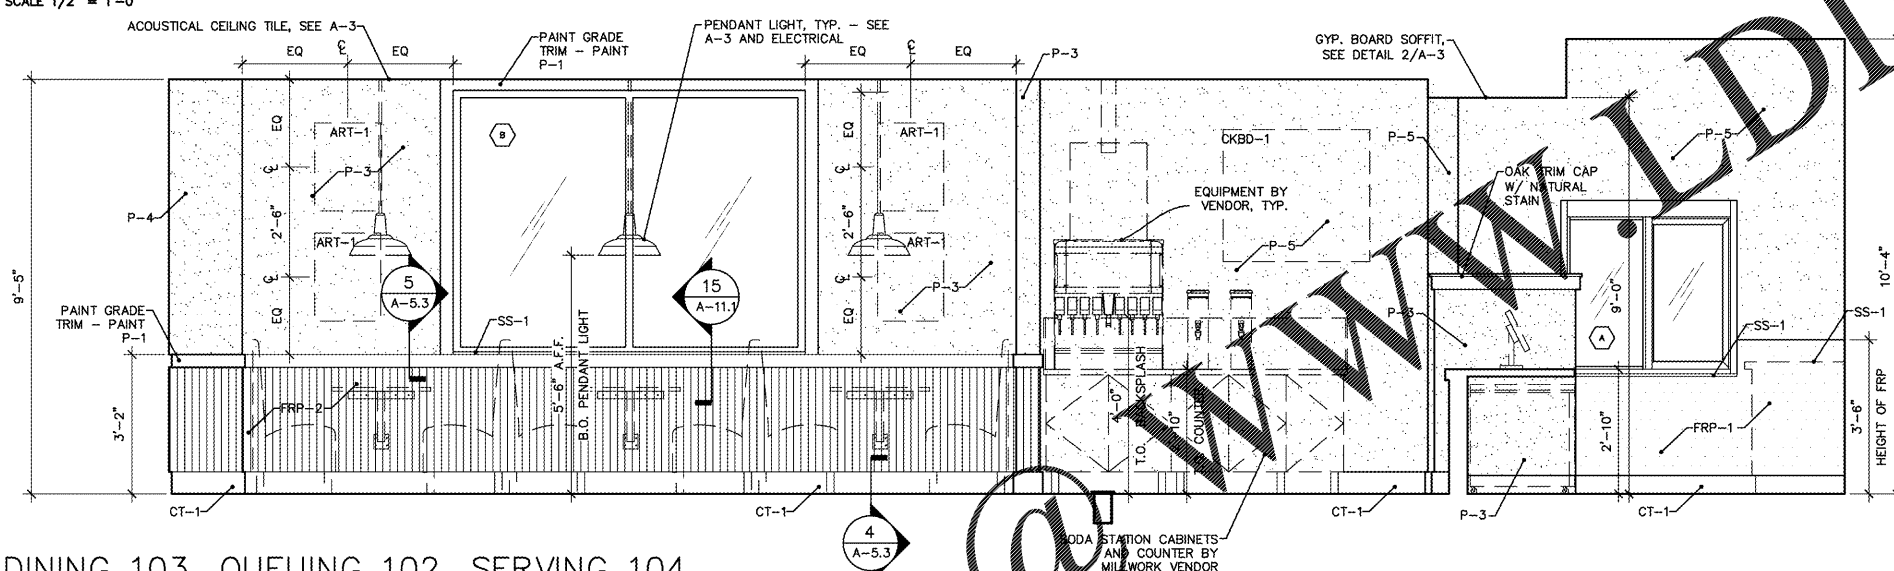

2 DINING 103, QUEUING 102, SERVING 104
A-8.0 SCALE 1/2" = 1'-0"

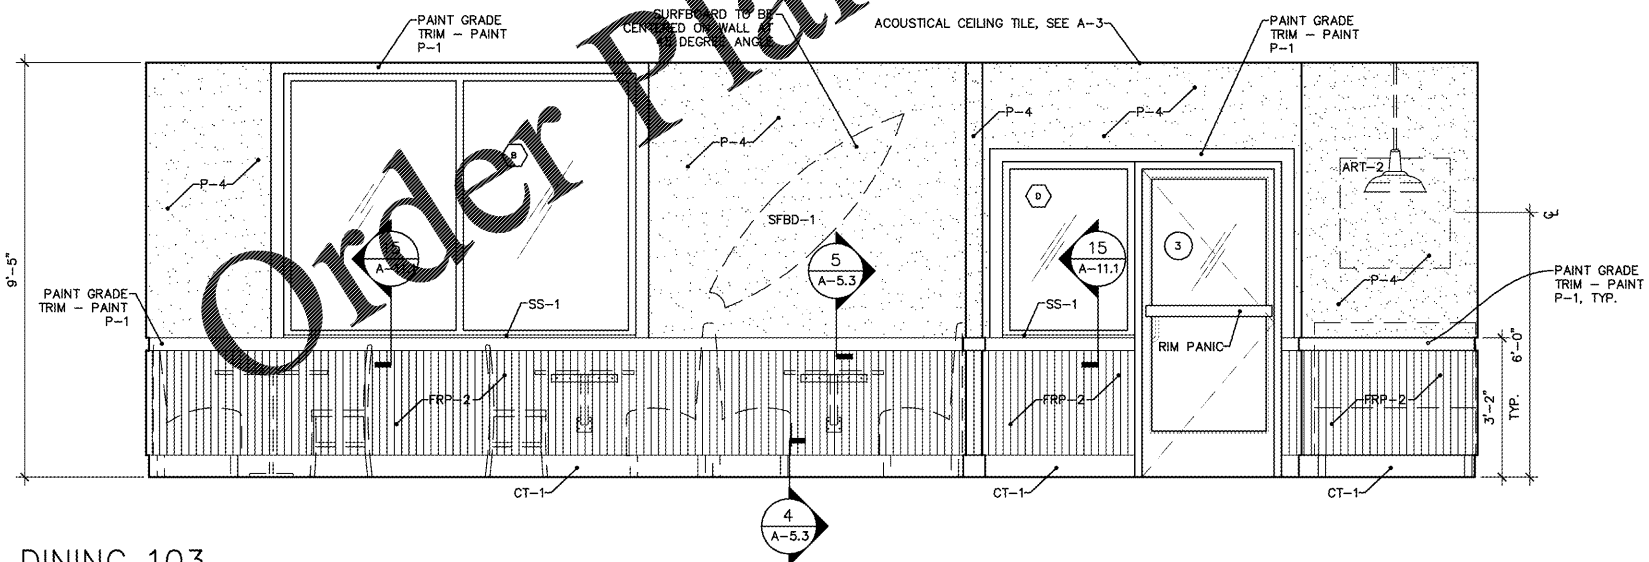

3 DINING 103
A-8.0 SCALE 1/2" = 1'-0"

- GENERAL NOTES**
- REFER TO 7/A-5.3 FOR INSIDE CORNER TRIM DETAIL AT ALL FRP-2 LOCATIONS.
 - REFER TO 8/A-5.3 FOR OUTSIDE CORNER TRIM DETAIL AT ALL FRP-2 LOCATIONS.
 - VERIFY LOCATION OF ALL LIGHTS, CEILING FIXTURES, AND CEILING FINISHES WITH REFLECTED CEILING PLAN.
 - ALL FURNITURE IS TO BE PROVIDED BY OWNER UNLESS OTHERWISE NOTED. REFER TO A-7.1 FOR FURNITURE DESIGNATIONS AND LOCATIONS.


WALL DECOR LEGEND AND SIZING

ART-1	18"x24"; PHOTOGRAPH
ART-2	30"x30"; PHOTOGRAPH
ART-3	30"x42"; BULLETIN BOARD
CHKBD-1	36"x40"; CHALKBOARD 1x3 SOLID WOOD FRAME WITH NATURAL FINISH. FURNISHED AND INSTALLED BY G.C.
SFBD-1	BLUE AND GREEN SURFBOARD BY MIKE SUNSHINE FURNISHED AND INSTALLED BY G.C.

NOTES:

- REFER TO 2/A-9.1 FOR ARTWORK FRAME DETAIL.
- COORDINATE FINAL PLACEMENT OF ARTWORK, CHALKBOARDS AND SURFBOARD WITH CAPTAIN D'S PROJECT MANAGER.

A NEW LOCATION FOR
CAPTAIN D'S
7525 STATE AVENUE
KANSAS CITY, KS 66112
CAPTAIN D'S, LLC
624 GRASSMERE PARK DRIVE,
SUITE 30
NASHVILLE, TN 37211

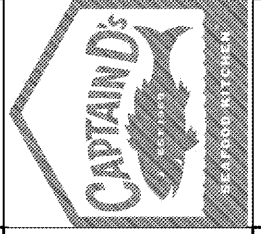

Job Number: _____
Revisions: _____

A-8.0
INTERIOR ELEVATIONS