

1


2

3

4

5

6

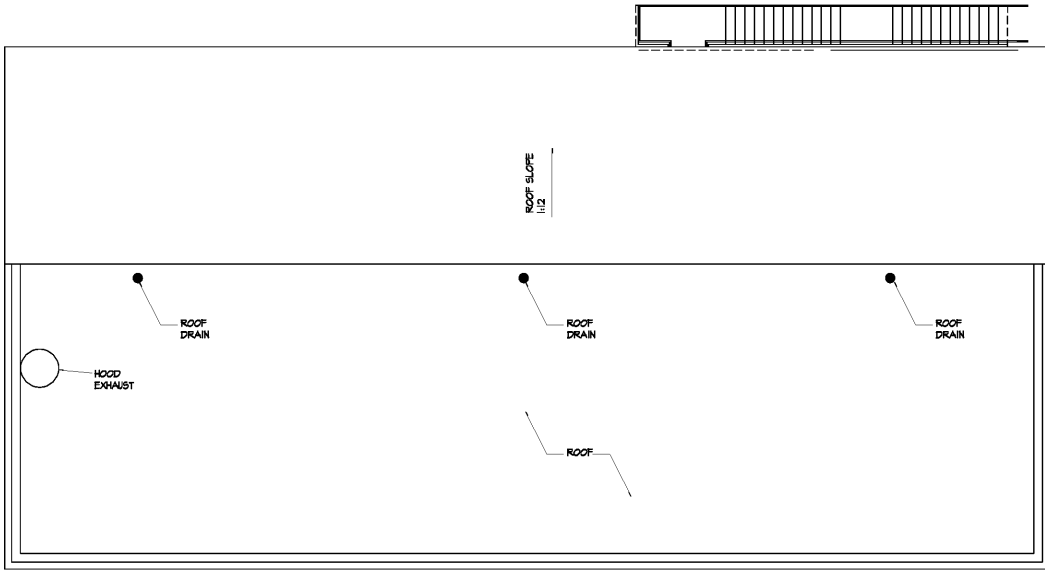

A.00
A.0
A

B

C

ROOF PLAN - MARKET

SCALE: 1/8"=1'-0"

Order Plans @ WWW.LDILine.com

DRAWING TITLE: ROOF PLAN - MARKET & 2ND FLOOR
 PROJECT: WILD WOLF - COMMERCIAL DEVELOPMENT
 SHEET: A-4
 DATE: 06/15/20

general contractor BLACKWATER CONSTRUCTION 2180 SATELLITE BLVD - SUITE 400 - DULUTH, GEORGIA 30097 VOICE 404-954-3500 E-MAIL: INFO@BLACKWATER.COM WWW.BLACKWATER.COM	engineering consultant
ROOF PLAN - MARKET & 2ND FLOOR WILD WOLF - COMMERCIAL DEVELOPMENT BOYD MORRIS ROAD & GA HWY 293 SPUR BARTOW COUNTY, GEORGIA 30120	
A-4	