


EAST ELEVATION

SCALE: 3/16"=1'-0"

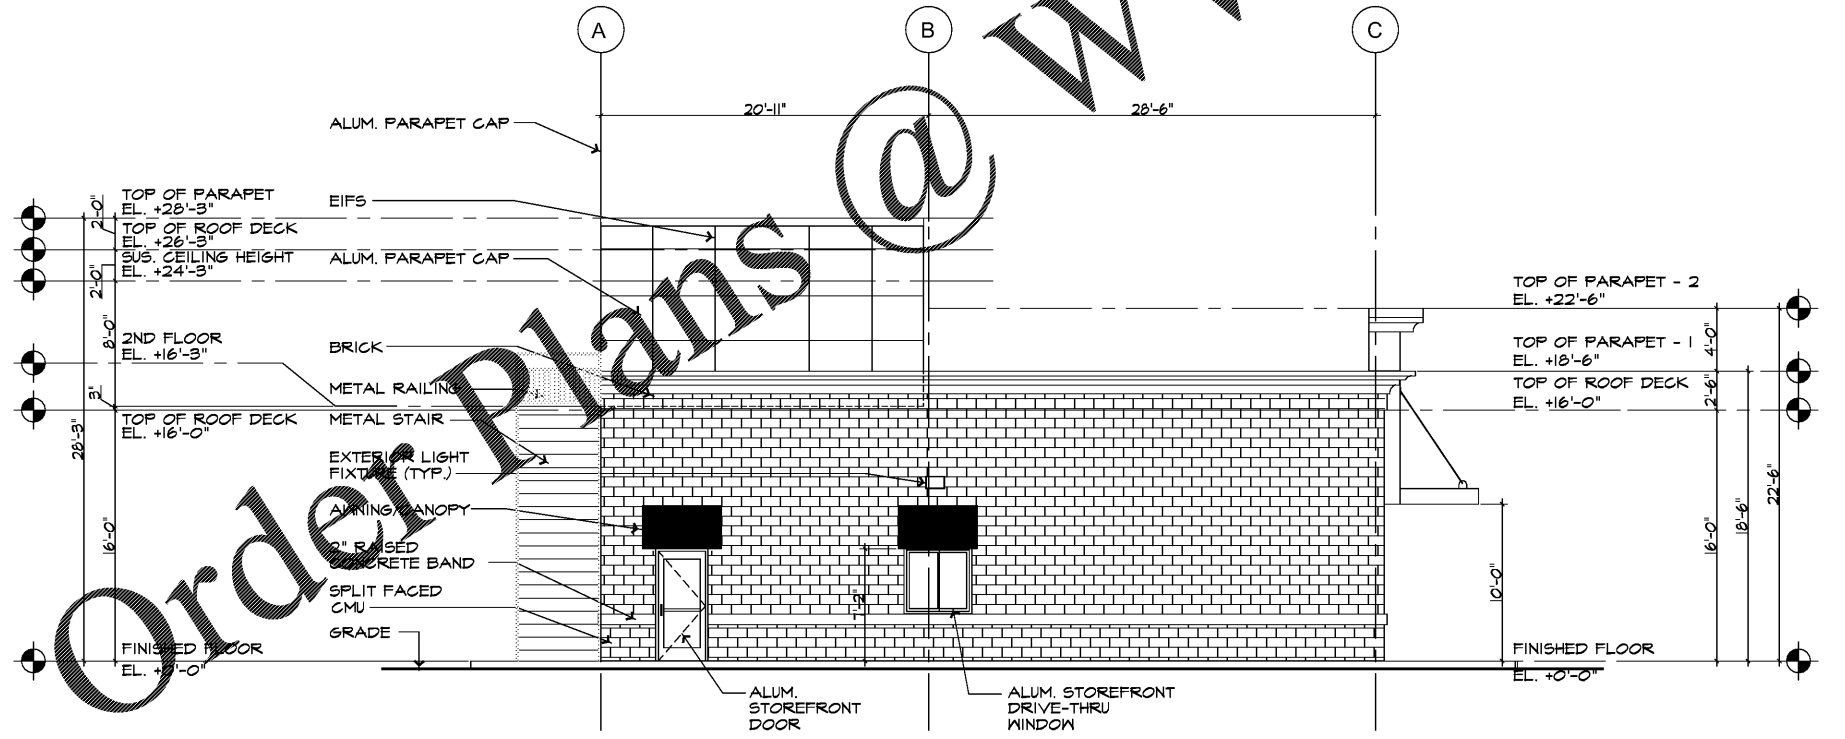

WEST ELEVATION

SCALE: 3/16"=1'-0"

www.LDILine.com

general contractor
 BLACKWATER CONSTRUCTION
 2180 SATELITE BLVD - SUITE 400 - DULUTH, GEORGIA 30097
 VOICE 404-994-3500 E-MAIL IN2778@BLACK.COM WWW.BLACKWATER.COM

WEST & EAST EXTERIOR ELEVATIONS - MARKET
 WILD WOLF - COMMERCIAL DEVELOPMENT
 BOYD MORRIS ROAD & GA HWY 293 SPUR
 BARTOW COUNTY, GEORGIA 30120

DRAWING NO.
 A-7