


FRAMING LEGEND

- TOS TOP OF STEEL ELEVATION RELATIVE TO F.F.E AS 0'-0"
- TOM TOP OF MASONRY ELEVATION RELATIVE TO F.F.E AS 0'-0"
- T.O.P. TOP OF PARAPET ELEVATION RELATIVE TO F.F.E AS 0'-0"
- JB JOIST BEARING ELEVATION RELATIVE TO F.F.E AS 0'-0"
- X'-XX" SPOT ELEVATION RELATIVE TO F.F.E AS 0'-0"

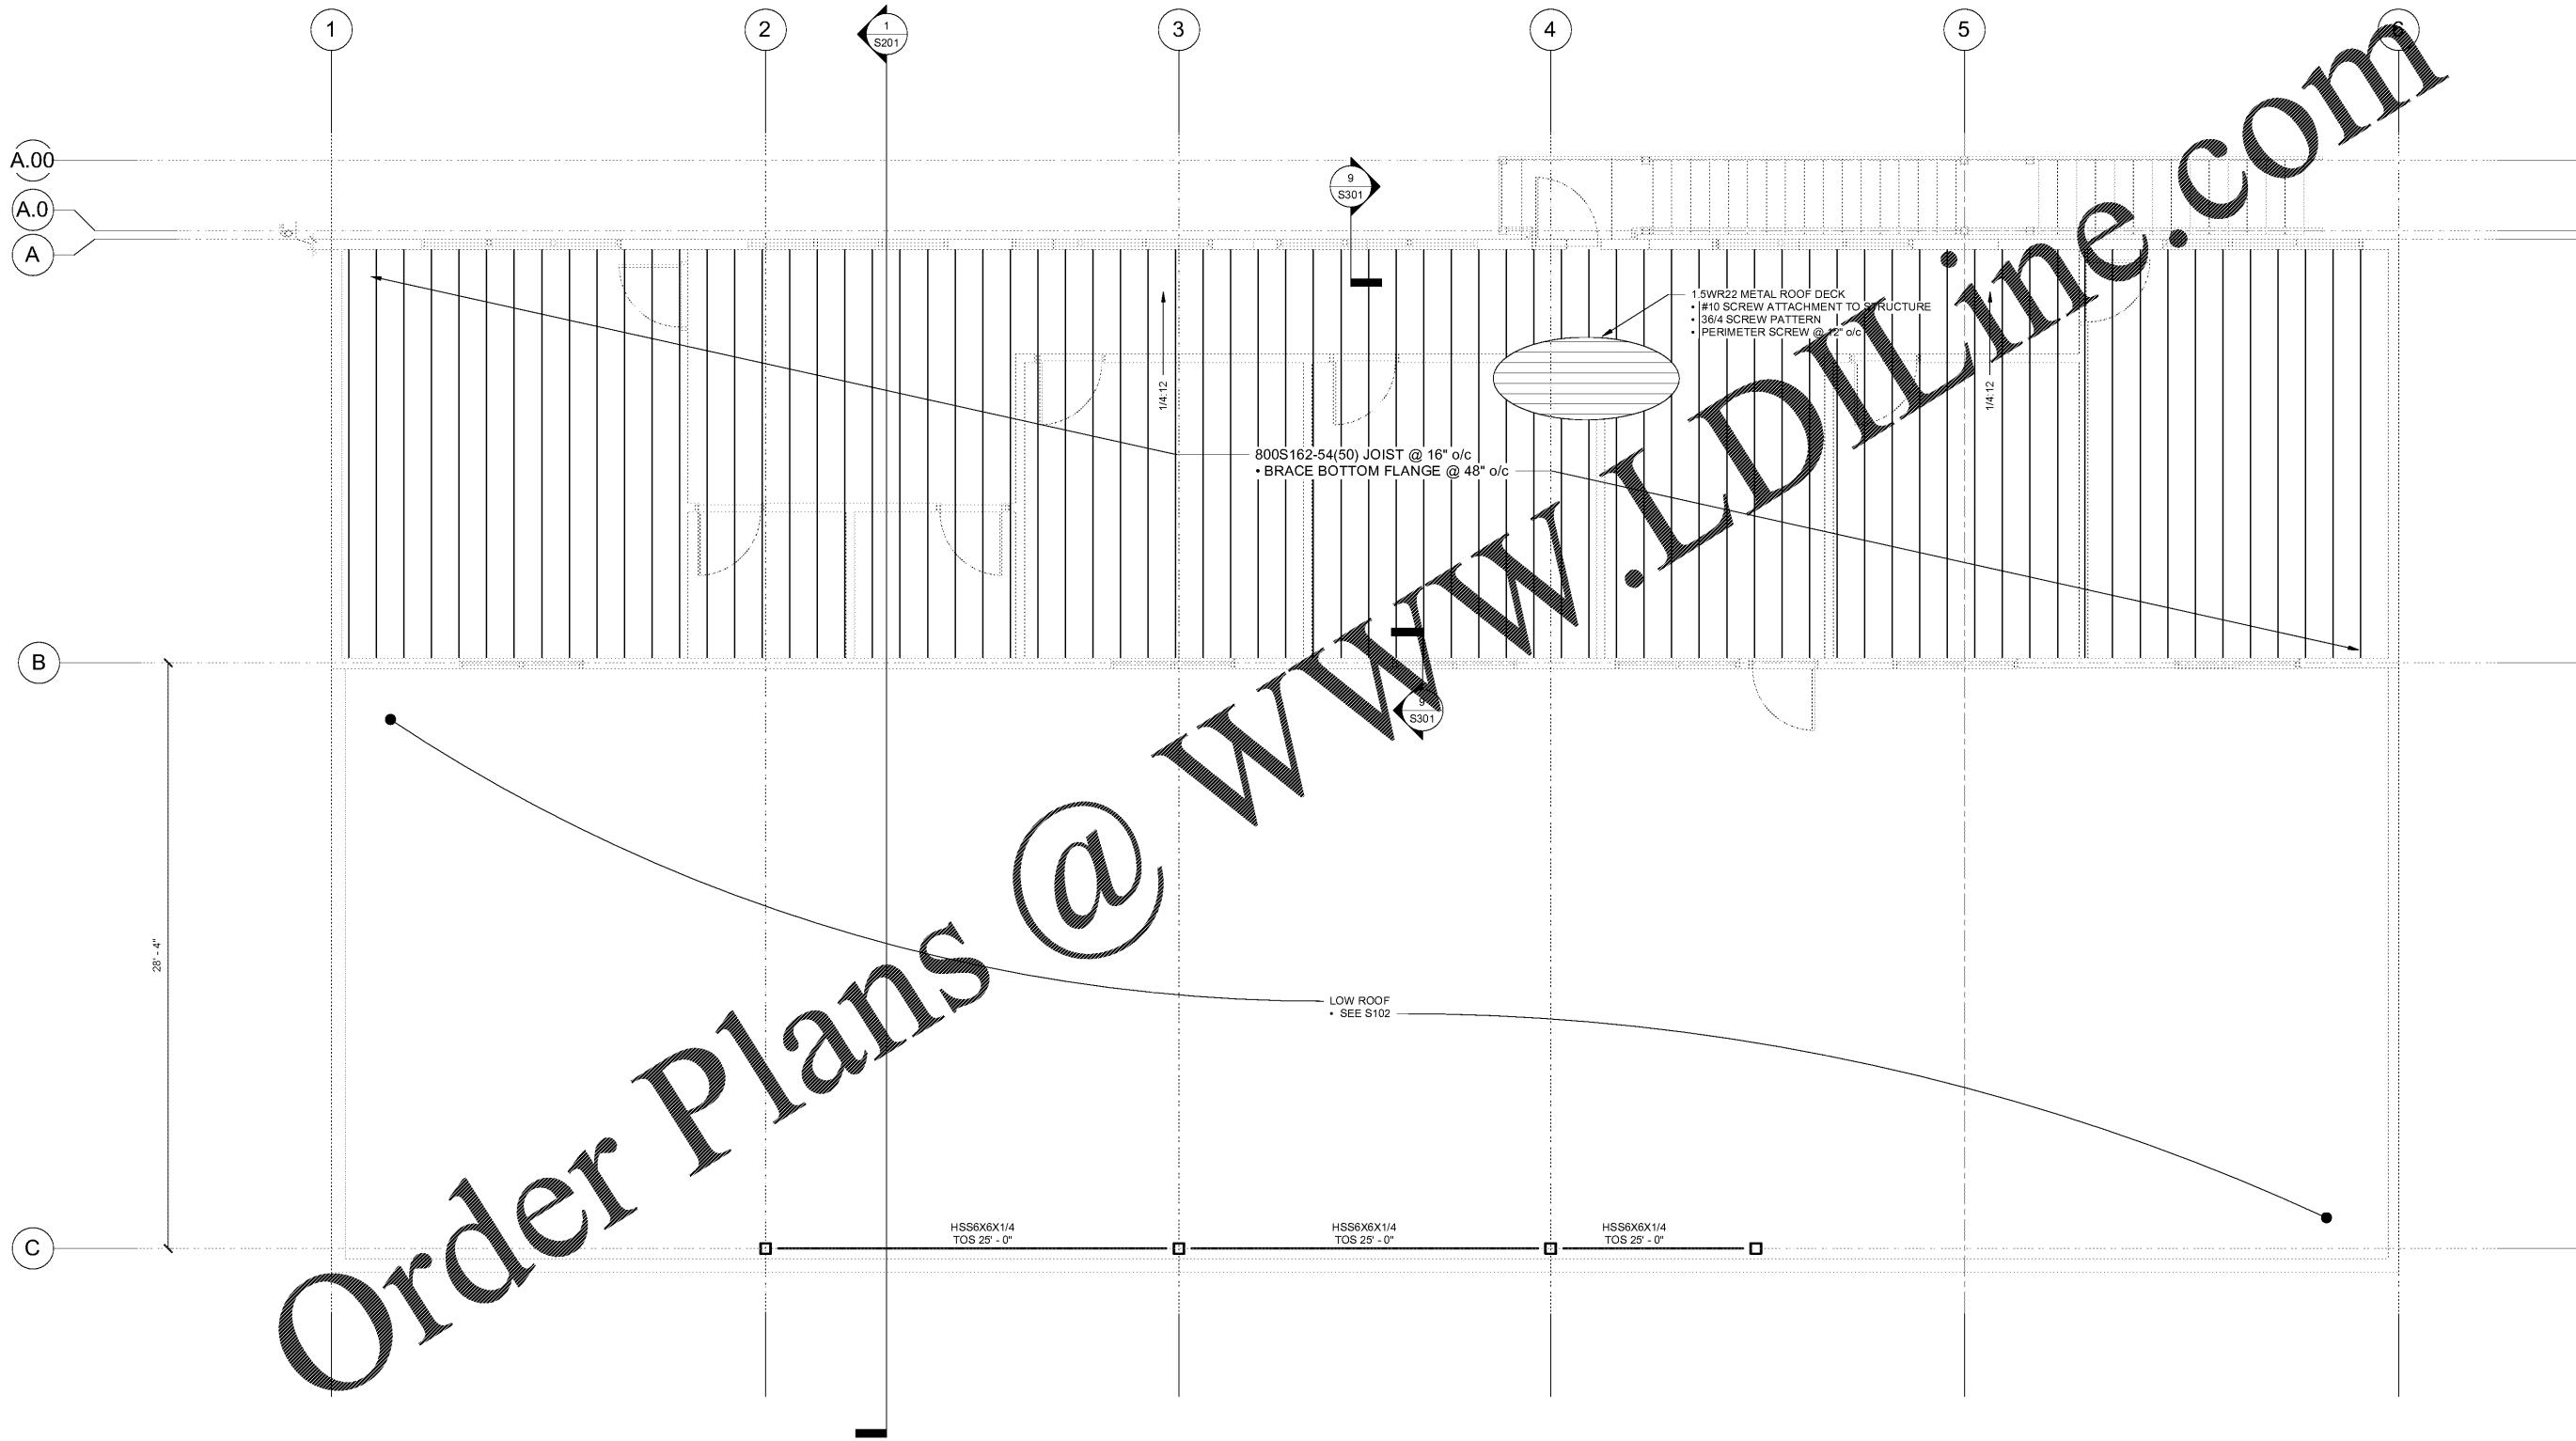

HIGH ROOF FRAMING PLAN
1/4" = 1'-0"

Order Plans @ WWW.LDILINE.COM

 <p>MH STRUCTURES Integrity is our foundation.</p>	<p>engineering consultant</p> <p>5077 Dallas Hwy, Suite 201 Powder Springs, GA 30127 (404) 465-4889 www.mhstructures.com</p>	<p>general contractor</p> <p>BLACKWATER CONSTRUCTION 2185 SATELLITE BLVD - SUITE 400 - DALLAS, GEORGIA, 30391 PH: 404.994.2350 FAX: 404.998.8844 WWW.BLACKWATERCON.COM</p>	<p>ISSUED DATE: 5/15/20</p>	<p>STOYR/MARKET BOYD MORRIS ROAD & GA HWY 298 SPUR BARTOW COUNTY, GA</p>
<p>PROFESSIONAL ENGINEER</p> <p>GEORGIA STATE BOARD OF PROFESSIONAL ENGINEERS</p> <p>No. PE038341 HMM/DMG</p>				
<p>0612001</p> <p>DESIGN BY</p> <p>CU</p> <p>SCALE</p> <p>As Indicated</p> <p>DATE</p> <p>5/15/20</p>	S103			