


NORTH ELEVATION - RETAIL SUITES

SCALE: 3/16"=1'-0"

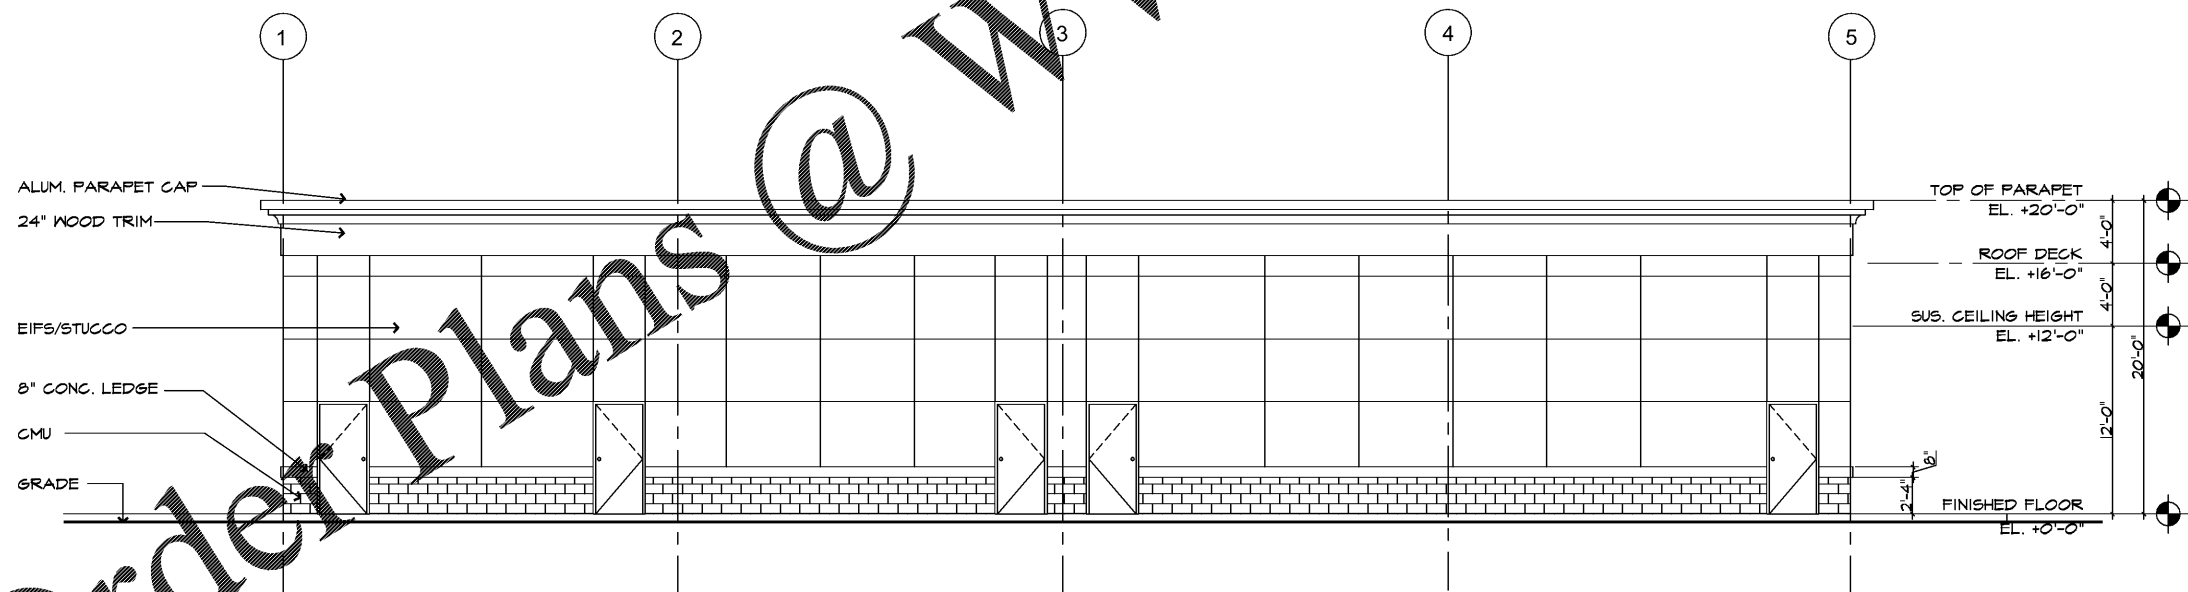

SOUTH ELEVATION - RETAIL SUITES

SCALE: 3/16"=1'-0"

Order Plans @ WWW.LDIDLINE.COM

general contractor

BLACKWATER CONSTRUCTION
2180 SATELLITE BLVD - SUITE 400 - DULUTH, GEORGIA 30097
VOICE 404-954-3500 E-MAIL: INFO@BLACKWATER.COM WWW.BLACKWATER.COM

NORTH/SOUTH ELEVATIONS - RETAIL SUITES
WILD WOLF - COMMERCIAL DEVELOPMENT
BOYD MORRIS ROAD & GA HWY 293 SPUR
BARTOW COUNTY, GEORGIA 30120

DATE: 06/15/20
DRAWING NO: A-5