


EAST ELEVATION - RETAIL SUITES

SCALE: 3/16"=1'-0"

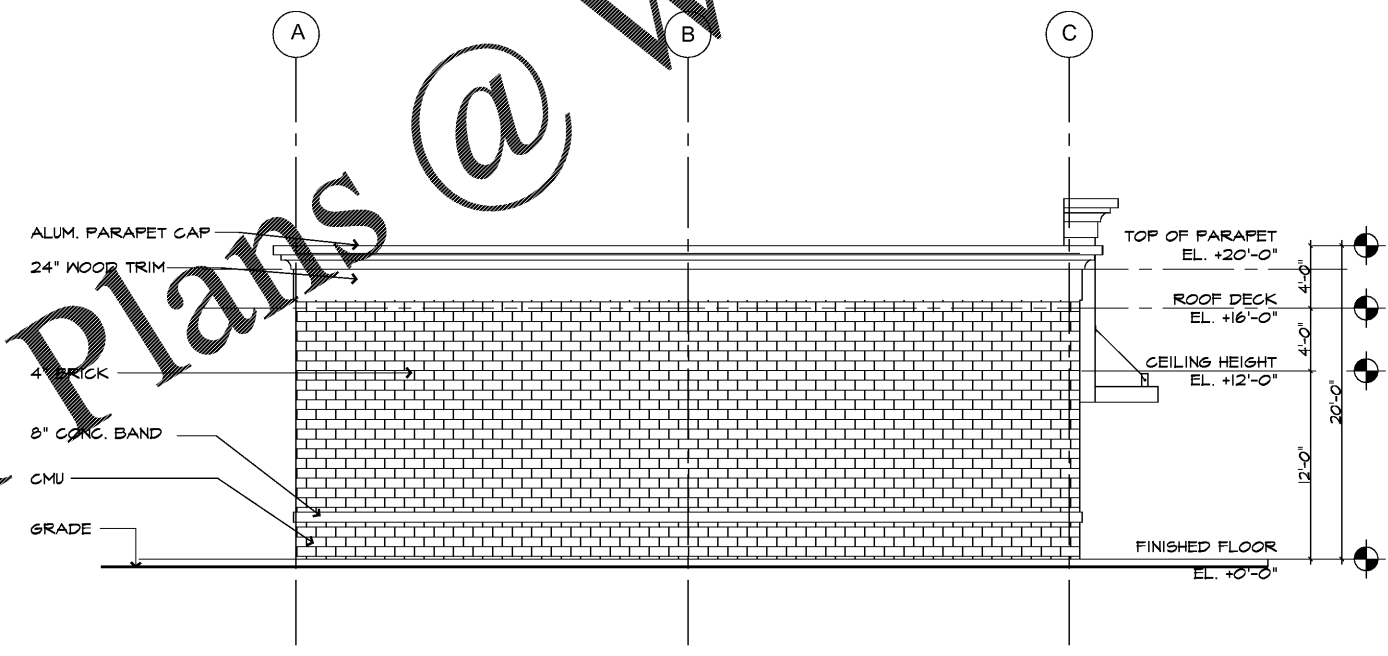

WEST ELEVATION - RETAIL SUITES

SCALE: 3/16"=1'-0"

Order plans @ www.LDILine.com

DATE	10/24/06
ISSUE NO.	1
REVISION	
DESIGNED BY	
CHECKED BY	
DATE	06/15/00
DRAWING NO.	A-6
PROJECT	EAST/WEST ELEVATIONS - RETAIL SUITES
CLIENT	WILD WOLF - COMMERCIAL DEVELOPMENT
ADDRESS	BOYD MORRIS ROAD & GA HWY 293 SPUR
CITY	BARTOW COUNTY, GEORGIA 30120
GENERAL CONTRACTOR	BLACKWATER CONSTRUCTION
ADDRESS	2180 SATELLITE BLVD - SUITE 400 - DULUTH, GEORGIA 30097
PHONE	404-954-3500
EMAIL	INFO@BLACKWATER.COM
WWW	WWW.BLACKWATER.COM