

STEWART - REINHERMA ARCHITECTURE, PLLC
5450 E. High Street, Suite 200
Phoenix, Arizona 85054
P: 480.515.5123
www.sra360.com

Christian Brothers Automotive
Wickham Road
Melbourne, Florida



Date

Revisions

| | |
|---------|--------------------|
| 1/23/20 | - Prototype Update |
| 4/1/20 | - City Comments |
| 4/9/20 | - T2 Client Rev. |

Project No. 19-097

Drawn By:

Date: 03/06/20


Sheet Title:

EXTERIOR ELEVATIONS


Drawing No.

A-4


10RHS-11-2019

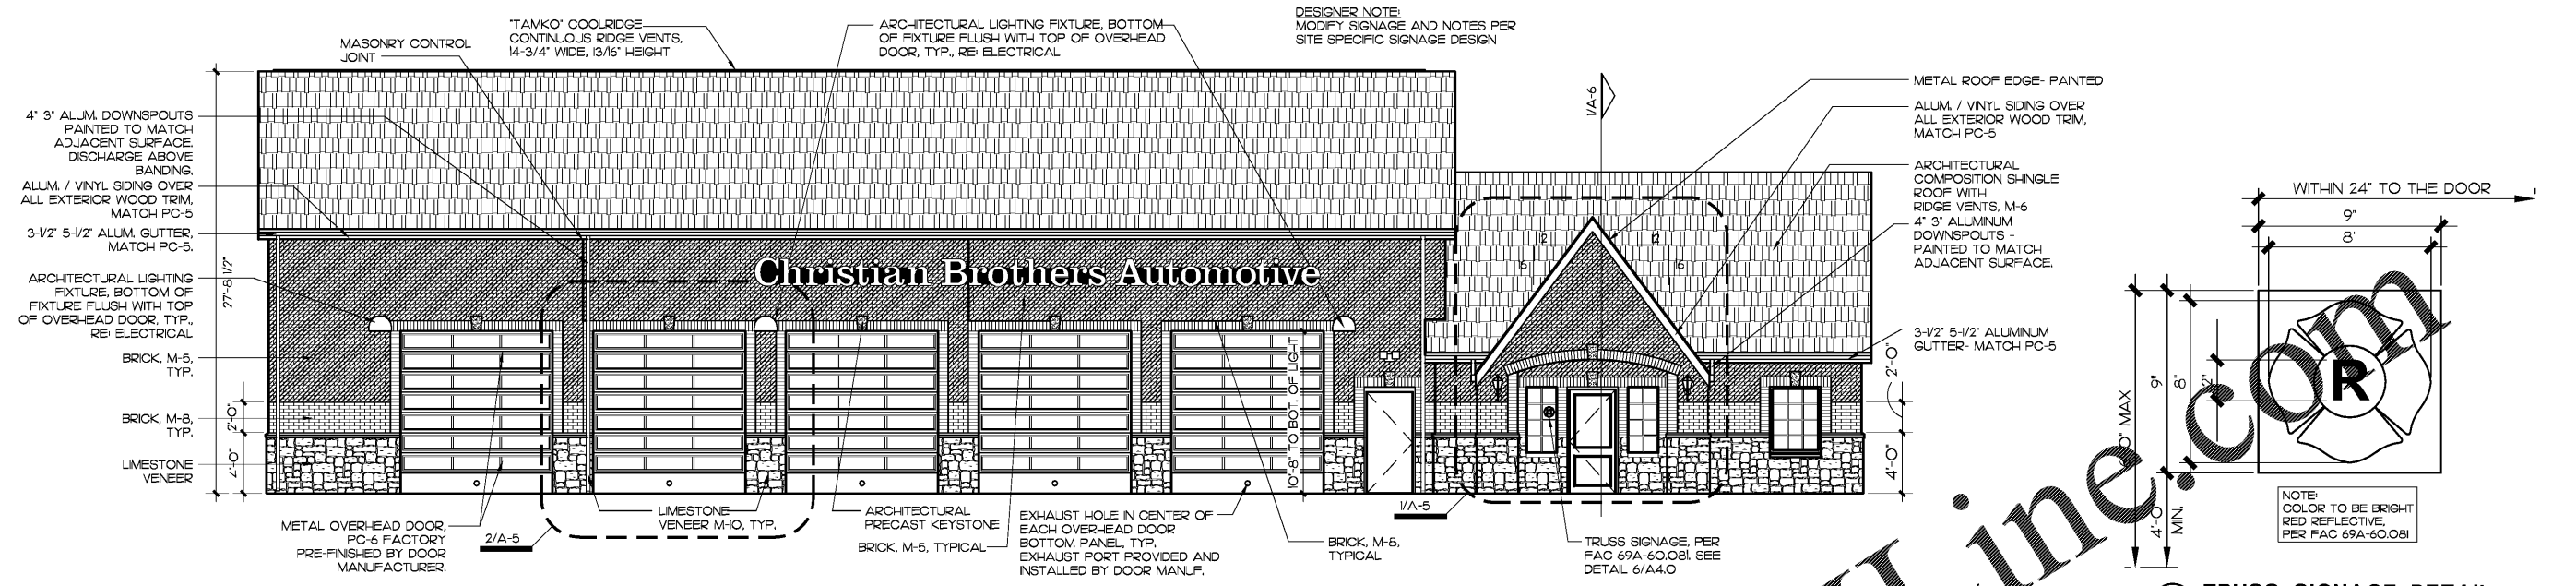


5 FRONT ELEVATION
SCALE: 3/16" = 1'-0"

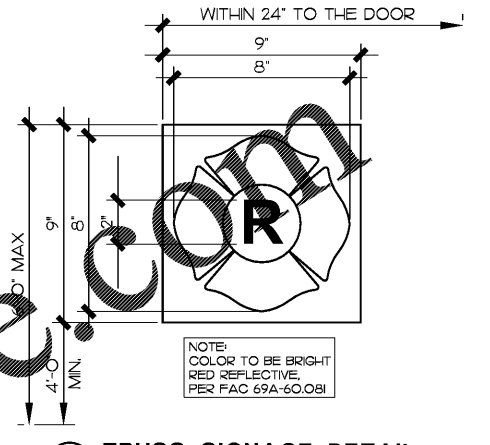


6 TRUSS SIGNAGE DETAIL
SCALE: 3" = 1'-0"

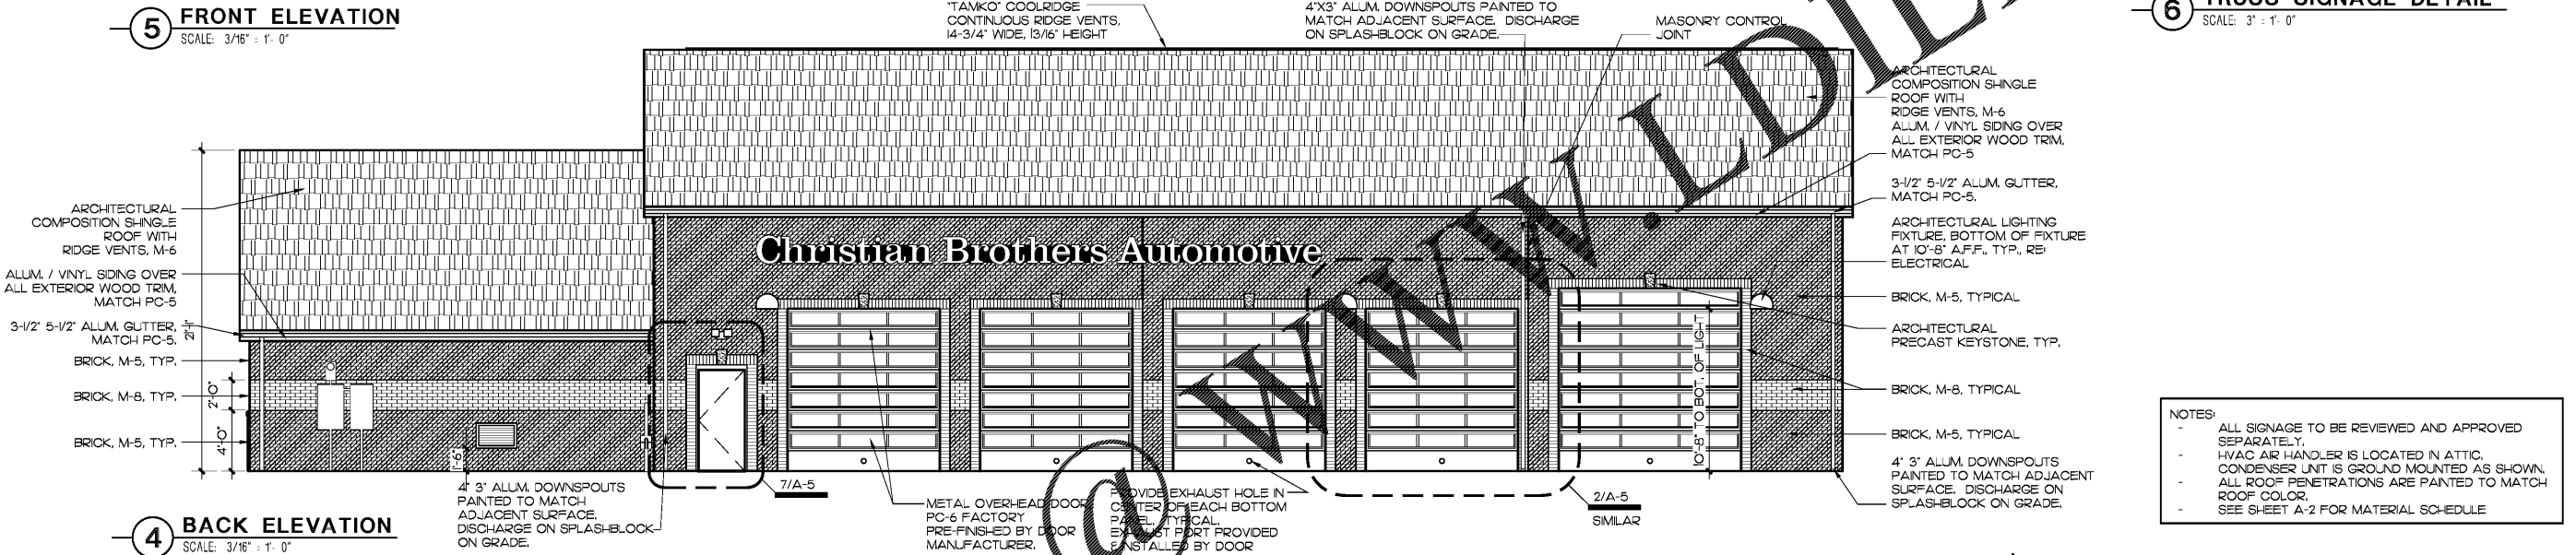

4 BACK ELEVATION
SCALE: 3/16" = 1'-0"

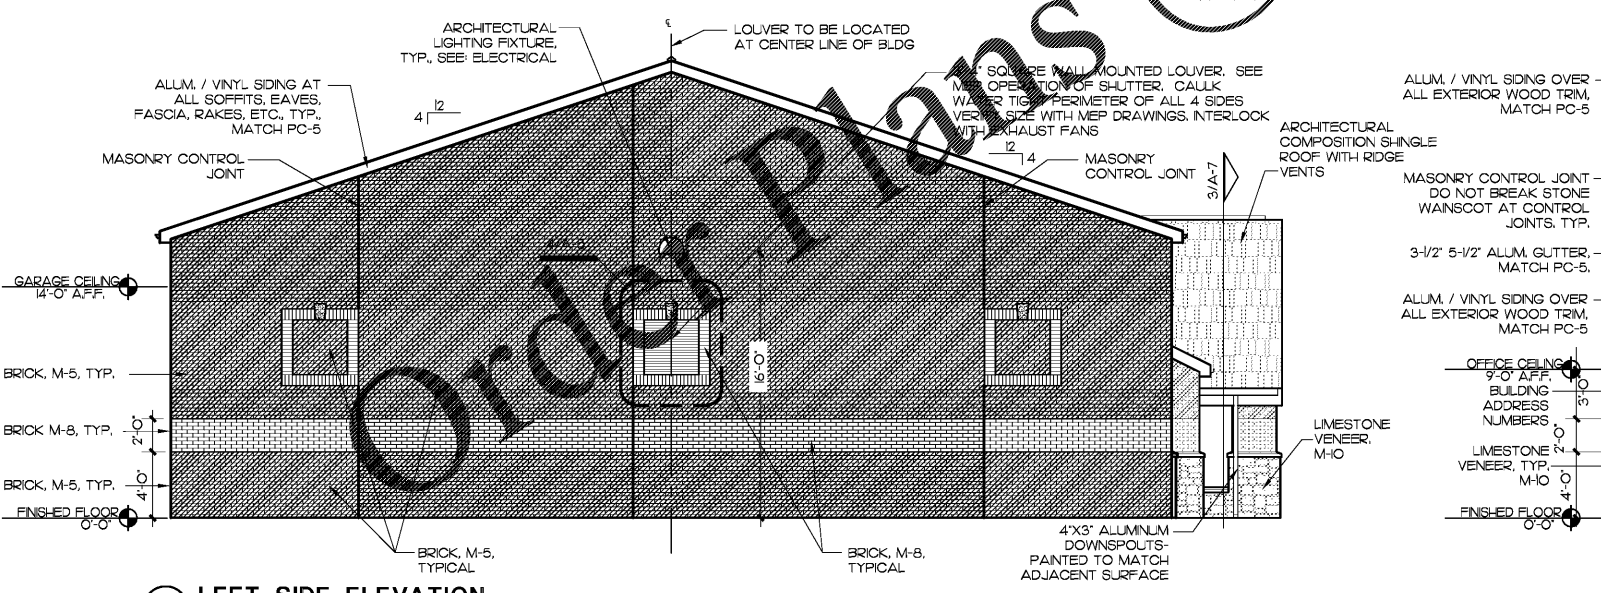

3 LEFT SIDE ELEVATION
SCALE: 3/16" = 1'-0"

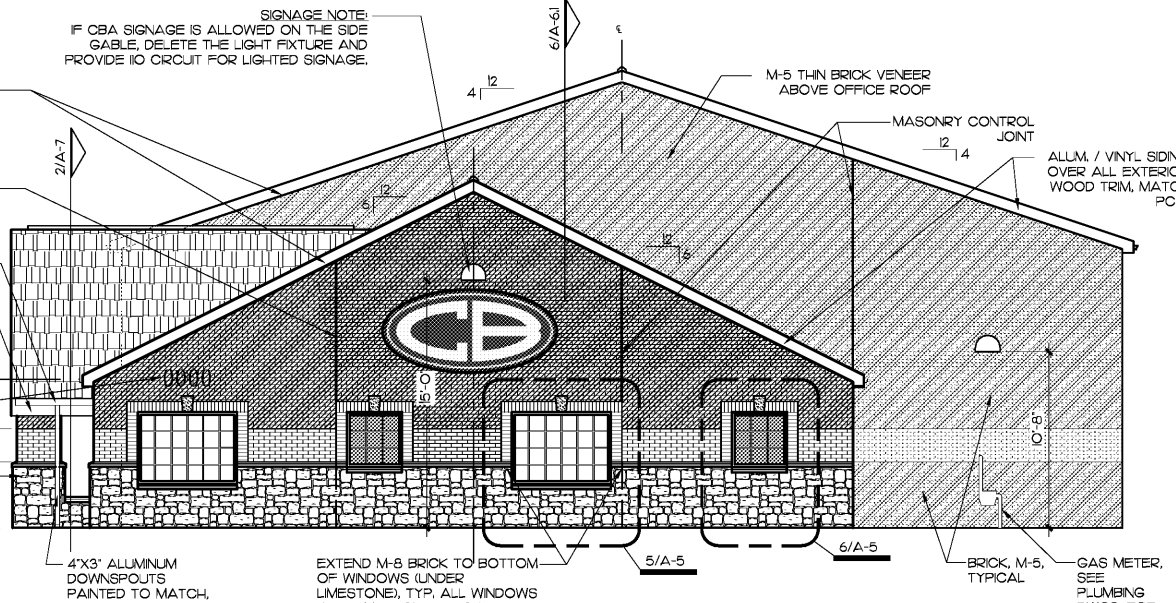

2 RIGHT SIDE ELEVATION
SCALE: 3/16" = 1'-0"

TYPICAL NOTES
FOR ALL ELEVATIONS

1. 2'-0" BAND, JAMBS, HEADS OF DOORS AND WINDOWS, AND ACCENT IN GABLES AT ENTRY AND SIDE ELEVATIONS TO BE BRICK COLOR M-8.
2. ALL MASONRY SURFACES ARE TO BE SPRAYED WITH WATER-PROOFING SEALER, PROSOCO INC. BLOCK GUARD AND GRAFFITI CONTROL #40093 - PH: 800-255-4255
3. ALL DOWN SPOUTS ARE TO BE PAINTED TO MATCH THE COLOR OF THE WALL MATERIAL BEHIND IT.
4. ALL WOOD TRIM AT SOFFITS, EAVES, FASCIA, RAKES, ETC. TO BE ALUMINUM OR VINYL SIDING OVER EXPOSED WOOD.
5. ALL EXTERIOR LIGHTS ARE TO BE ON PHOTO CELL - TYPICAL OF ALL ELEVATIONS.

Order Plans

DWG ONLINE