

DATE	RELEASE
04.30.20	FOR CONSTRUCTION


CHECKED BY: RZ
DRAWN BY: W.A.A.C.

© 2020 AKA STUDIO, P.C. THESE DRAWINGS AND DESIGN ARE PROTECTED BY THE COPYRIGHT LAWS OF THE UNITED STATES. THESE DRAWINGS OR ANY PART THEREOF MAY NOT BE REPRODUCED FOR ANY PURPOSES OR BE REPRODUCED IN ANY FORM OR BY ANY MEANS WITHOUT THE WRITTEN CONSENT OF AKA STUDIO, P.C.


RESTAURANT FOR:
NEW GENERATION FOODS, LLC
P.O. BOX 736
ATHENS, AL 35612
TEL. (256) 729-9136




J.E. BRISCOE WAY & MADISON BLVD. PROJECT: R-2002
MADISON, MADISON COUNTY ALABAMA DATE: 04/17/20
Bojangles RESTAURANT
ROOF FRAMING PLAN

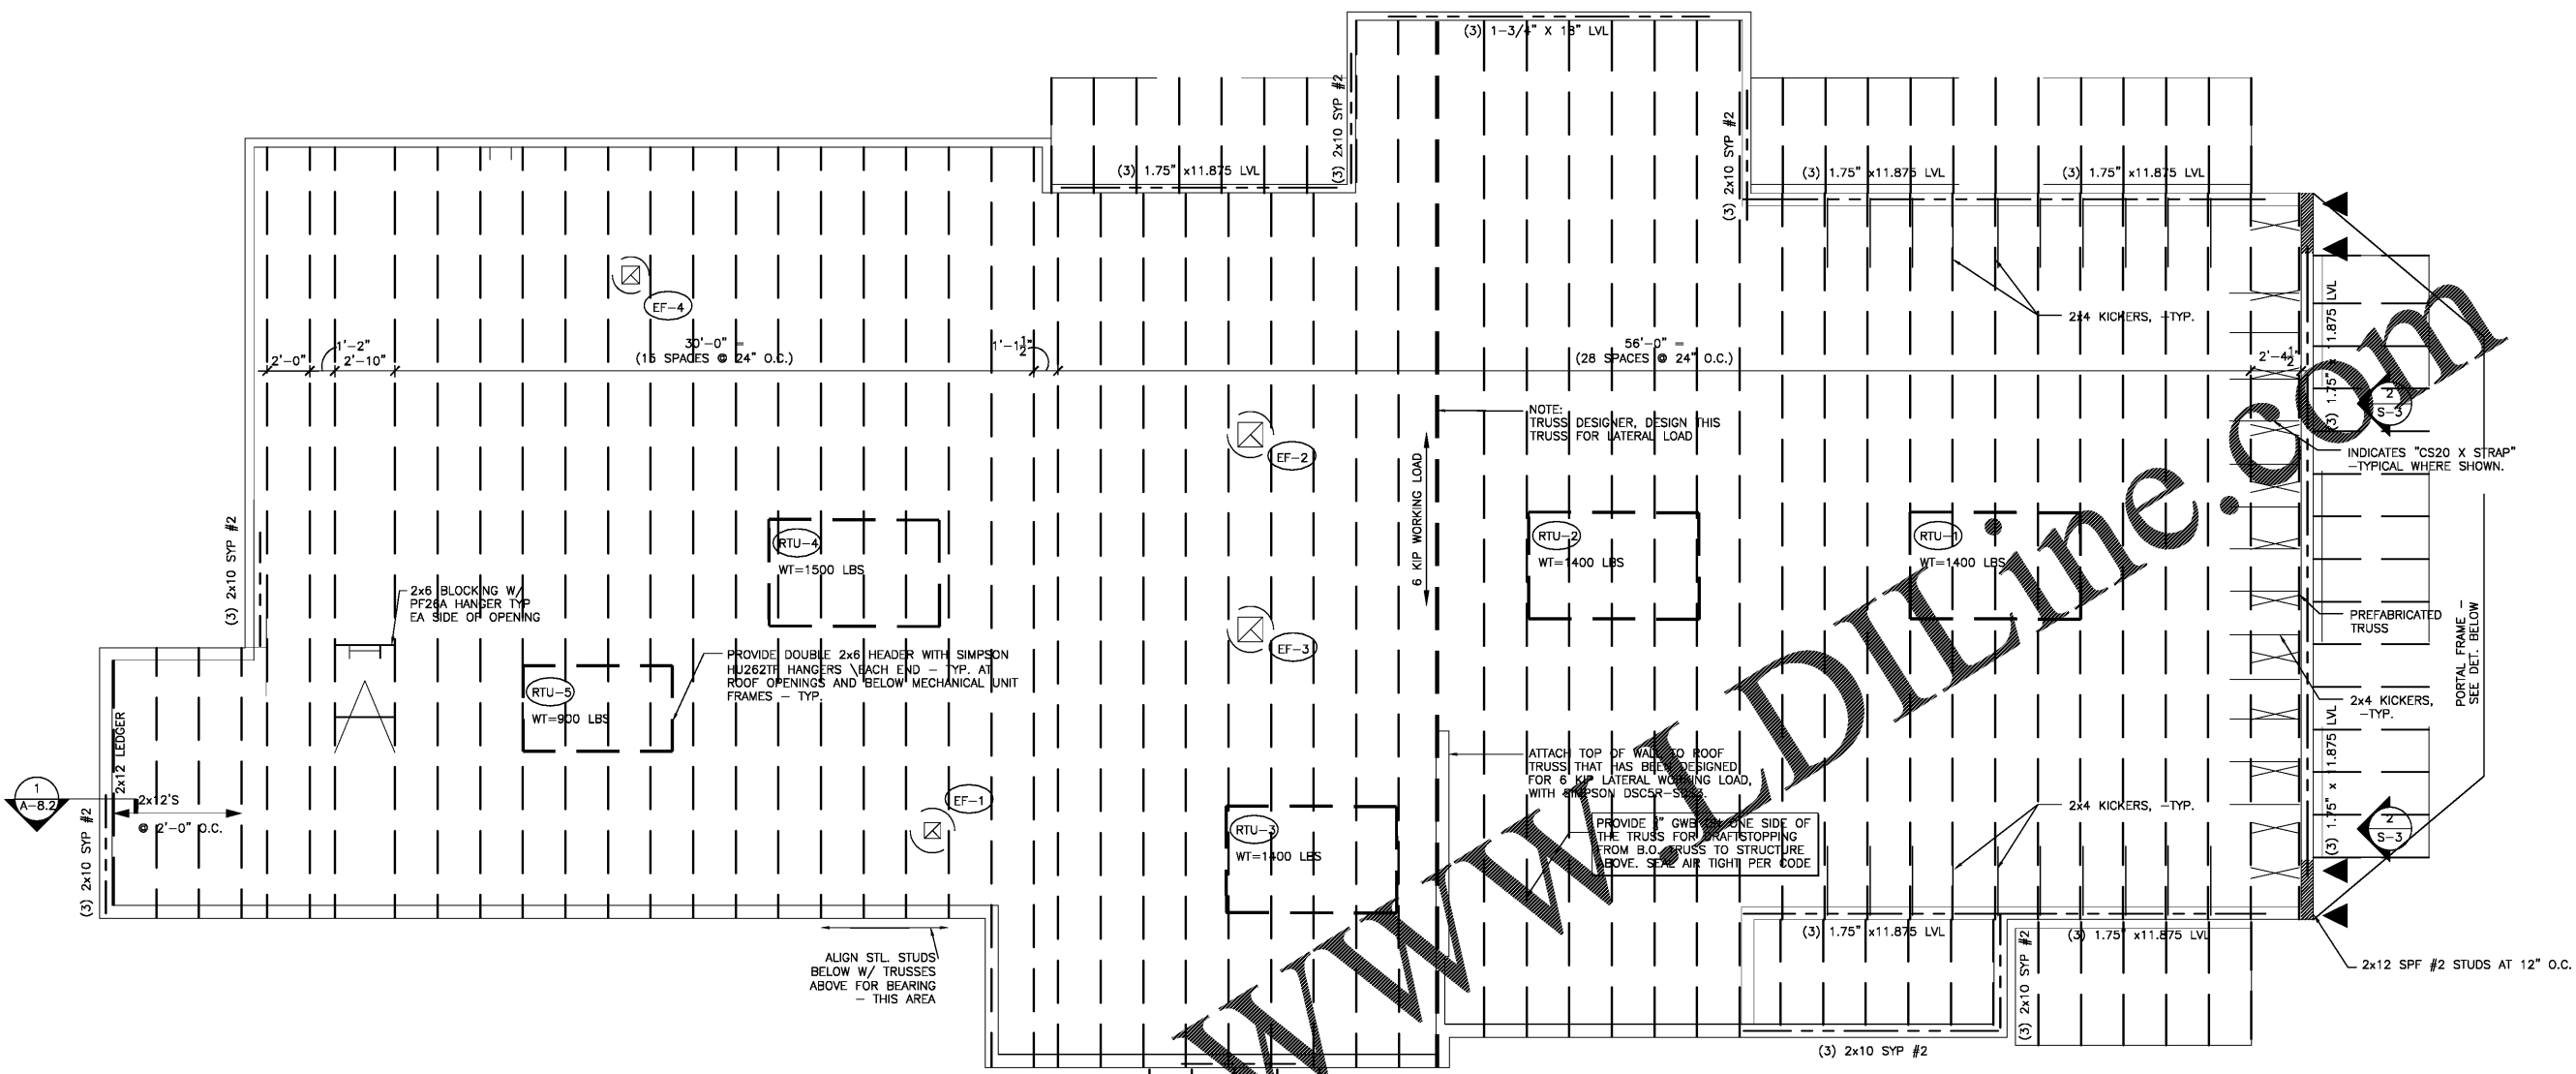

1 ROOF FRAMING PLAN
SCALE: 1/4" = 1'-0"

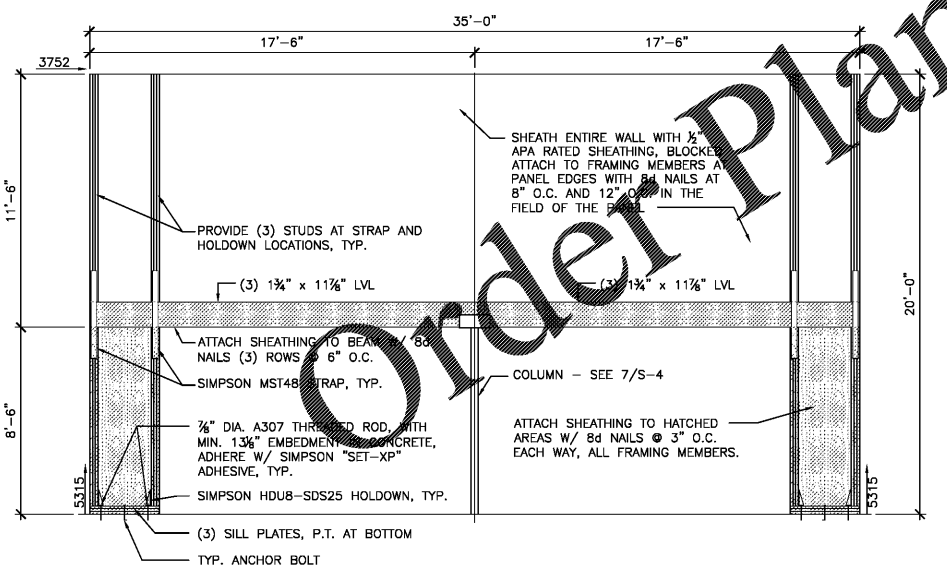

2 FRONT WALL FRAMING PLAN
SCALE: 1/4" = 1'-0"

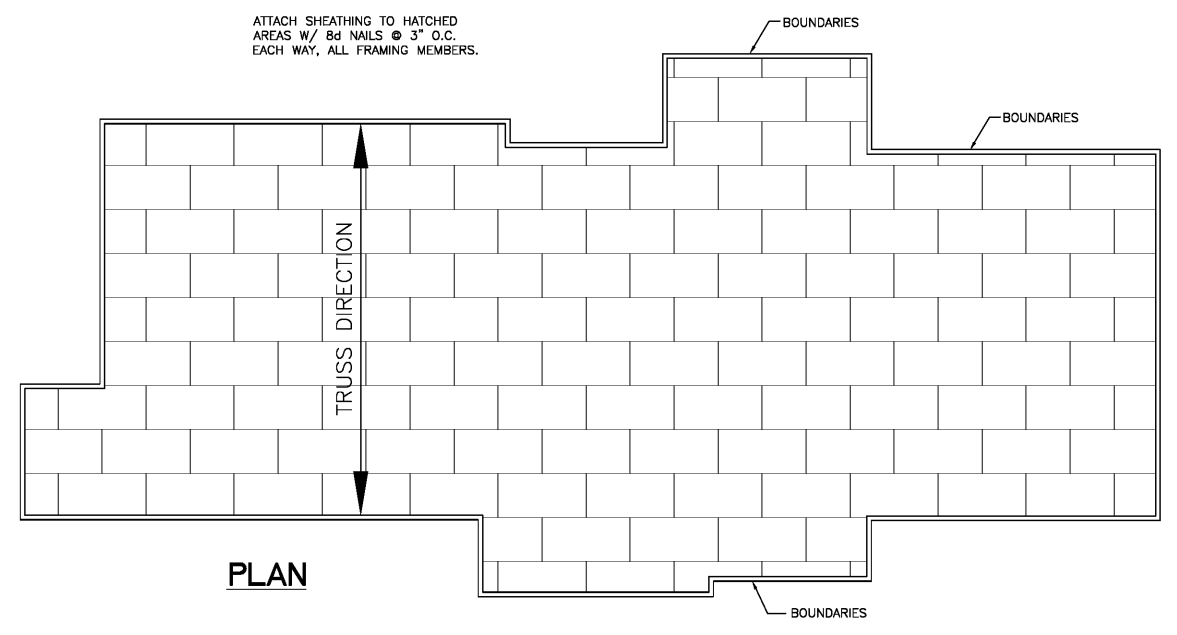

3 ROOF DIAPHRAGM NAILING PATTERN
SCALE: 1/4" = 1'-0"