




**3 REAR ELEVATION**  
SCALE: 1/4" = 1'-0"

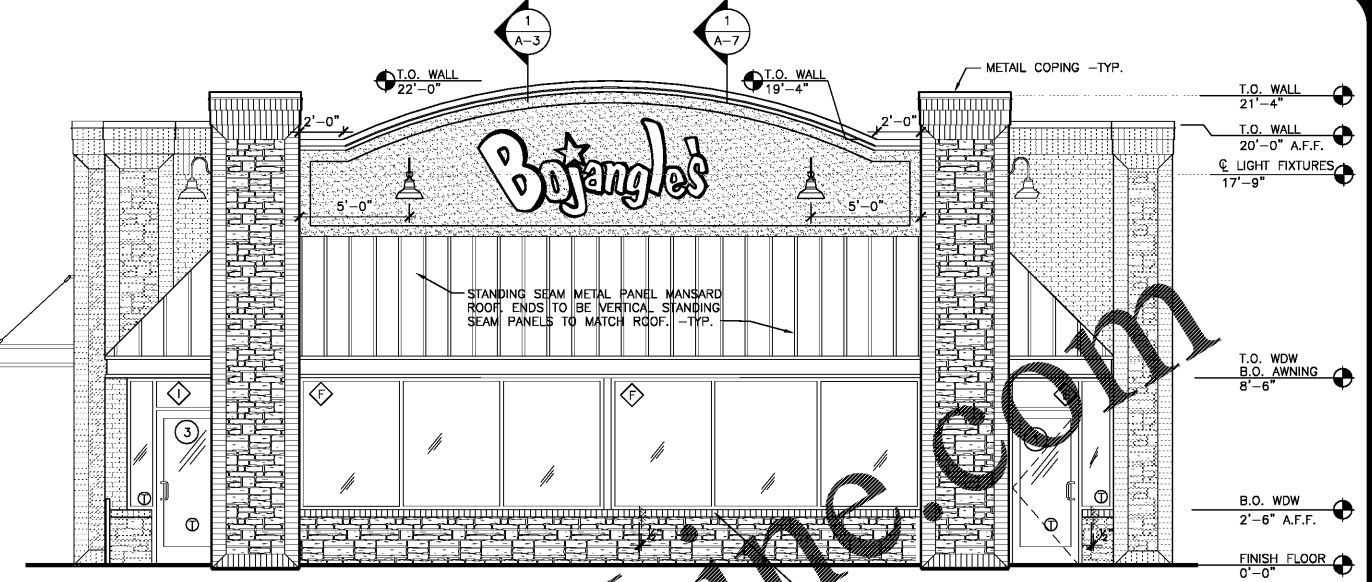

**4 FRONT ELEVATION**  
SCALE: 1/4" = 1'-0"

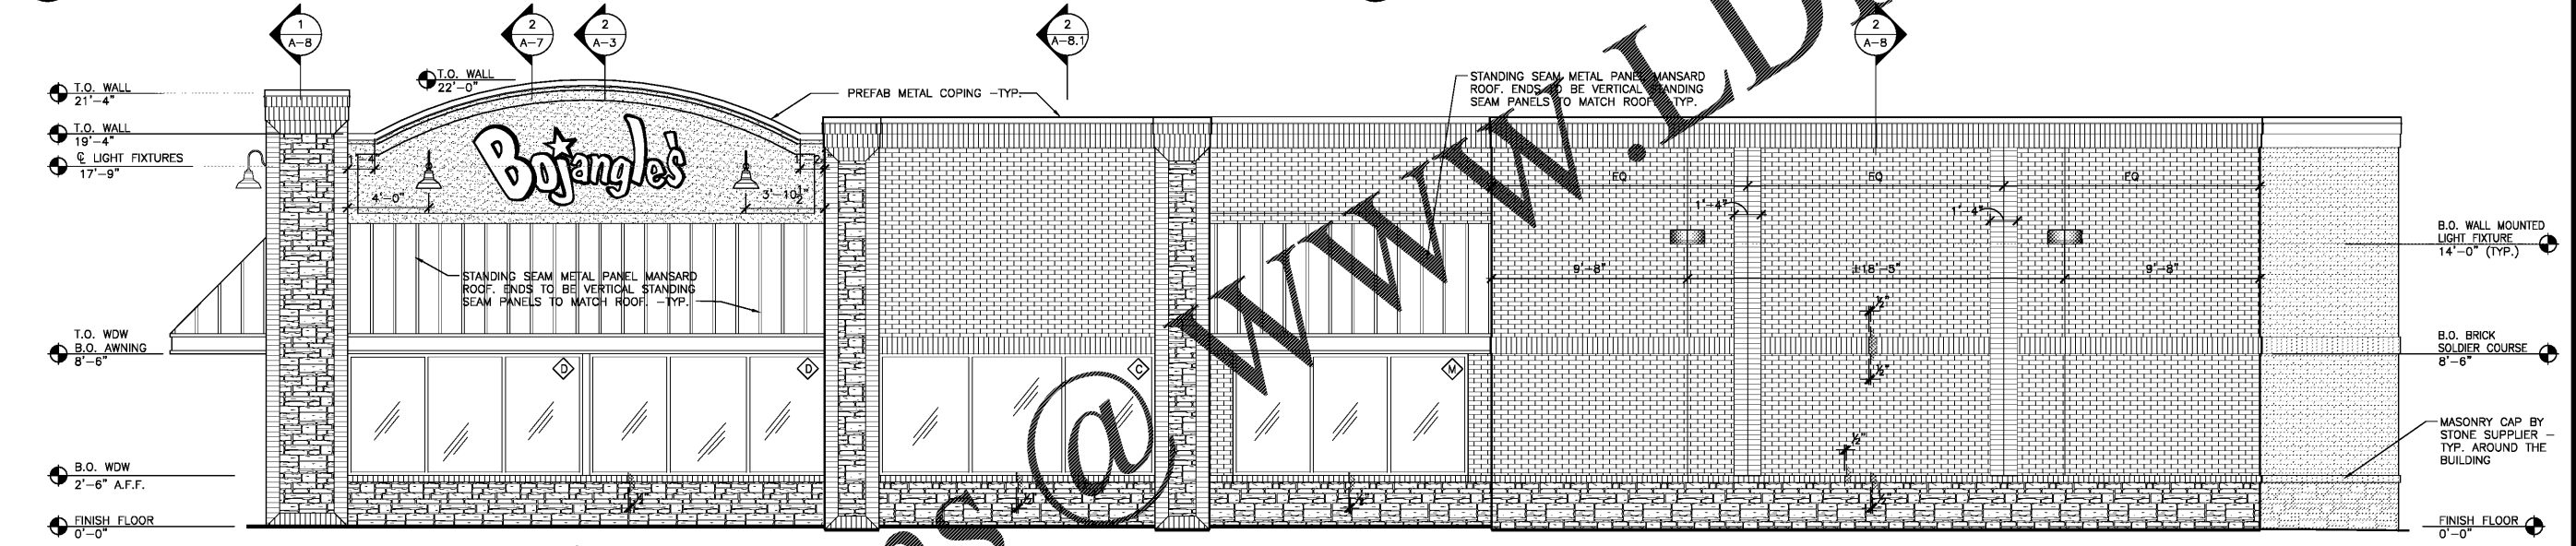

**2 MAIN ENTRANCE / RIGHT ELEVATION**  
SCALE: 1/4" = 1'-0"

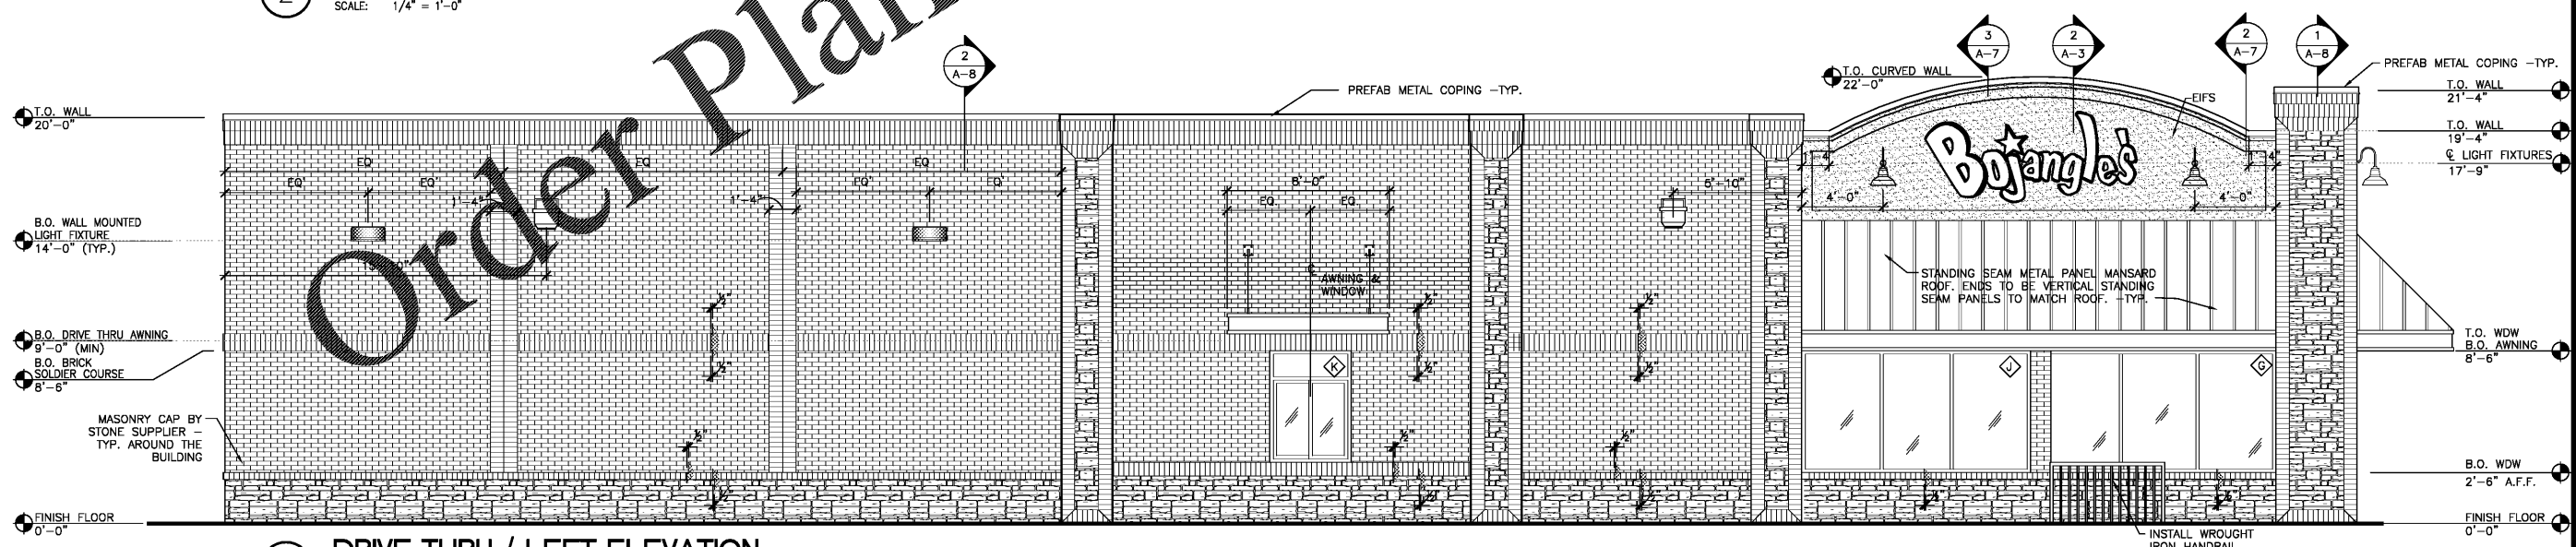

**1 DRIVE THRU / LEFT ELEVATION**  
SCALE: 1/4" = 1'-0"

**R-2002**

DATE	RELEASE FOR
04.30.20	CONSTRUCTION

CHECKED BY: RZ  
DRAWN BY: W.A.A.C.

© 2020, AKA STUDIO, P.C. THESE DRAWINGS AND DESIGN ARE PROTECTED BY THE COPYRIGHT LAWS OF THE UNITED STATES. THESE DRAWINGS OR ANY PART THEREOF MAY NOT BE USED FOR ANY PURPOSE OR REPRODUCED IN ANY FORM OR BY ANY MEANS WITHOUT THE WRITTEN CONSENT OF AKA STUDIO, P.C.

**RESTAURANT FOR:  
NEW GENERATION FOODS, LLC**  
P.O. BOX 736  
ATHENS, AL 35612  
TEL. (256) 729-9136



J.E. BRISCOE WAY & MADISON BLVD. PROJECT: R-2002  
MADISON, MADISON COUNTY ALABAMA DATE: 04/30/20

**Bojangles' RESTAURANT**  
PROPOSED EXTERIOR ELEVATIONS