
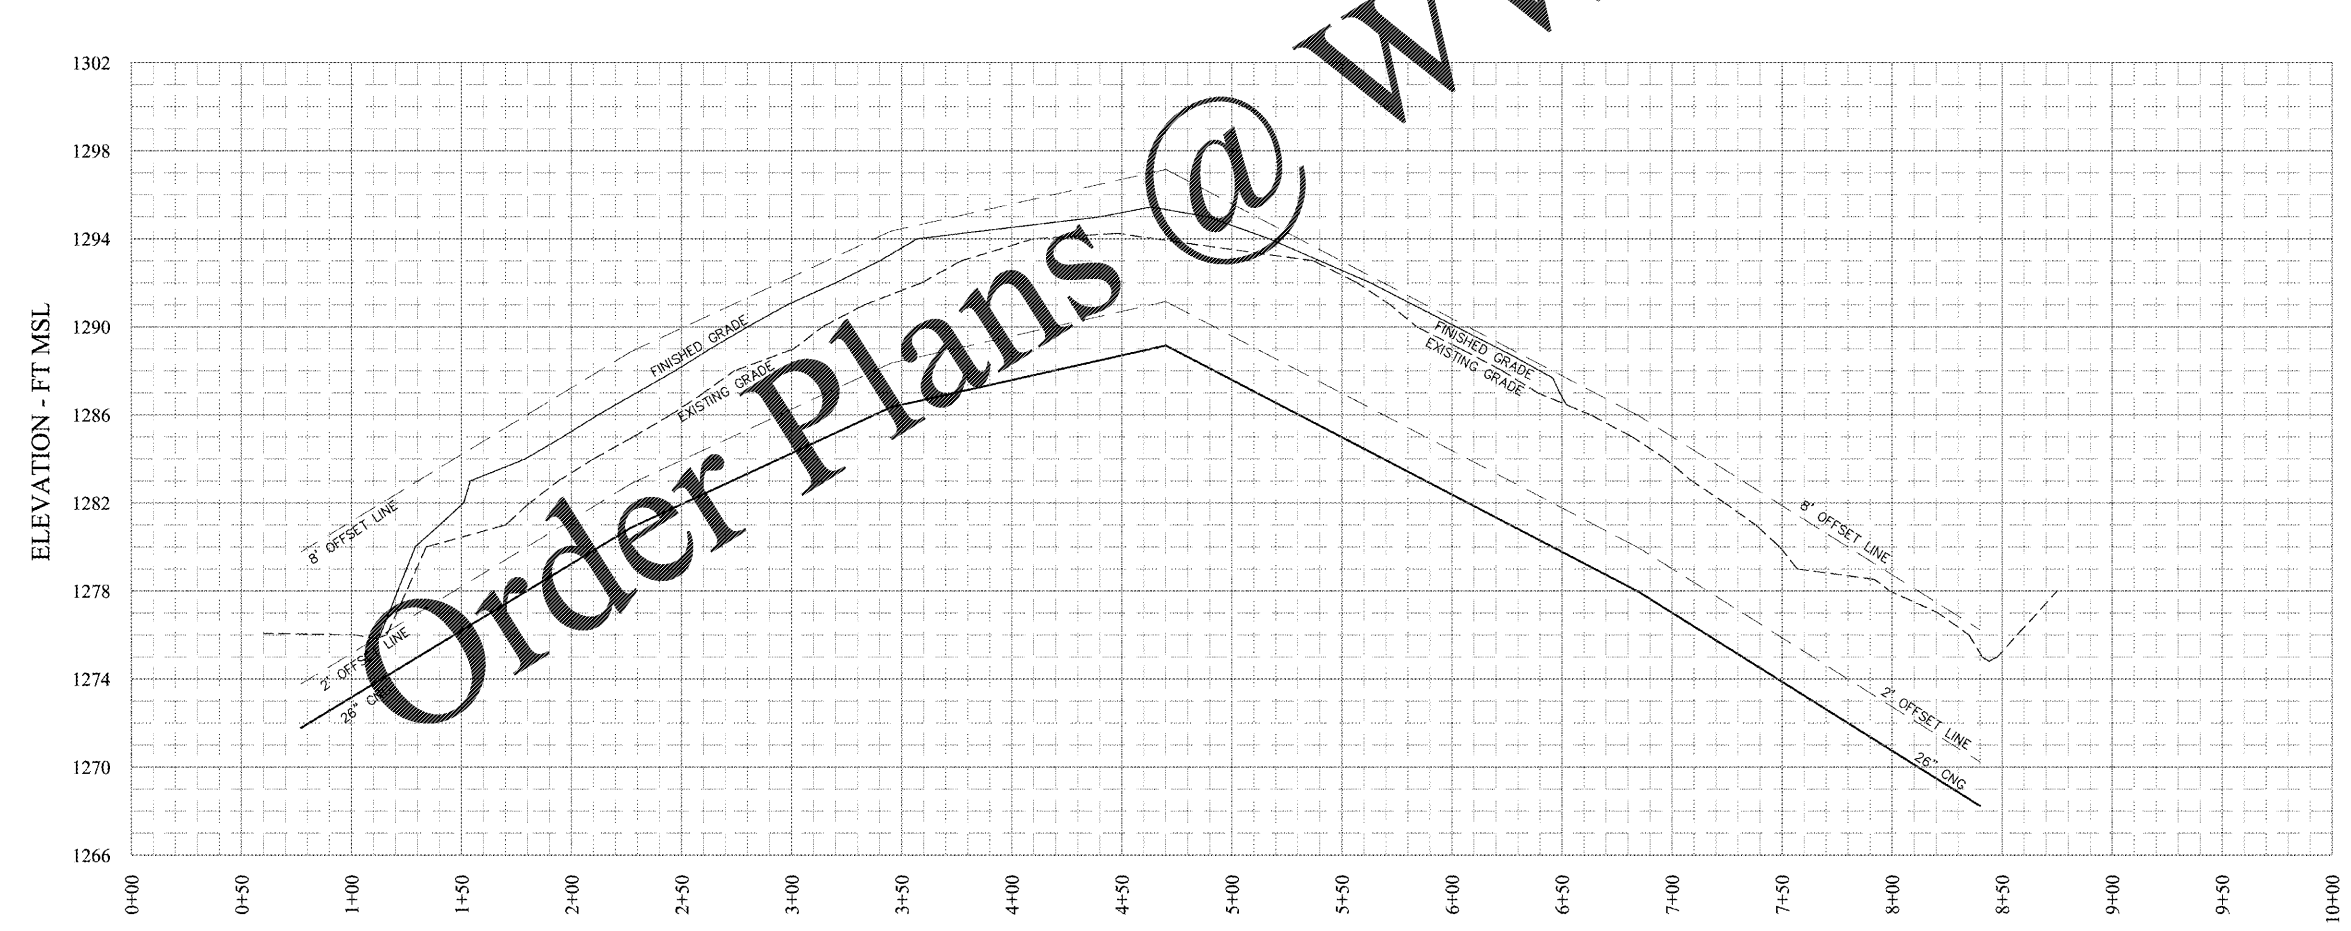



NO.	DATE	DESCRIPTION	REVISED PER COMMENTS
1	01-07-2020		

INTERNATIONAL HOUSE OF PANCAKES  
 PLANTATION PIPELINE — PLAN AND PROFILE — 26" CNG  
 HICKORY LEVEL ROAD AND GEORGIA HIGHWAY 61  
 VILLA RICA, CARROLL COUNTY, GEORGIA

CIVIL SOLUTIONS  
 ENGINEERING & LAND SURVEYING  
 Gregory J. Dewberry, PE, LS  
 P.O. Box 156  
 Bremen, Georgia 30110  
 (770) 537-4087

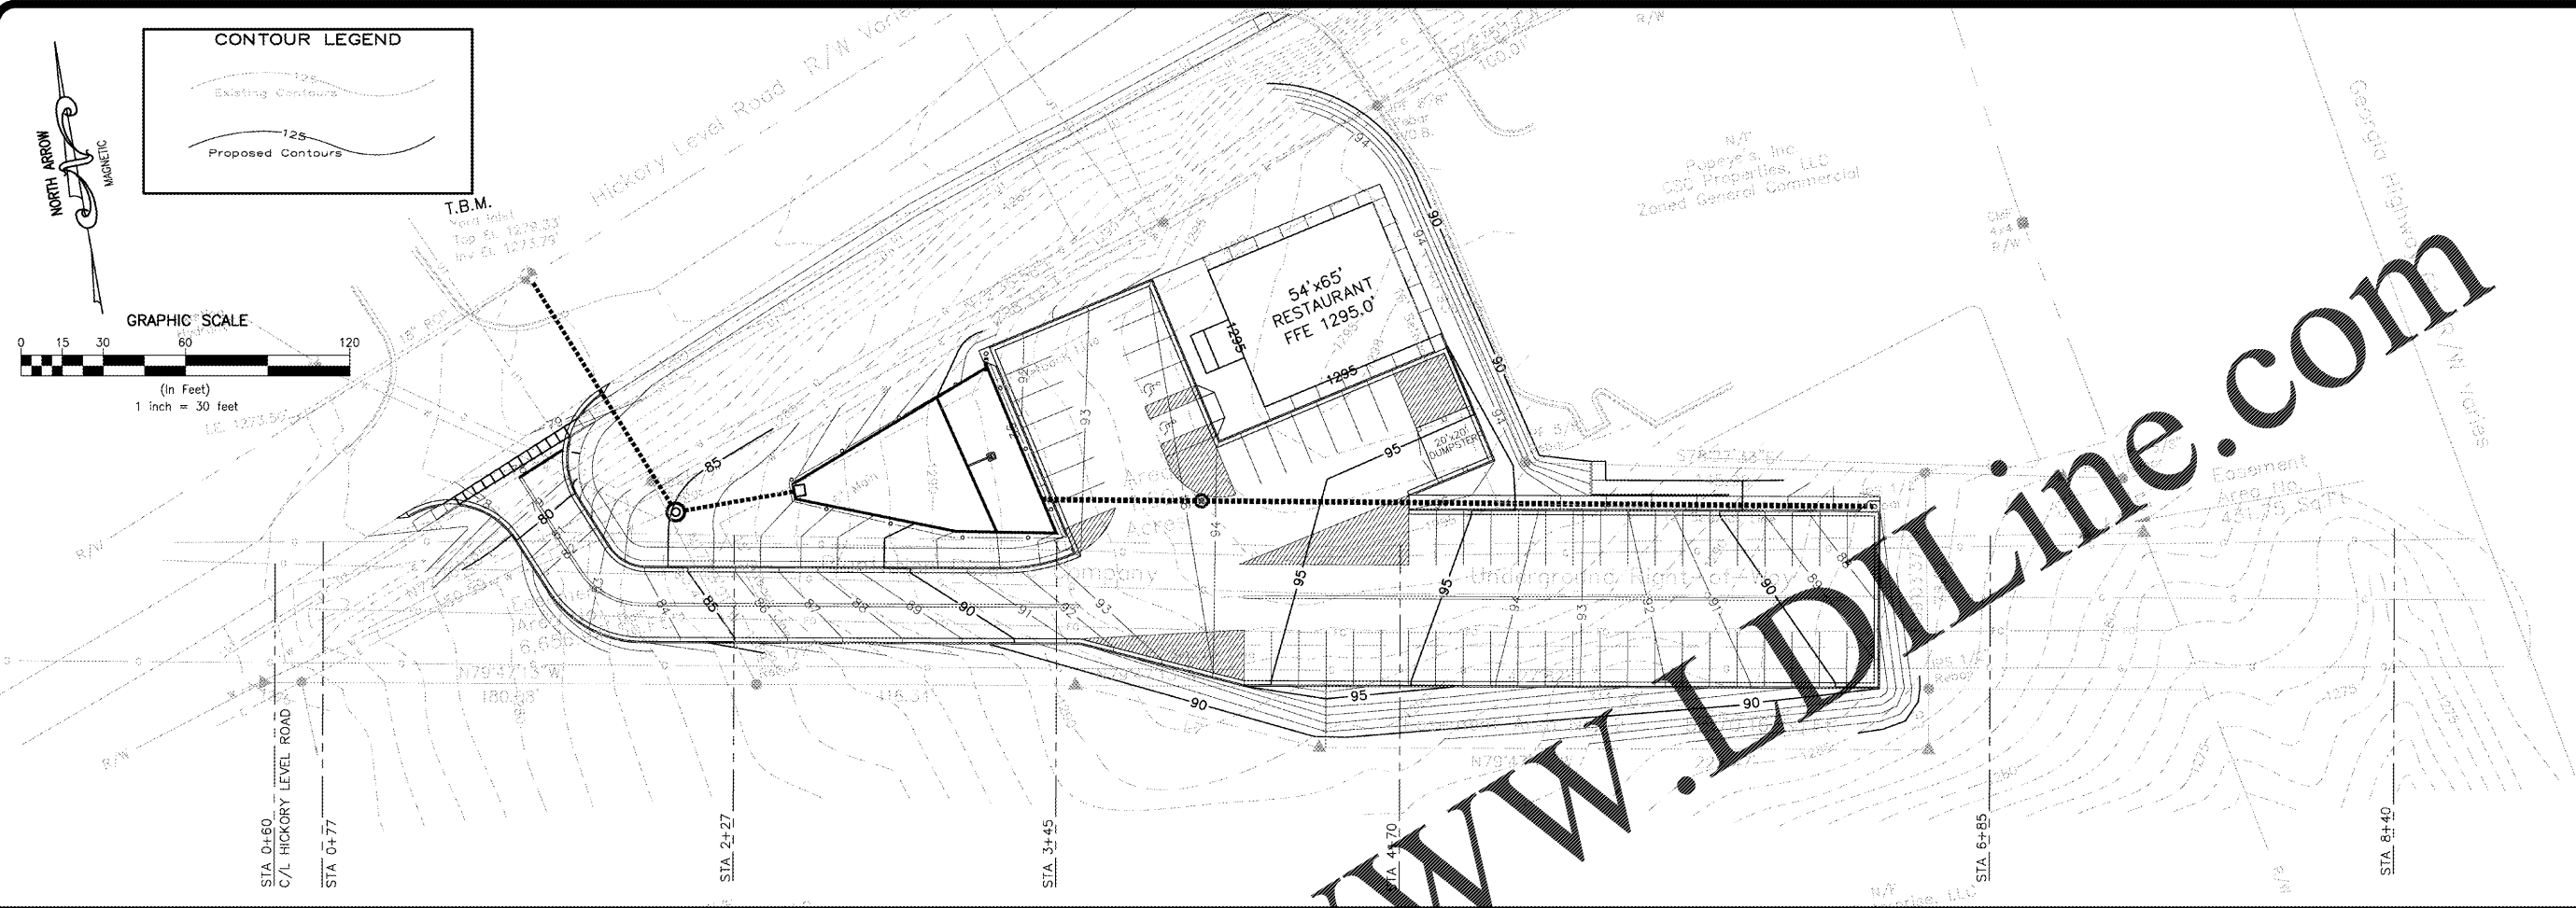

1" = 50' H  
 1" = 4' V

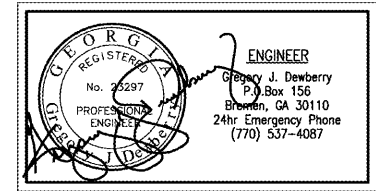

WWW.LDILine.com

Order Plans @

**CONTOUR LEGEND**

Existing Contours  
 Proposed Contours

**GRAPHIC SCALE**  
 (In Feet)  
 1 inch = 30 feet

**NORTH ARROW**  
 MAGNETIC

DATE: DECEMBER 2, 2019 PROJECT NO.: 2019154 SCALE: AS SHOWN