
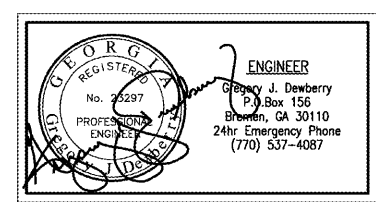
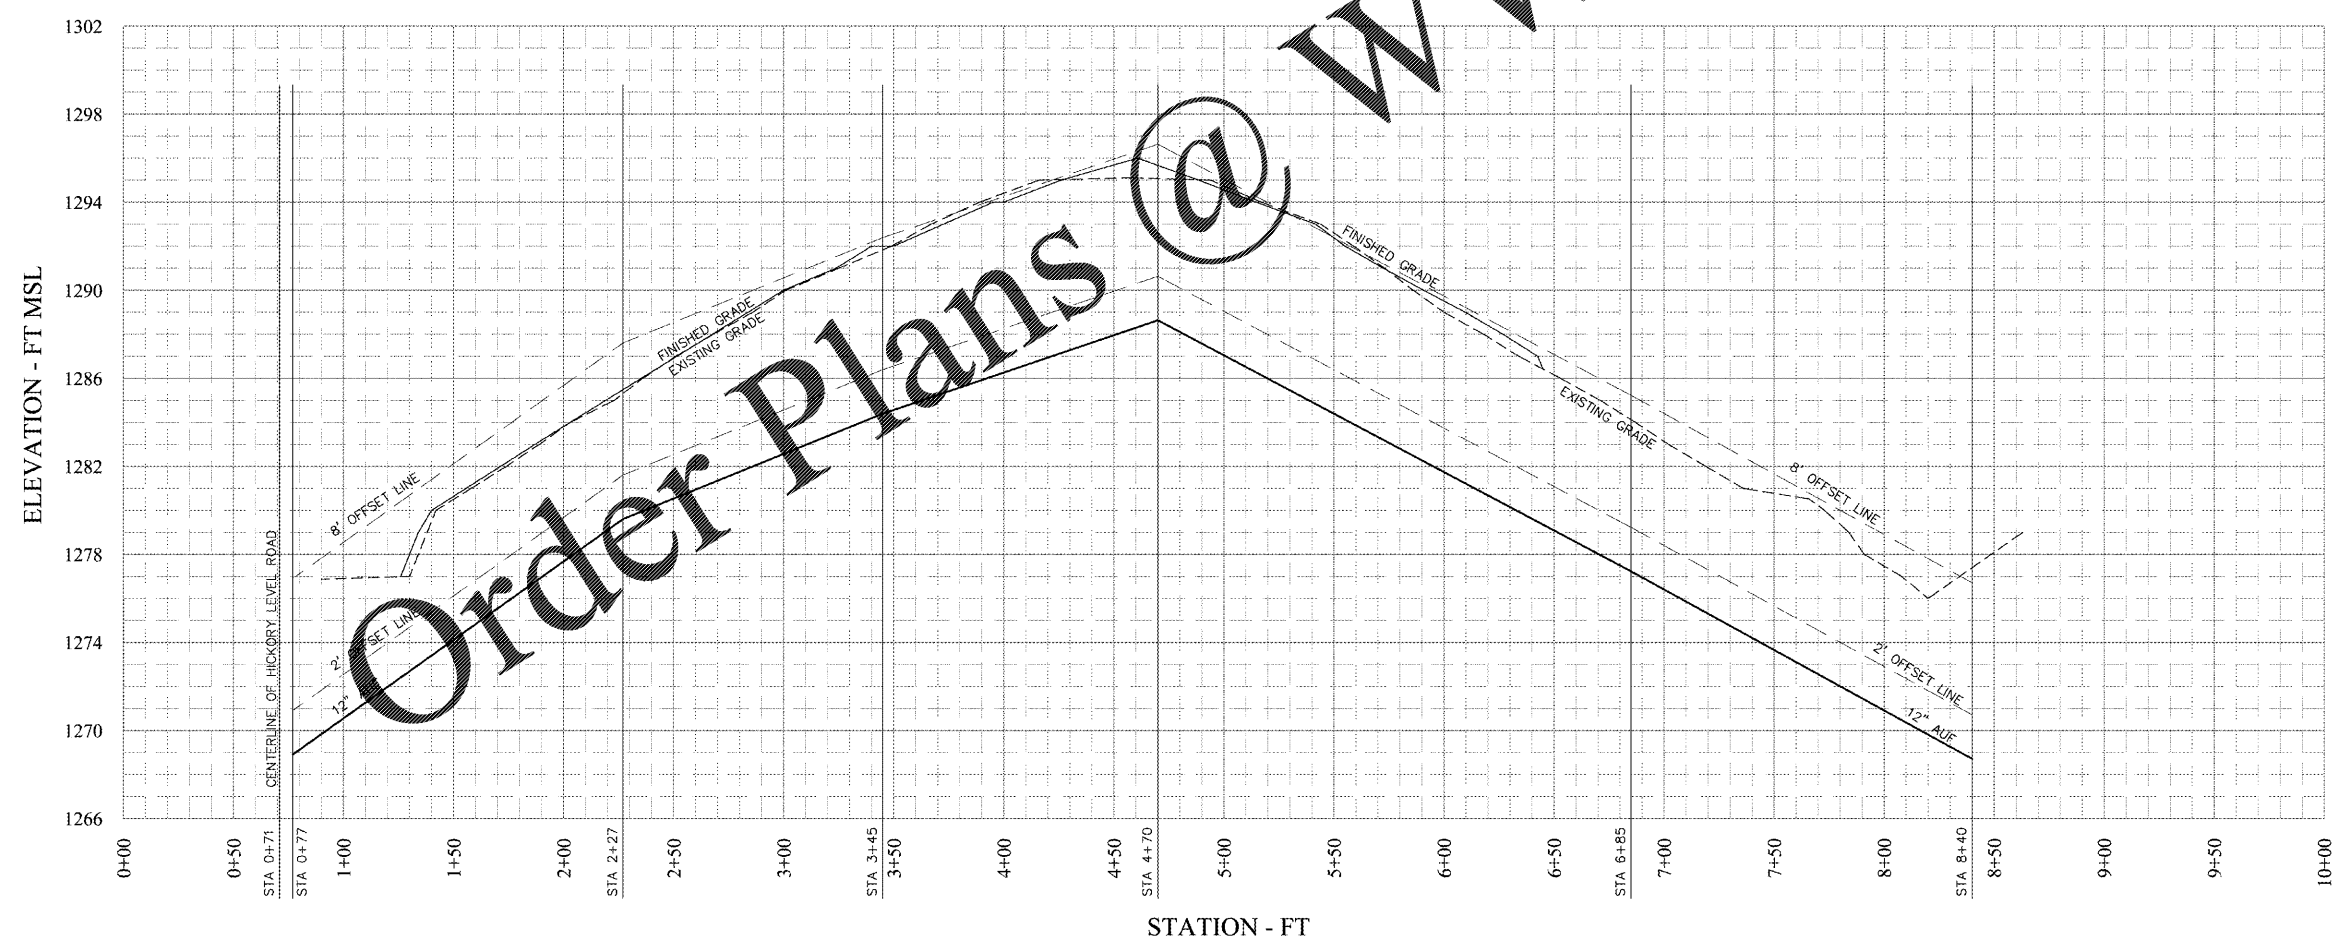


NO.	DATE	DESCRIPTION	REVISED PER COMMENTS
1	01-07-2020		

INTERNATIONAL HOUSE OF PANCAKES
 PLANTATION PIPELINE - PLAN AND PROFILE - 12" AUF
 HICKORY LEVEL ROAD AND GEORGIA HIGHWAY 61
 VILLA RICA, CARROLL COUNTY, GEORGIA

CIVIL SOLUTIONS
 ENGINEERING & LAND SURVEYING
 Gregory J. Dewberry, PE, LS
 P.O. Box 156
 Bremen, Georgia 30110
 (770) 537-4087

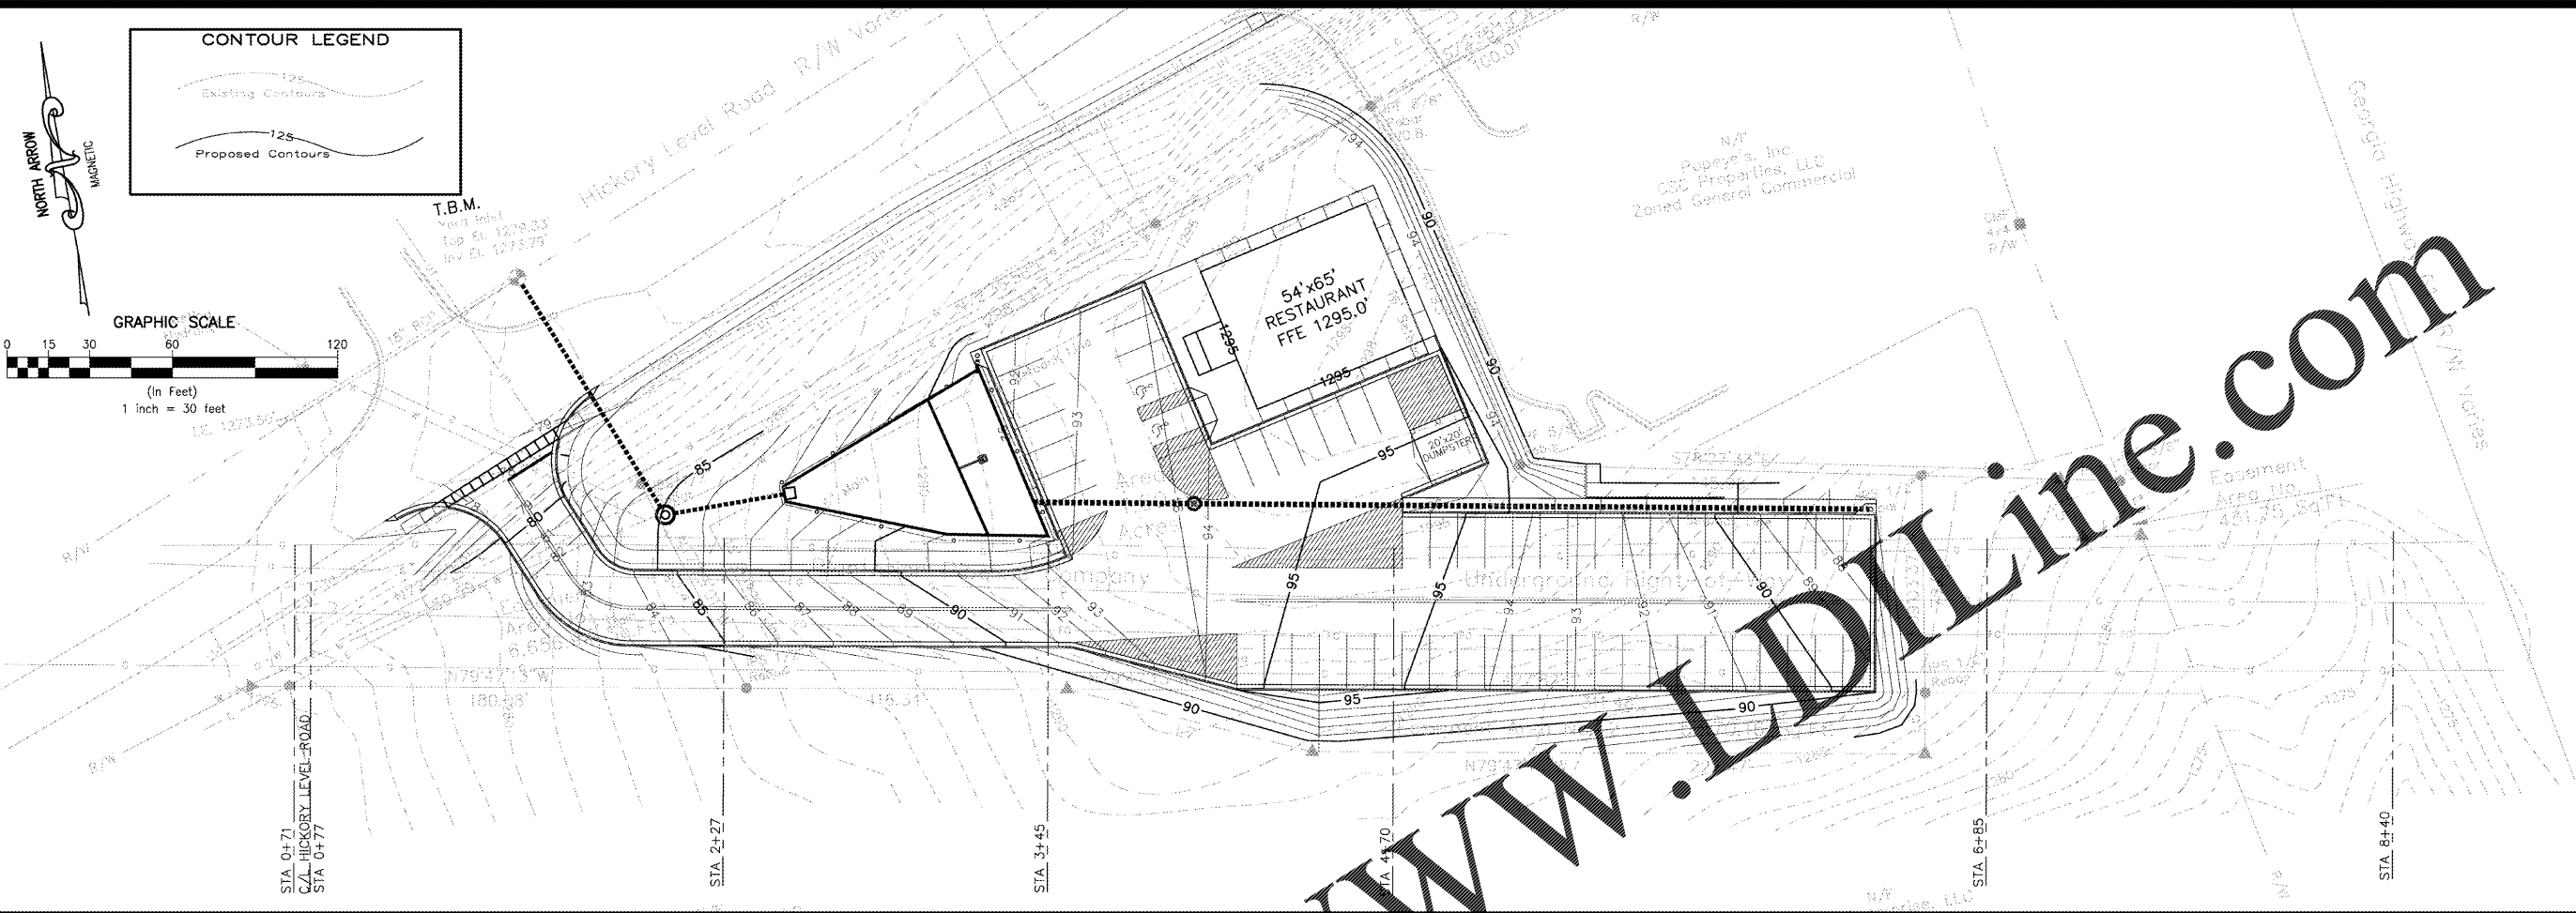

WWW.LDIDLine.com

Order Plans @

DATE: DECEMBER 2, 2019 PROJECT NO: 2019154 SCALE: AS SHOWN