


SPEED LIMIT
45




MINIMUM STOPPING SIGHT DISTANCE = 400'

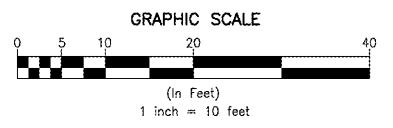

12 SHEET

NO.	DATE	DESCRIPTION

INTERNATIONAL HOUSE OF PANCAKES
ENTRANCE PLAN - PLAN AND PROFILE
 HICKORY LEVEL ROAD AND GEORGIA HIGHWAY 61
 VILLA RICA, CARROLL COUNTY, GEORGIA
 DATE: MARCH 6, 2020 SCALE: AS SHOWN PROJECT NO: 2019154

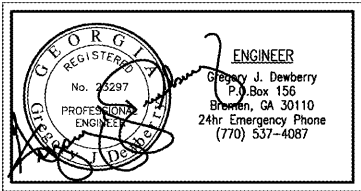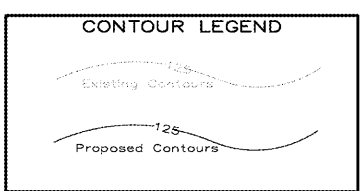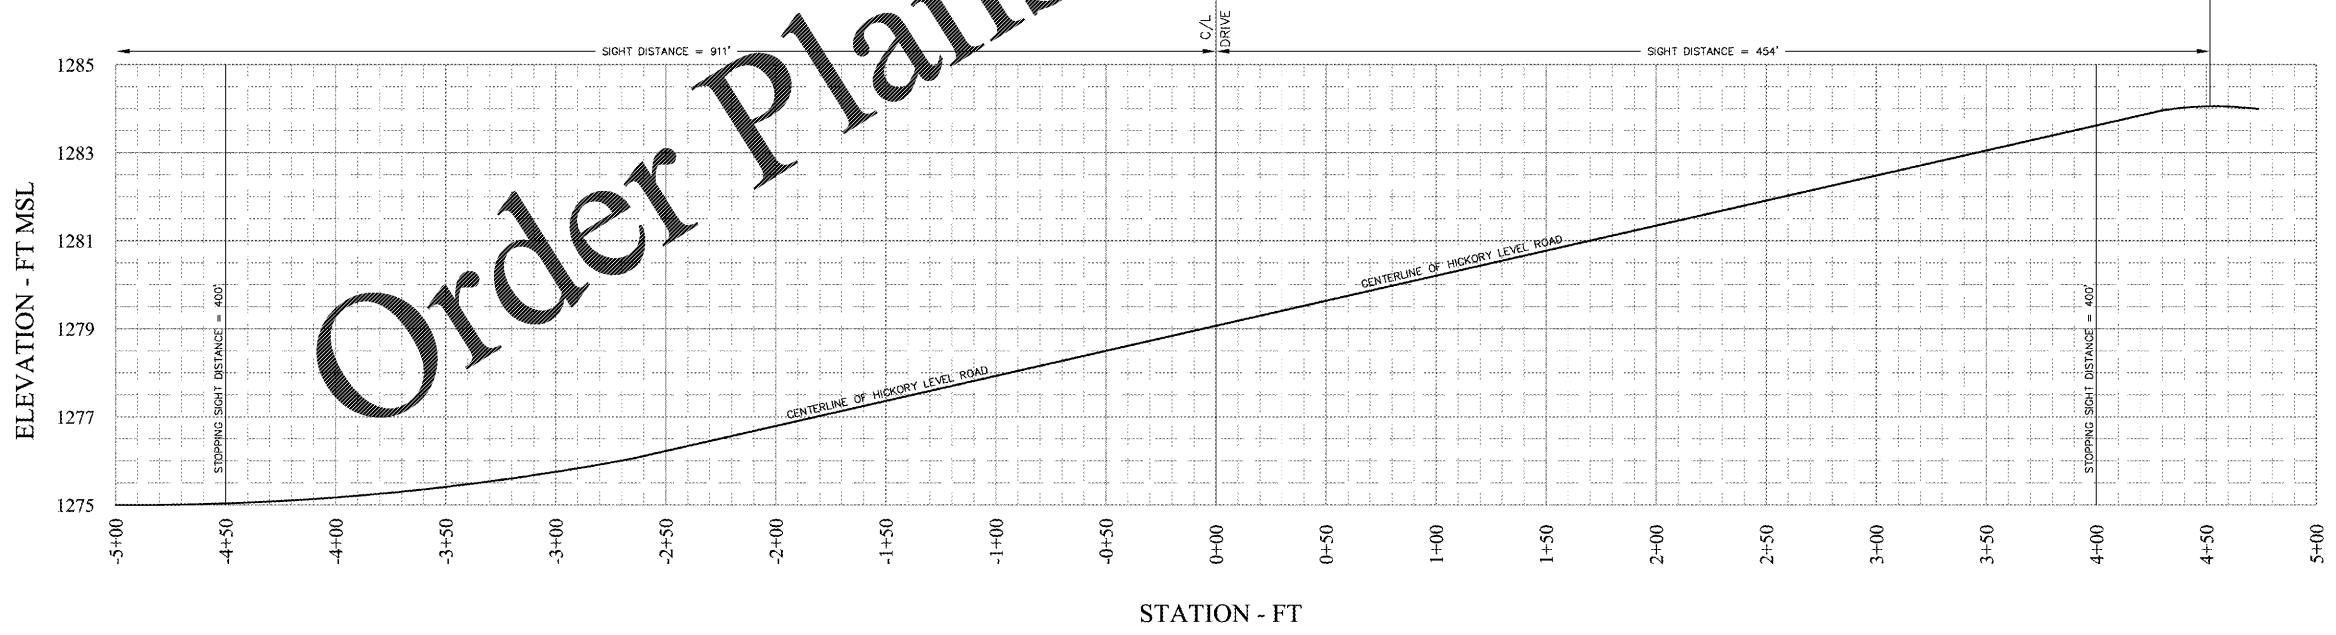

Order Plans

www.LDILine.com

CIVIL SOLUTIONS
 ENGINEERING & LAND SURVEYING
 Gregory J. Dewberry, PE, LS
 P.O. Box 156
 Bremen, Georgia 30110
 (770) 537-4087