

No.	Date	Revision

Owner:
PIEDMONT REGIONAL LIBRARY SYSTEM
990 WASHINGTON STREET
JEFFERSON, GA 30549


Project:
AUBURN PUBLIC LIBRARY EXPANSION & RENOVATION
24 5TH STREET
AUBURN, GA 30830

SITE PLAN

CONSTRUCTION DOCUMENTS

Job no.: 19009
date: 04/24/2020
by: TNN
app:
file name: APL-SITE
sheet no.:

A0

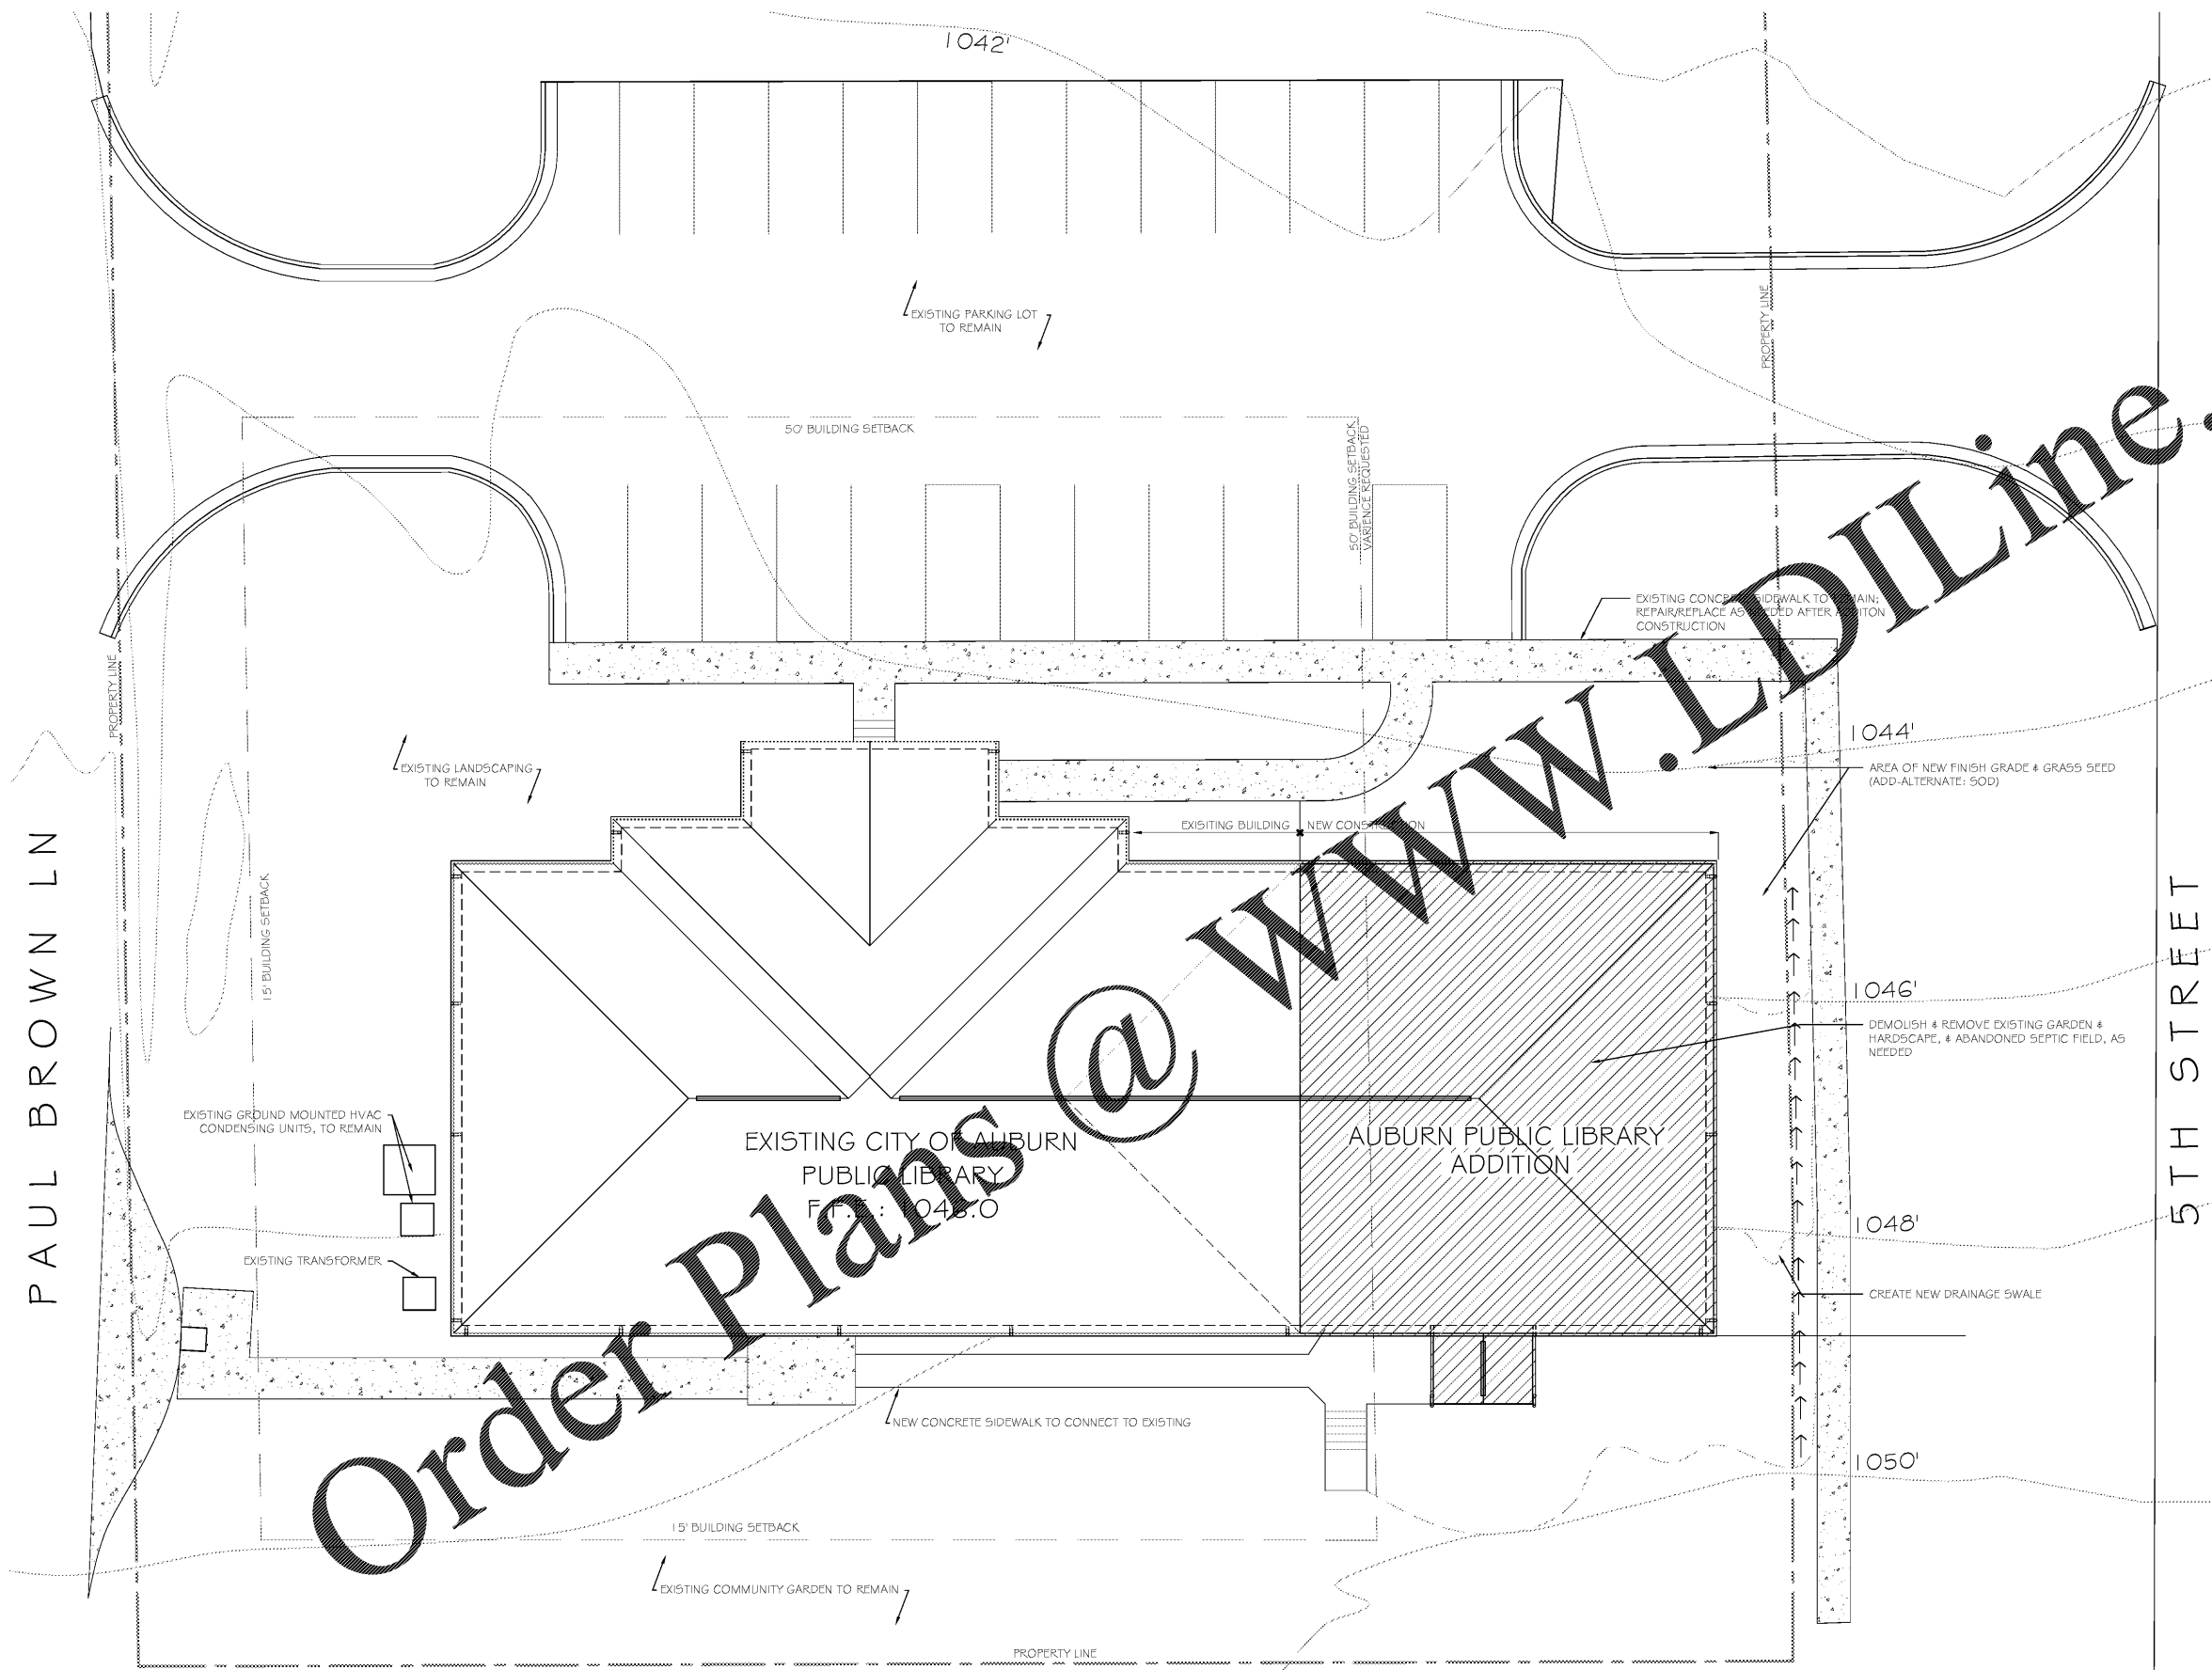

- GENERAL SITE NOTES**
1. PROTECT ALL EXISTING CONSTRUCTION WHICH IS TO REMAIN FOR THE DURATION OF THE WORK.
 2. REPAIR OR REPLACE ANY EXISTING CONSTRUCTION WHICH IS TO REMAIN WHICH IS DAMAGED DURING THE WORK.
 3. CALL FOR INSPECTIONS BY THE APPLICABLE LOCAL JURISDICTION AS NEEDED, IN A TIMELY MANNER.
 4. COORDINATE WITH LIBRARY STAFF AND WITH THE CITY OF AUBURN TO MAINTAIN THE LIBRARY OPEN & FUNCTIONAL DURING CONSTRUCTION.
 5. SLOPE FINISHED GRADE & NEW WALKWAYS AWAY FROM EXTERIOR FACE OF BUILDING AT MINIMUM 1/8" PER 1'-0" SLOPE.
 6. FIELD VERIFY ALL EXISTING CONDITIONS.

1 SITE PLAN
SCALE: 1" = 10'-0"
TRUE NORTH
JOB NORTH

Order Plans @ www.LDILine.com