


GENERAL NOTES:

1. THE CONTRACTOR SHALL VERIFY ALL EXISTING CONDITIONS INCLUDING DIMENSIONS PRIOR TO BEGINNING ANY FABRICATION OR NEW CONSTRUCTION. NOTIFY ARCHITECT / ENGINEER IMMEDIATELY OF ANY DISCREPANCIES.
2. ALL DIMENSIONS ARE SHOWN TO FACE OF EXISTING FINISH, FACE OF NEW STUDS, OR CENTERLINE OF COLUMN.
3. GENERAL CONTRACTOR SHALL BE RESPONSIBLE FOR CUTTING THE CONCRETE SLAB, AS NECESSARY FOR THE EXECUTION OF THIS PROJECT. THIS IS INCLUSIVE OF THE WORK REQUIRED BY THE P, M & E TRADES.
 WORK REQUIRED BEFORE PATCHING CONCRETE SLAB
 a. CLEAN ANY AREA THAT IS TO BE PATCHED. REMOVE ANY AND ALL DEBRIS
 b. COMPACT ANY FILL MATERIAL REQUIRED TO 98%
 c. PROVIDE 6MIL (MIN) VAPOR BARRIER AS REQUIRED
 d. USING 3000 psi min. (max 4" slump) CONCRETE. FILL CUTS AS REQUIRED.
 e. FINISH CONCRETE TO TROWEL SMOOTH FINISH. LEAVE CONCRETE SUCH THAT NO ADDITIONAL WORK WILL BE REQUIRED TO APPL. FINISHES.
 4. NIC ABBREVIATION FOR "NOT IN CONTRACT"
 5. ALL INTERIOR WALLS TO BE 3/8" METAL STUD @ 16" O.C. MIN. ALL EXTERIOR WALLS TO BE 6" METAL STUD @ 16" O.C. MIN. ALL WALL (INT/EXT) TO RECEIVE FULL HEIGHT BATT INSULATION.
 6. ALL GYP. BOARD TO BE MOLD RESISTIVE FIRE RESISTANT EQUAL TO GOLD BOND XP.

PLAN SYMBOLS LEGEND

- INDICATES AREA OF NO WORK
- INDICATES NEW CONSTRUCTION (1) LAYER
 3/8" GYPSUM BOARD ON BOTH SIDES OF 3/8" METAL STUDS @ 16" O.C.
- 1-HOUR RATED FIRE BARRIER
- 1-HOUR RATED SMOKE BARRIER
- SMOKE TIGHT PARTITION
- 2-HOUR RATED FIRE/SMOKE WALL-UL DETAIL U905. SEE SHEET CS3

KEY PLAN

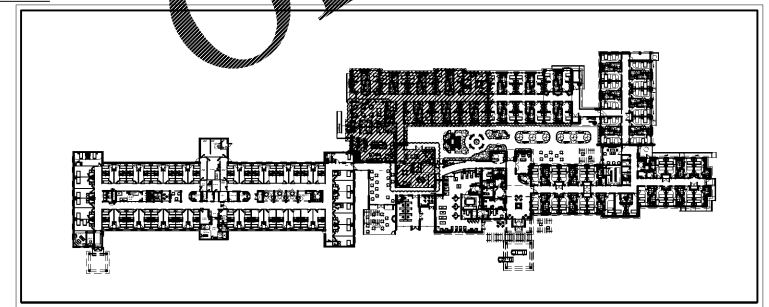

HATCH REPRESENTS AREA OF WORK SHOWN ON THE SHEET



AREA A DIMENSIONED

floor plan

SCALE: 1/8" = 1'-0"

01

A1.1A

ARCHITECT
 TIMOTHY
 KURMASKIE
 AIA, NCARB

1030 Washington Street
 Raleigh, NC 27605
 Phone: 919-846-1600
 Fax: 919-846-9404
 TIM@ARCHITECTSKT.COM

THE DRAWINGS AND DESIGN SHOWN ARE THE PROPERTY OF ARCHITECT TIMOTHY KURMASKIE, AIA, NCARB. THE REPRODUCTION OR USE OF THIS PROPERTY WITHOUT THE WRITTEN CONSENT FROM THE ARCHITECT IS PROHIBITED AND ANY INFRINGEMENT OF THESE RIGHTS IS SUBJECT TO LEGAL ACTION.



ALTERATION & ADDITION TO:
PruittHealth Savannah
 12825 WHITE BLUFF ROAD
 SAVANNAH, GA 31419

Project Reference Numbers
 Architect's Project No. 180017

Drawn By: NK/WMB

REVISIONS

EQPT REV.	03-26-2020
DCH COM.	04-23-2020
OWNER COM.	06-15-2020

DATES

PHASE	ISSUED
PERMIT SET	05/22/19

AREA A
 FLOOR PLAN
 DIMENSIONED
 SHEET NUMBER