



THE ARCHITECT/ENGINEER DOES NOT DEFINE THE SCOPE OF INDIVIDUAL TRADES, SUBCONTRACTORS, MATERIAL SUPPLIERS, OR VENDORS. ANY SHEET NUMBERING SYSTEM USED WHICH IDENTIFIES DISCIPLINES IS SOLELY TO SEPARATE ARCHITECT'S AND ENGINEER'S SCOPE. IT DOES NOT DEFINE A SUBCONTRACTOR'S SCOPE OF WORK. ANY DISCREPANCIES BETWEEN DRAWINGS, SPECIFICATIONS, CODES OR CONSTRUCTION SEQUENCING SHALL BE BROUGHT TO THE ATTENTION OF THE ARCHITECT PRIOR TO PROCEEDING. NO CONSIDERATION WILL BE GIVEN TO REQUESTS FOR CHANGE ORDERS FOR FAILURE TO OBTAIN AND REVIEW THE COMPLETE SET OF CONSTRUCTION DOCUMENTS, OR FOR FAILURE TO SEEK INTERPRETATION FROM ARCHITECT FOR DISCREPANCIES.

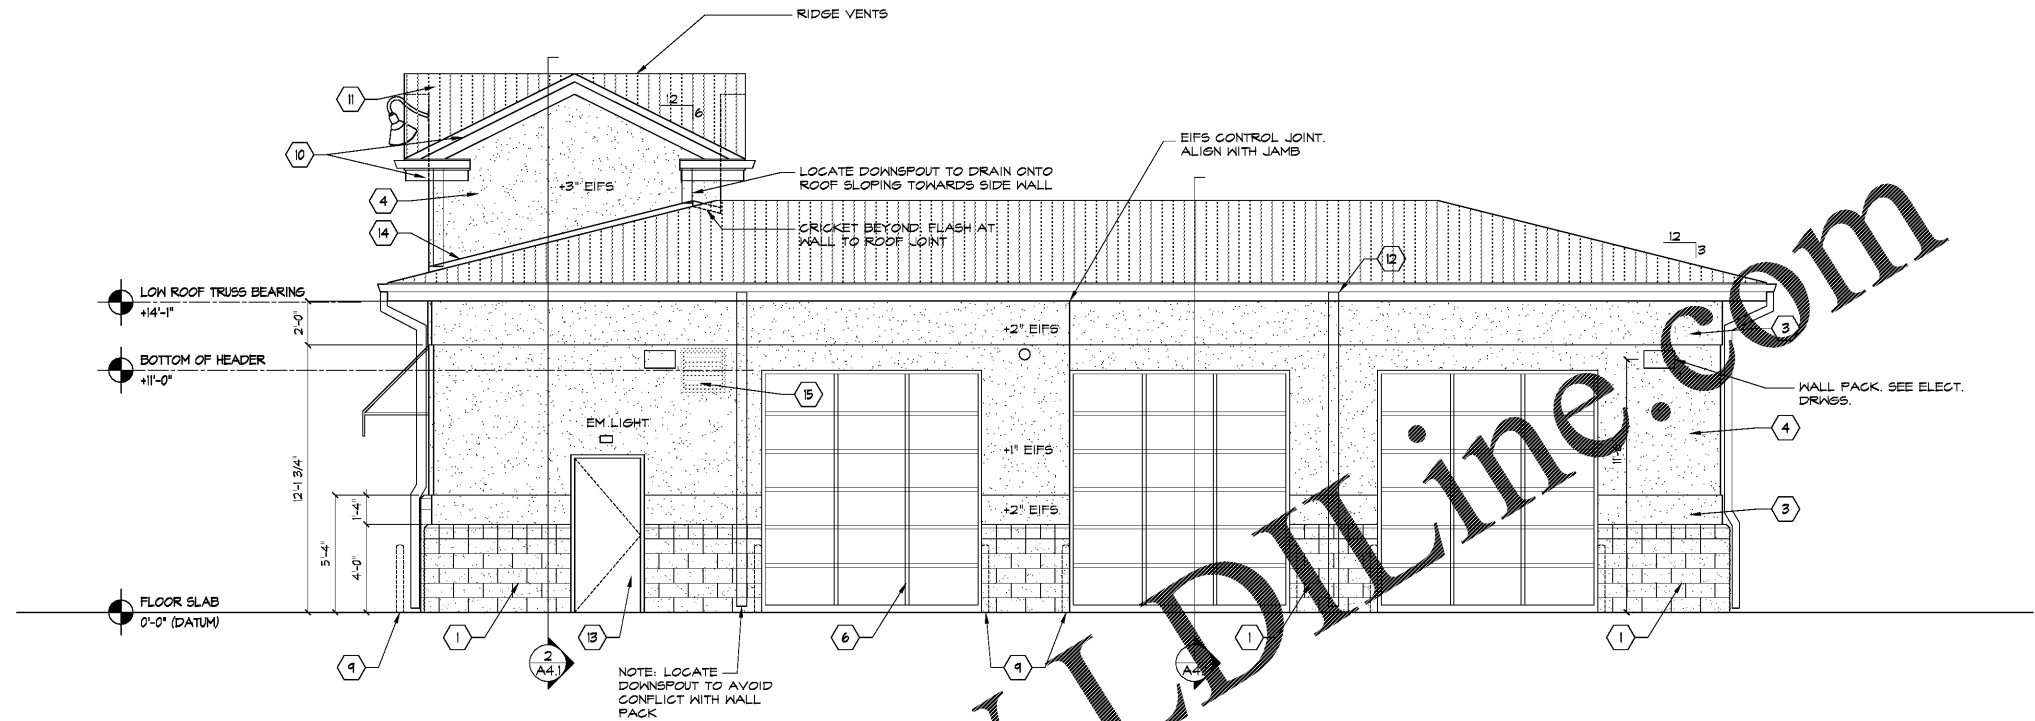

2 REAR ELEVATION
SCALE: 1/4"=1'-0"

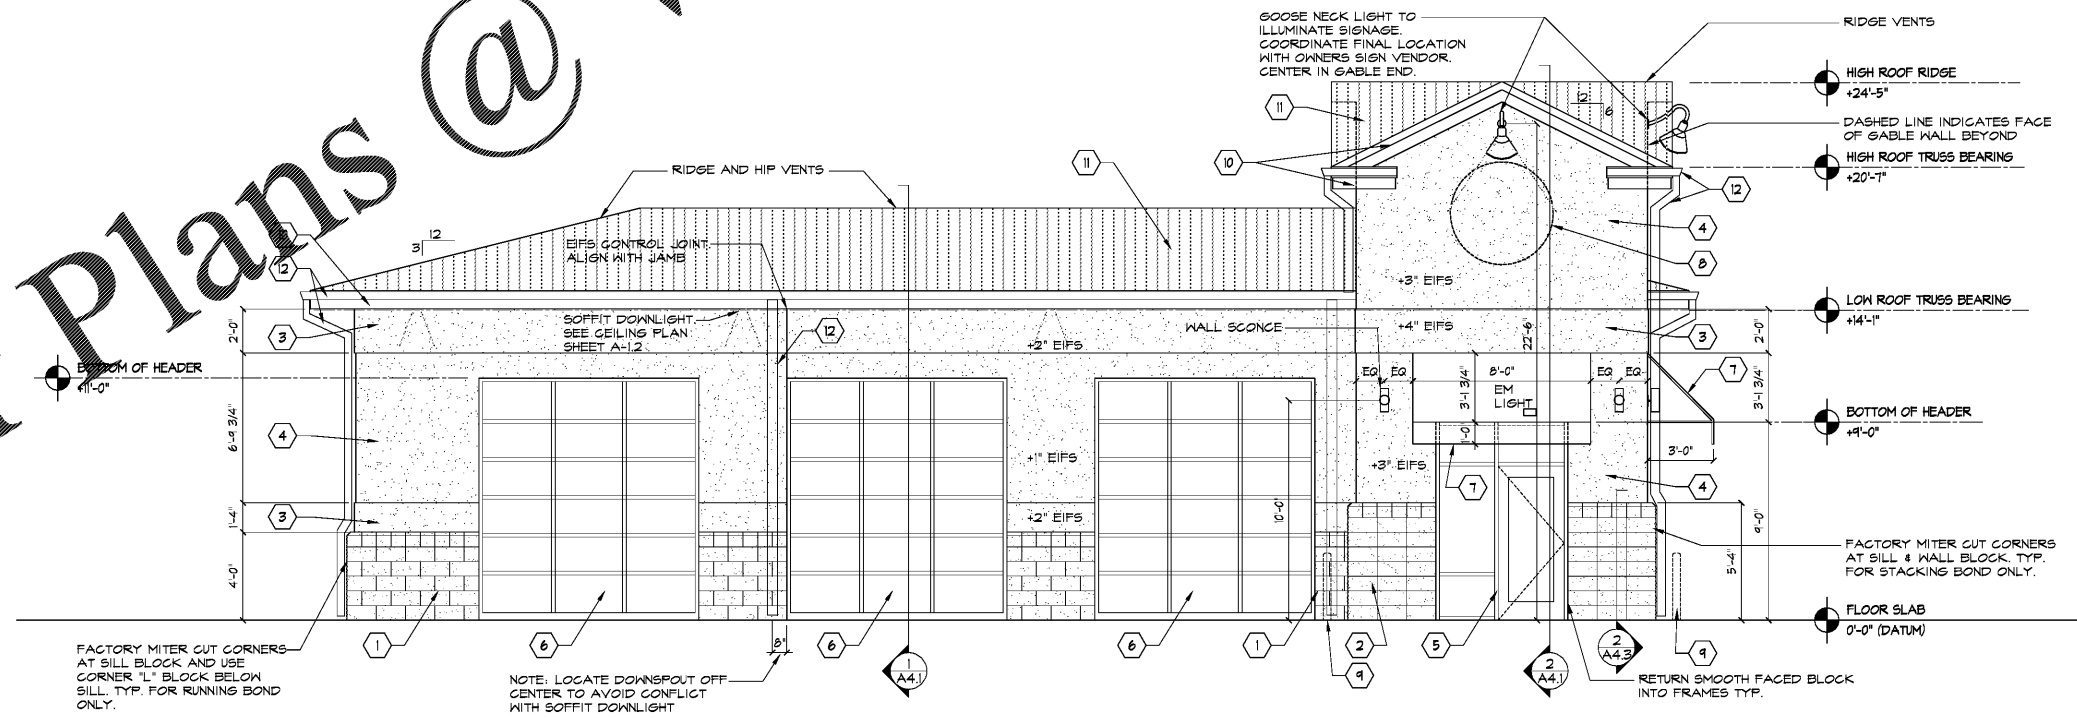


1 FRONT ELEVATION
SCALE: 1/4"=1'-0"

NOTE-A: ALL SIGNAGE/GRAPHICS ARE TO BE REVIEWED AND APPROVED BY LOCAL ZONING AUTHORITIES, PRIOR TO INSTALLATION.

NOTE-B: REFER TO EXTERIOR MATERIAL SCHEDULE ON SHEET A-3.2



STRICKLAND BROTHERS
10 MINUTE OIL CHANGE
810 SOUTH MAIN STREET
GRAHAM, NC

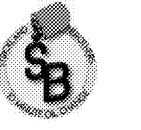

6-5-2020

ISSUE DATE: 6/5/20

REVISION 1: ---
REVISION 2: ---
REVISION 3: ---
REVISION 4: ---

PROJECT #: 20-127
CONTENT: EXTERIOR ELEVATIONS

PROJECT ARCHITECT: ECE
DRAWN BY: VW
CADD FILE NAME: 20-127-CDS-A3.1

THIS DRAWING AND THE DESIGN SHOWN ARE THE PROPERTY OF SAM'S EXPRESS CAR WASH, LLC. THE REPRODUCTION, OR USE OF THIS DRAWING WITHOUT THEIR WRITTEN CONSENT IS PROHIBITED. ANY INFRINGEMENT IS SUBJECT TO LEGAL ACTION.

Sheet
A-3.1