




LATHAN ASSOCIATES  
ARCHITECTS, P.C.  
300 CHASE PARK SOUTH  
SUITE 202 HOUSTON, ALABAMA 35244  
PH 205-988-9112 FAX 205-988-9198

NEW PUBLIC LIBRARY  
FOR THE CITY OF OPELIKA  
GLENN STREET  
OPELIKA, ALABAMA 36801

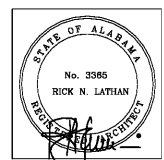


SHEET TITLE:  
FURNITURE AND SHELVING  
FLOOR PLAN

PROJ. MGR.: S. CALMA  
DRAWN: K. WOOD  
DATE: JUNE 01, 2020  
CHECKED BY:  
REVISIONS:

JOB NO. 19-32  
SHEET NO:

A2.3

11 OF 37  
SEQUENCE NO:  
22 / 90

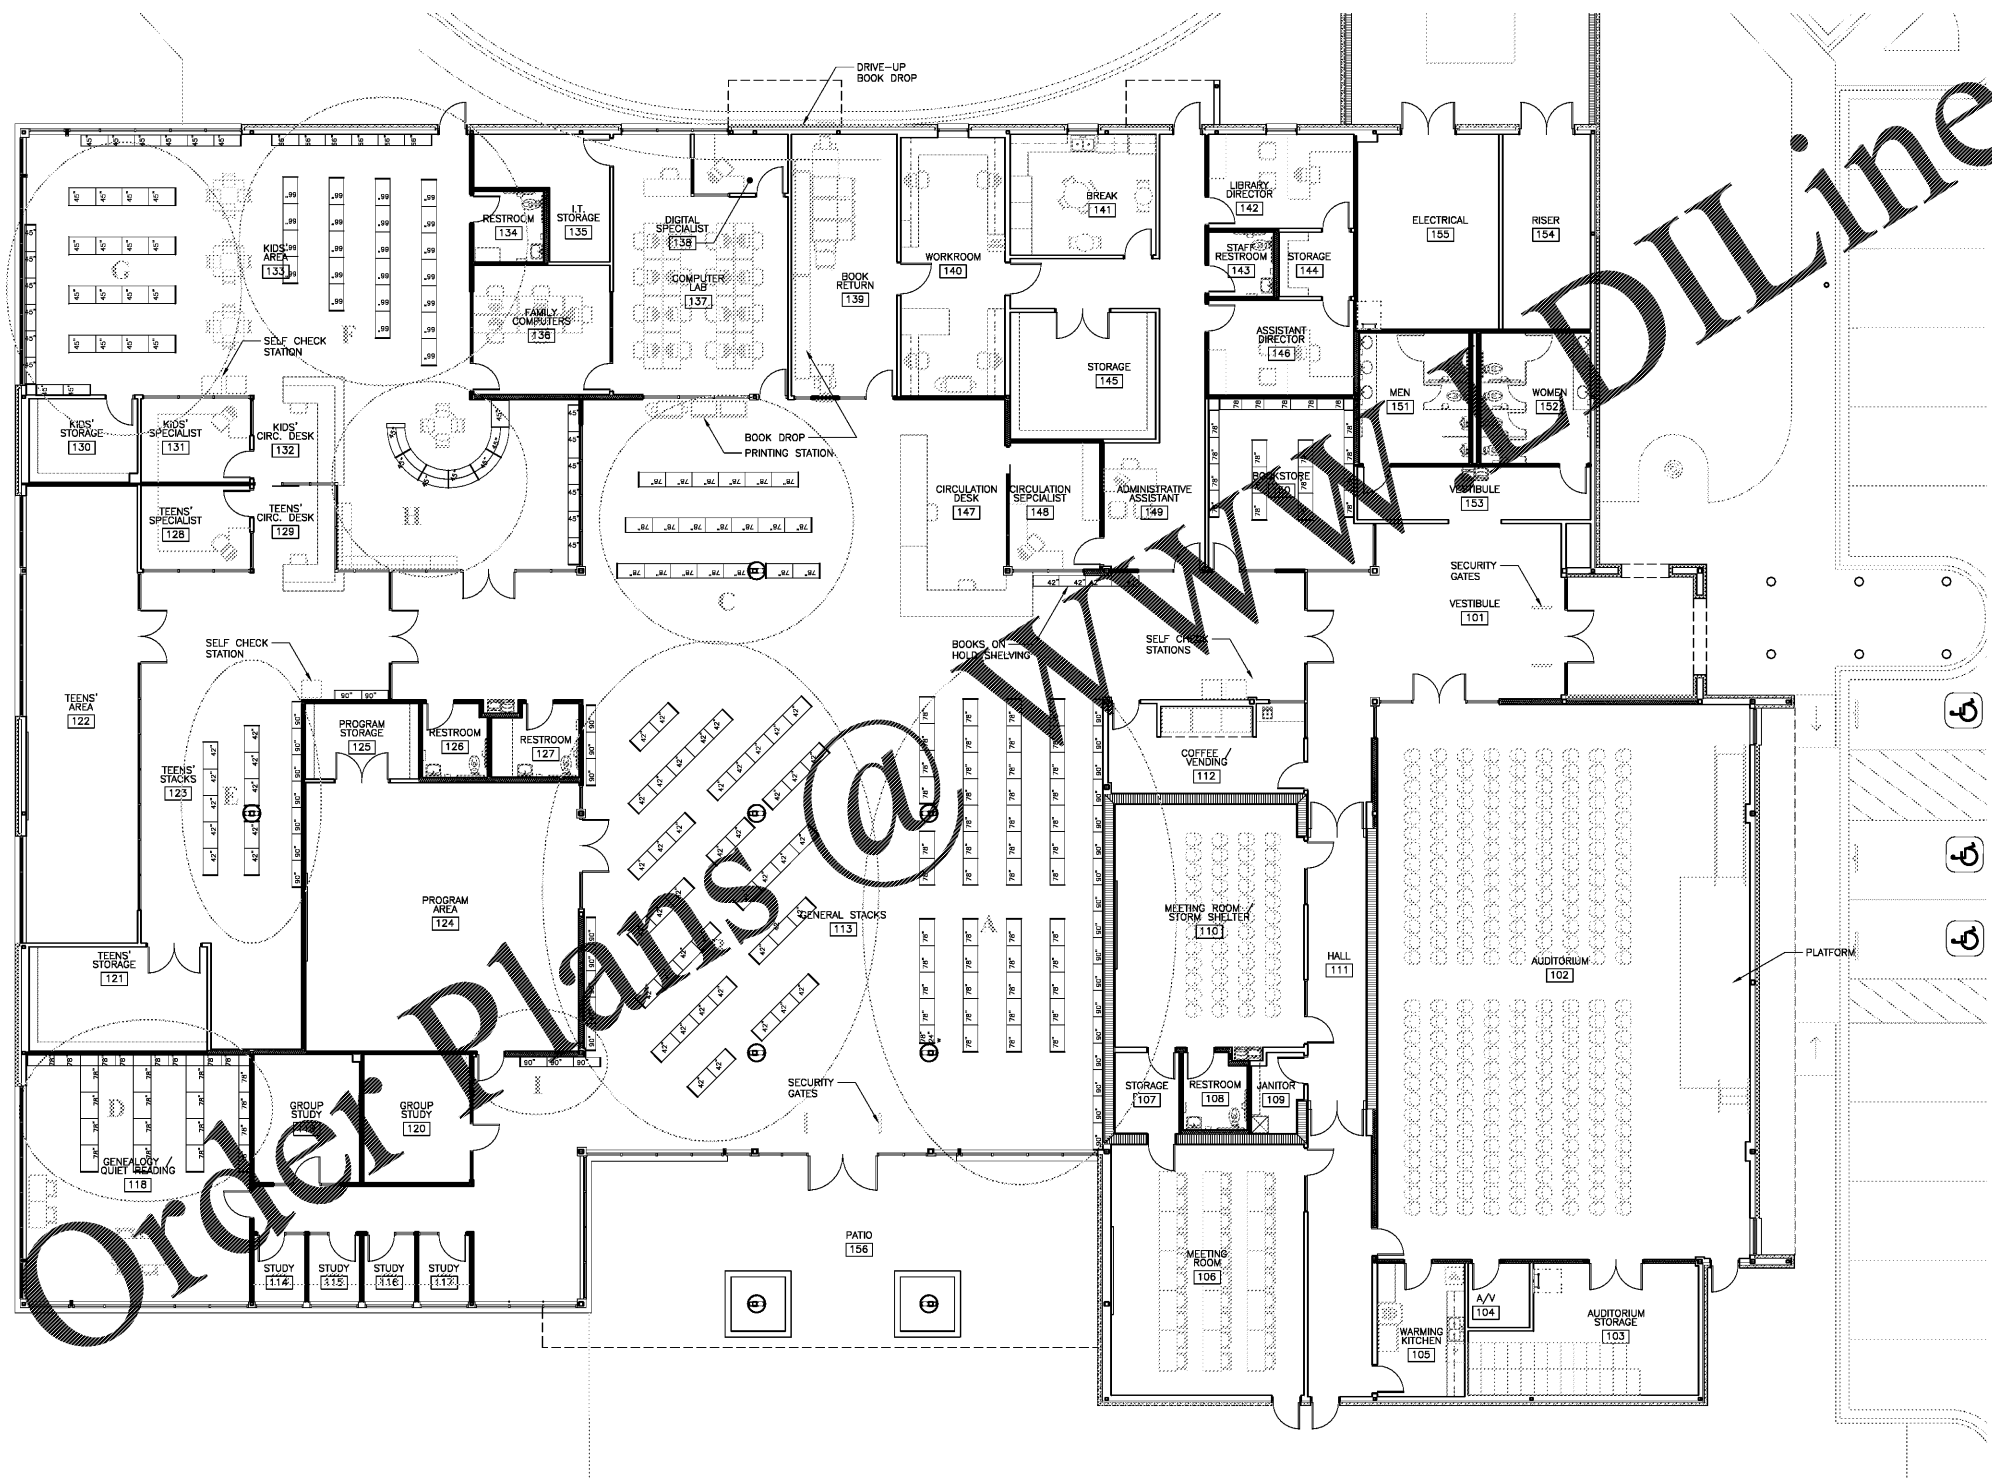

1 FURNITURE FLOOR PLAN  
SCALE: 1/8" = 1'-0"