





NEW PUBLIC LIBRARY FOR THE CITY OF OPELIKA
 GLENN STREET
 OPELIKA, ALABAMA 36801

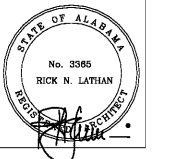


SHEET TITLE:
WALL SECTIONS

PROJ. MGR.: S. CALMA
 DRAWN: S.W.
 DATE: JUNE 01, 2020
 CHECKED BY:
 REVISIONS:

JOB NO. 19-32
 SHEET NO. A3.3.3
 24 OF 37
 SEQUENCE NO: 35 / 90

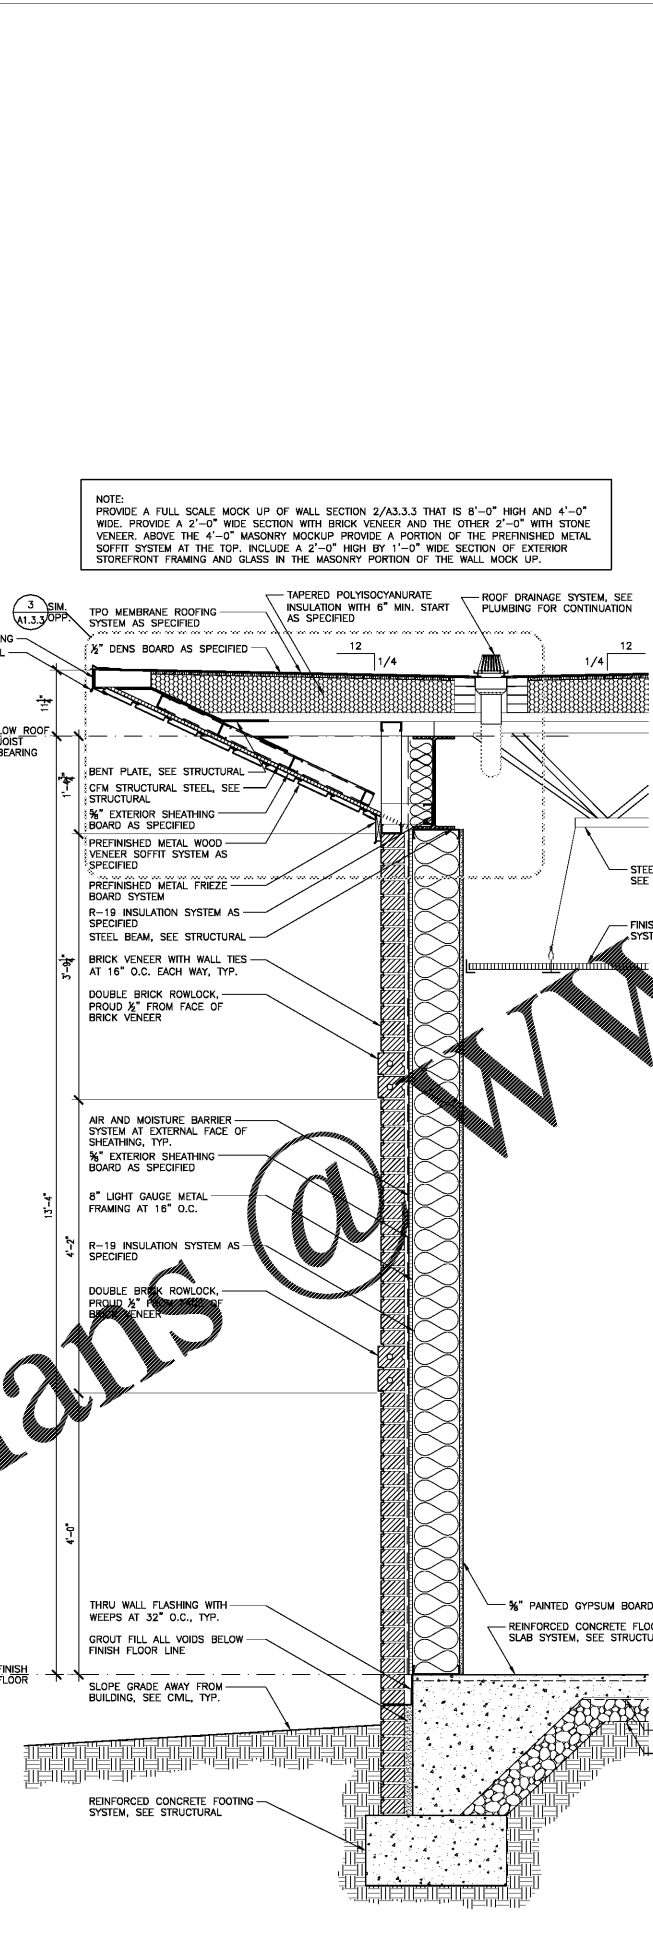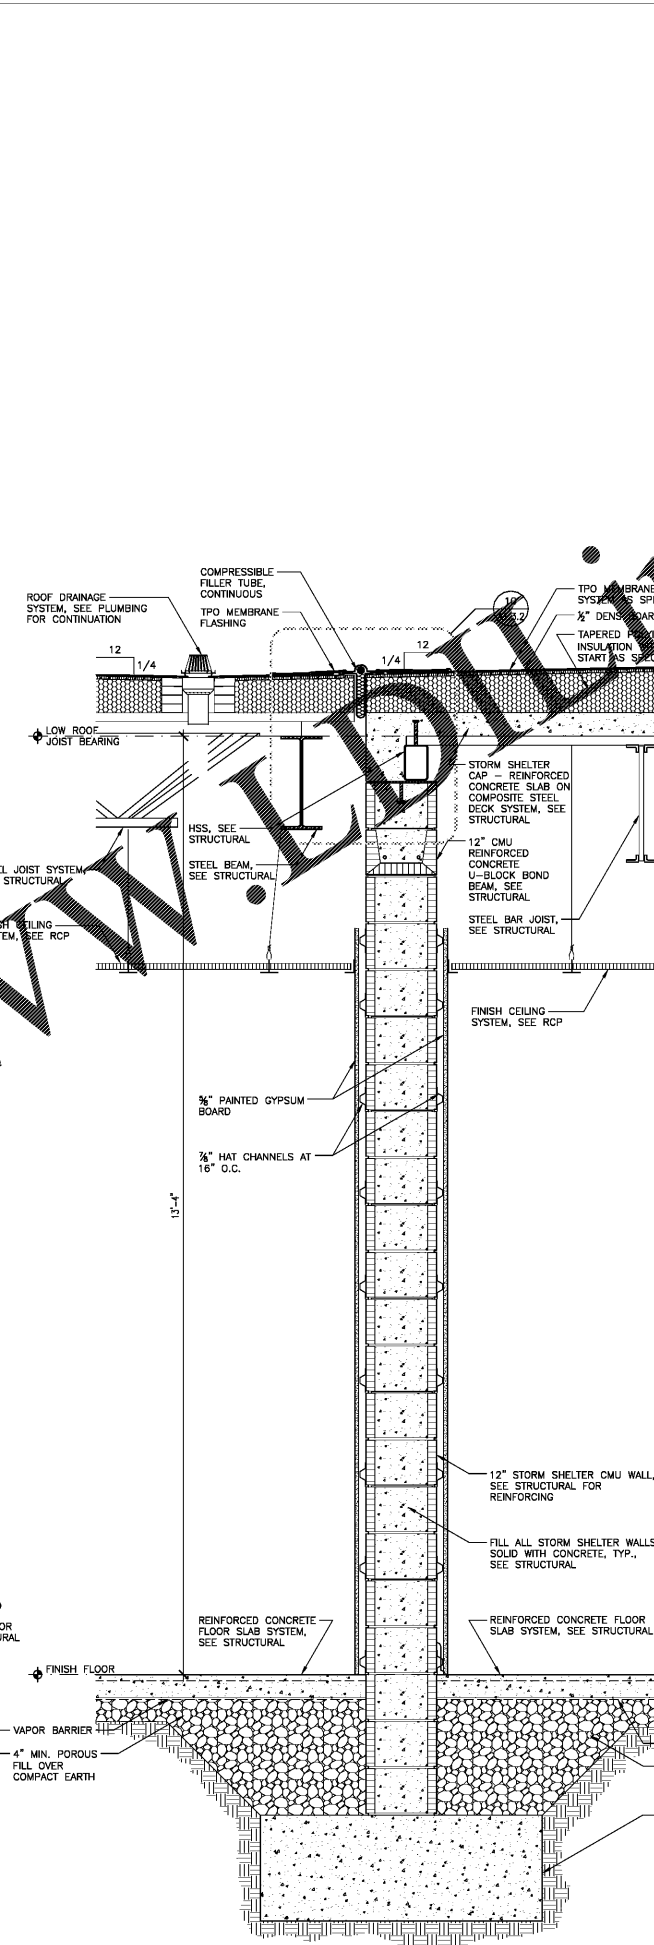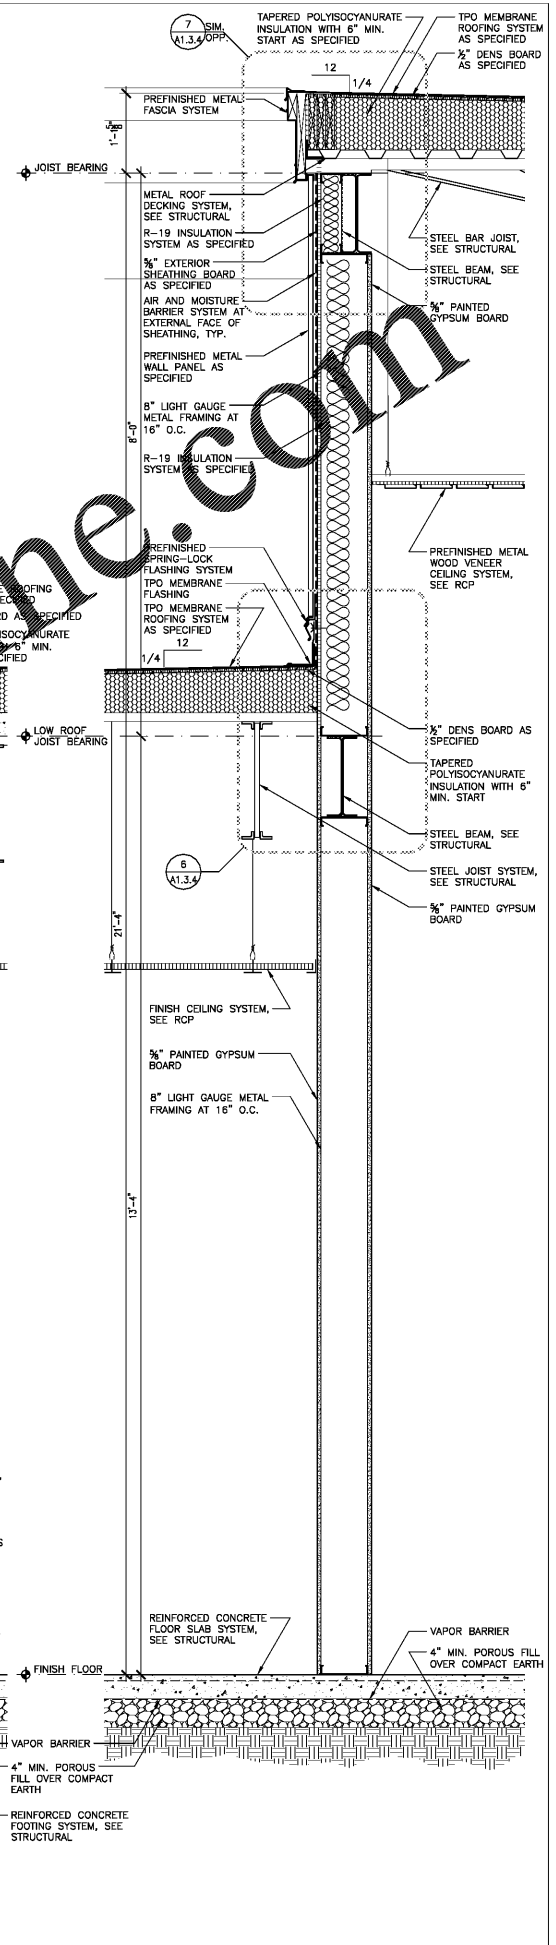

NOTE:
 PROVIDE A FULL SCALE MOCK UP OF WALL SECTION 2/A3.3.3 THAT IS 8'-0" HIGH AND 4'-0" WIDE. PROVIDE A 2'-0" WIDE SECTION WITH BRICK VENEER AND THE OTHER 2'-0" WITH STONE VENEER. ABOVE THE 4'-0" MASONRY MOCKUP PROVIDE A PORTION OF THE PREFINISHED METAL SOFFIT SYSTEM AT THE TOP. INCLUDE A 2'-0" HIGH BY 1'-0" WIDE SECTION OF EXTERIOR STOREFRONT FRAMING AND GLASS IN THE MASONRY PORTION OF THE WALL MOCK UP.

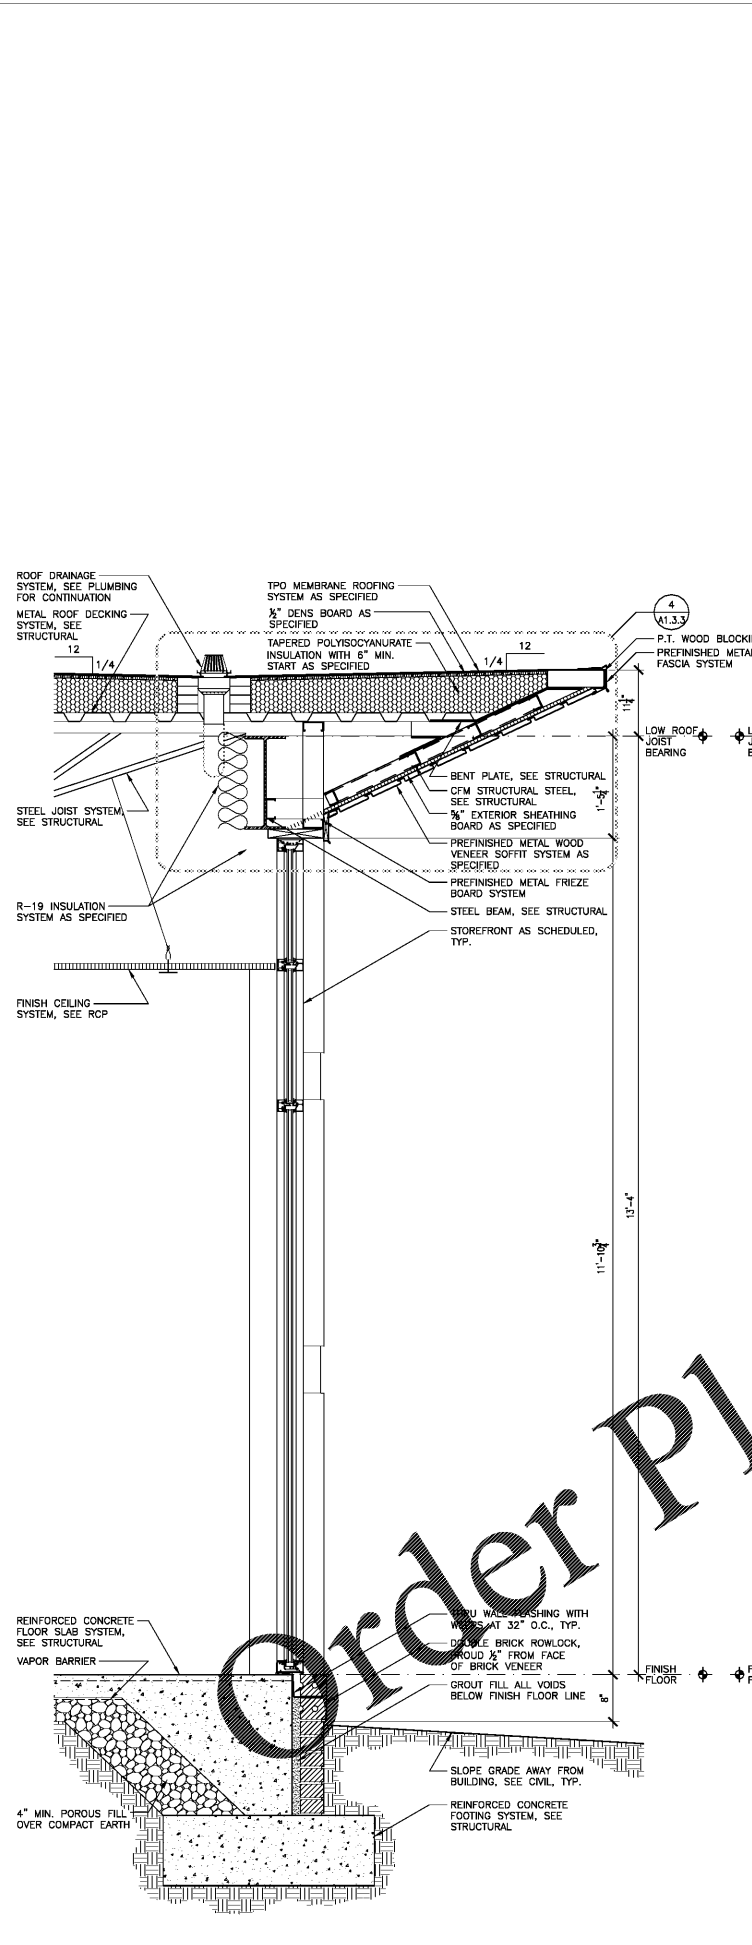

1 WALL SECTION
 SCALE: 1" = 1'-0"

2 WALL SECTION
 SCALE: 1" = 1'-0"

3 WALL SECTION
 SCALE: 1" = 1'-0"

4 WALL SECTION
 SCALE: 1" = 1'-0"

Order Plans @ www.dline.com