




NEW PUBLIC LIBRARY
FOR THE CITY OF OPELIKA
GLENN STREET
OPELIKA, ALABAMA 36801

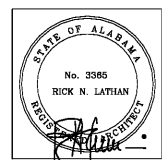


SHEET TITLE:
WALL SECTIONS


PROJ. MGR.: S. CALMA
DRAWN: S.W.
DATE: JUNE 01, 2020
CHECKED BY:
REVISIONS:

JOB NO. 19-32
SHEET NO. A3.3.6


27 OF 37
SEQUENCE NO. 38/90

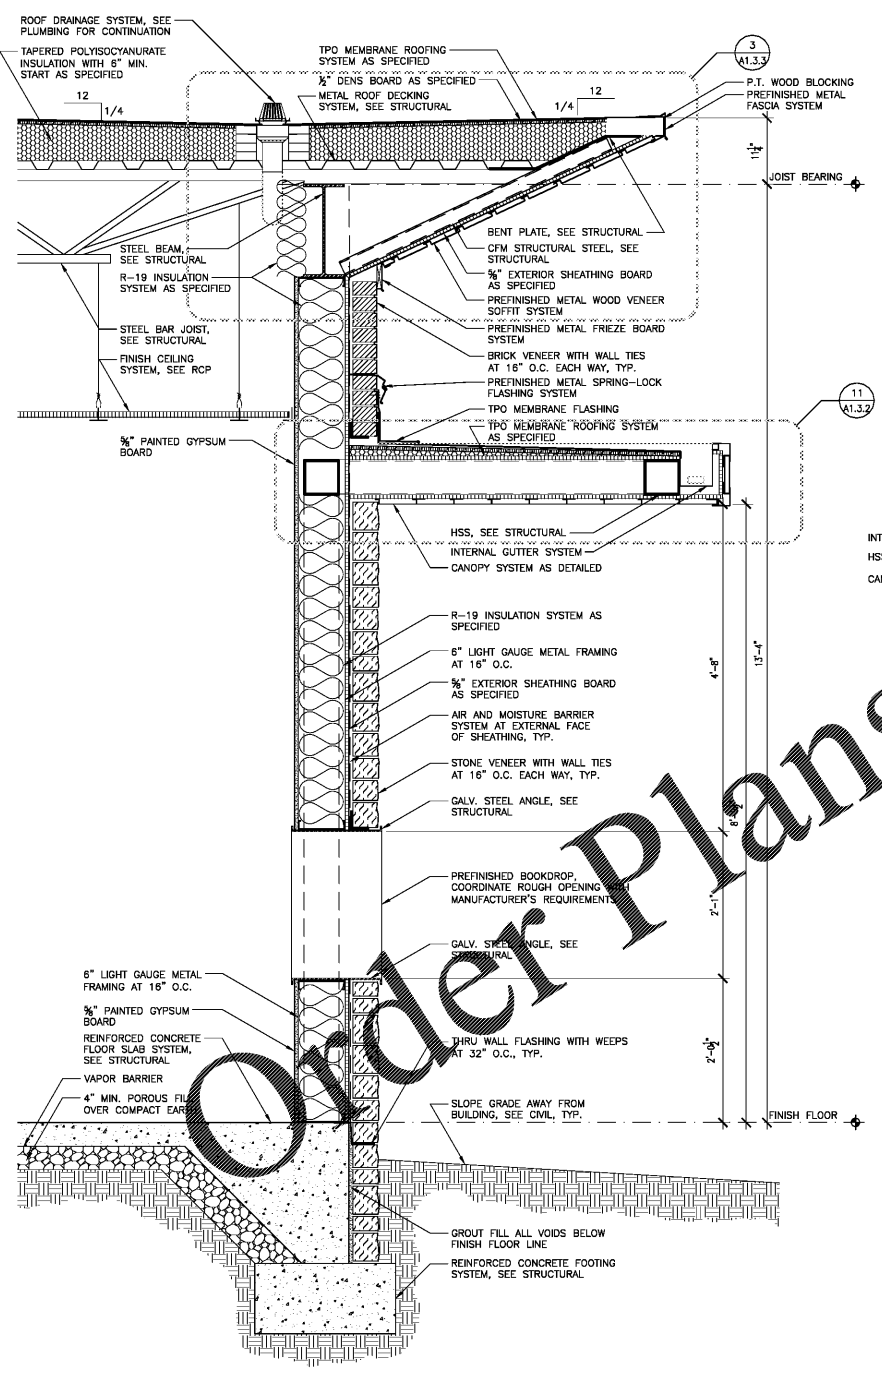

1 WALL SECTION
SCALE: 1" = 1'-0"

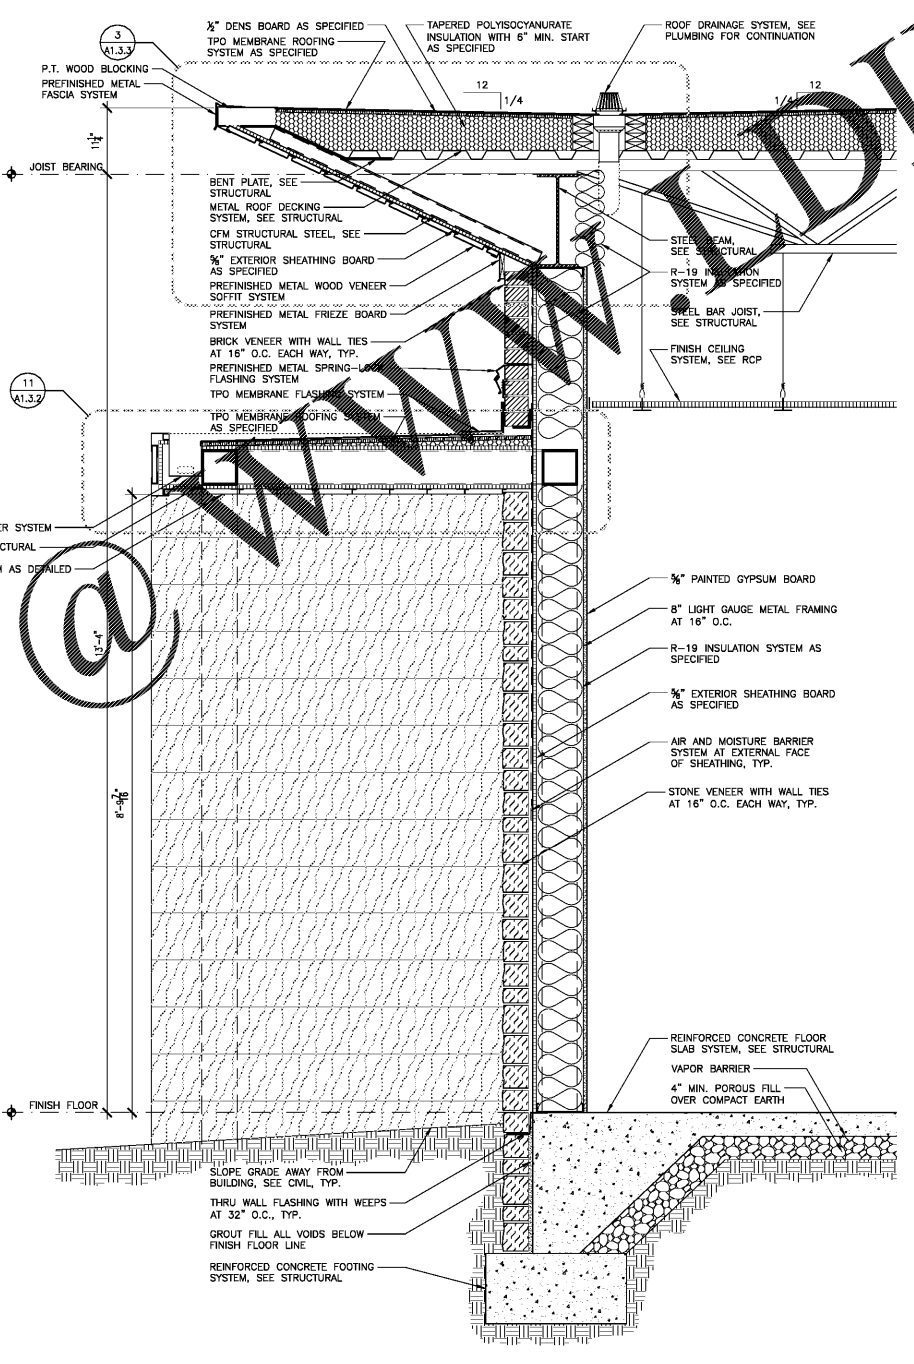

2 WALL SECTION
SCALE: 1" = 1'-0"

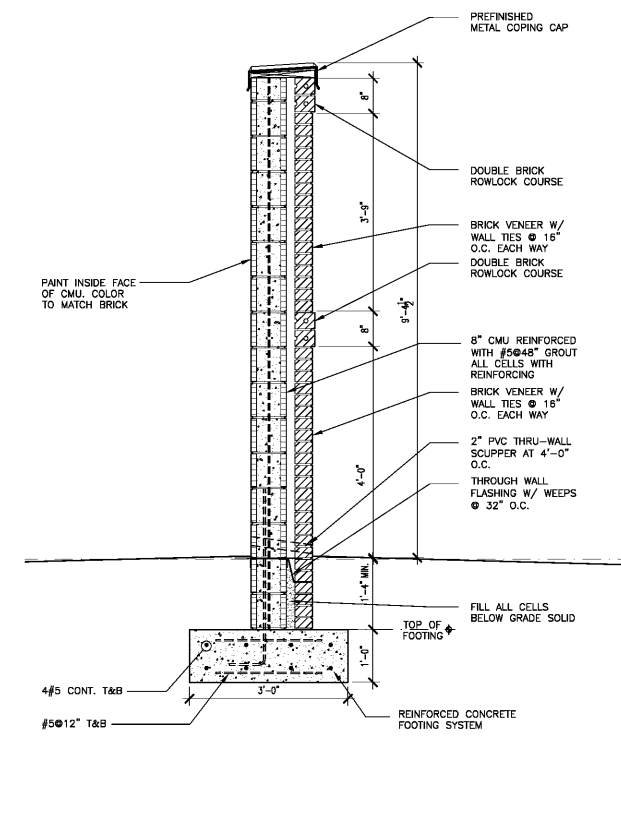

3 WALL SECTION
SCALE: 3/4" = 1'-0"

Order Plans @ www.dlLine.com