



NON PRESSURE KEY NOTES

1	4" ABV CLG
2	6" ABV CLG
3	8" ABV CLG
4	4" RLDN
5	6" RLDN
6	8" RLDN
7	4" UP TO RD
8	4" UP TO OD
9	6" UP TO RD
10	6" UP TO OD

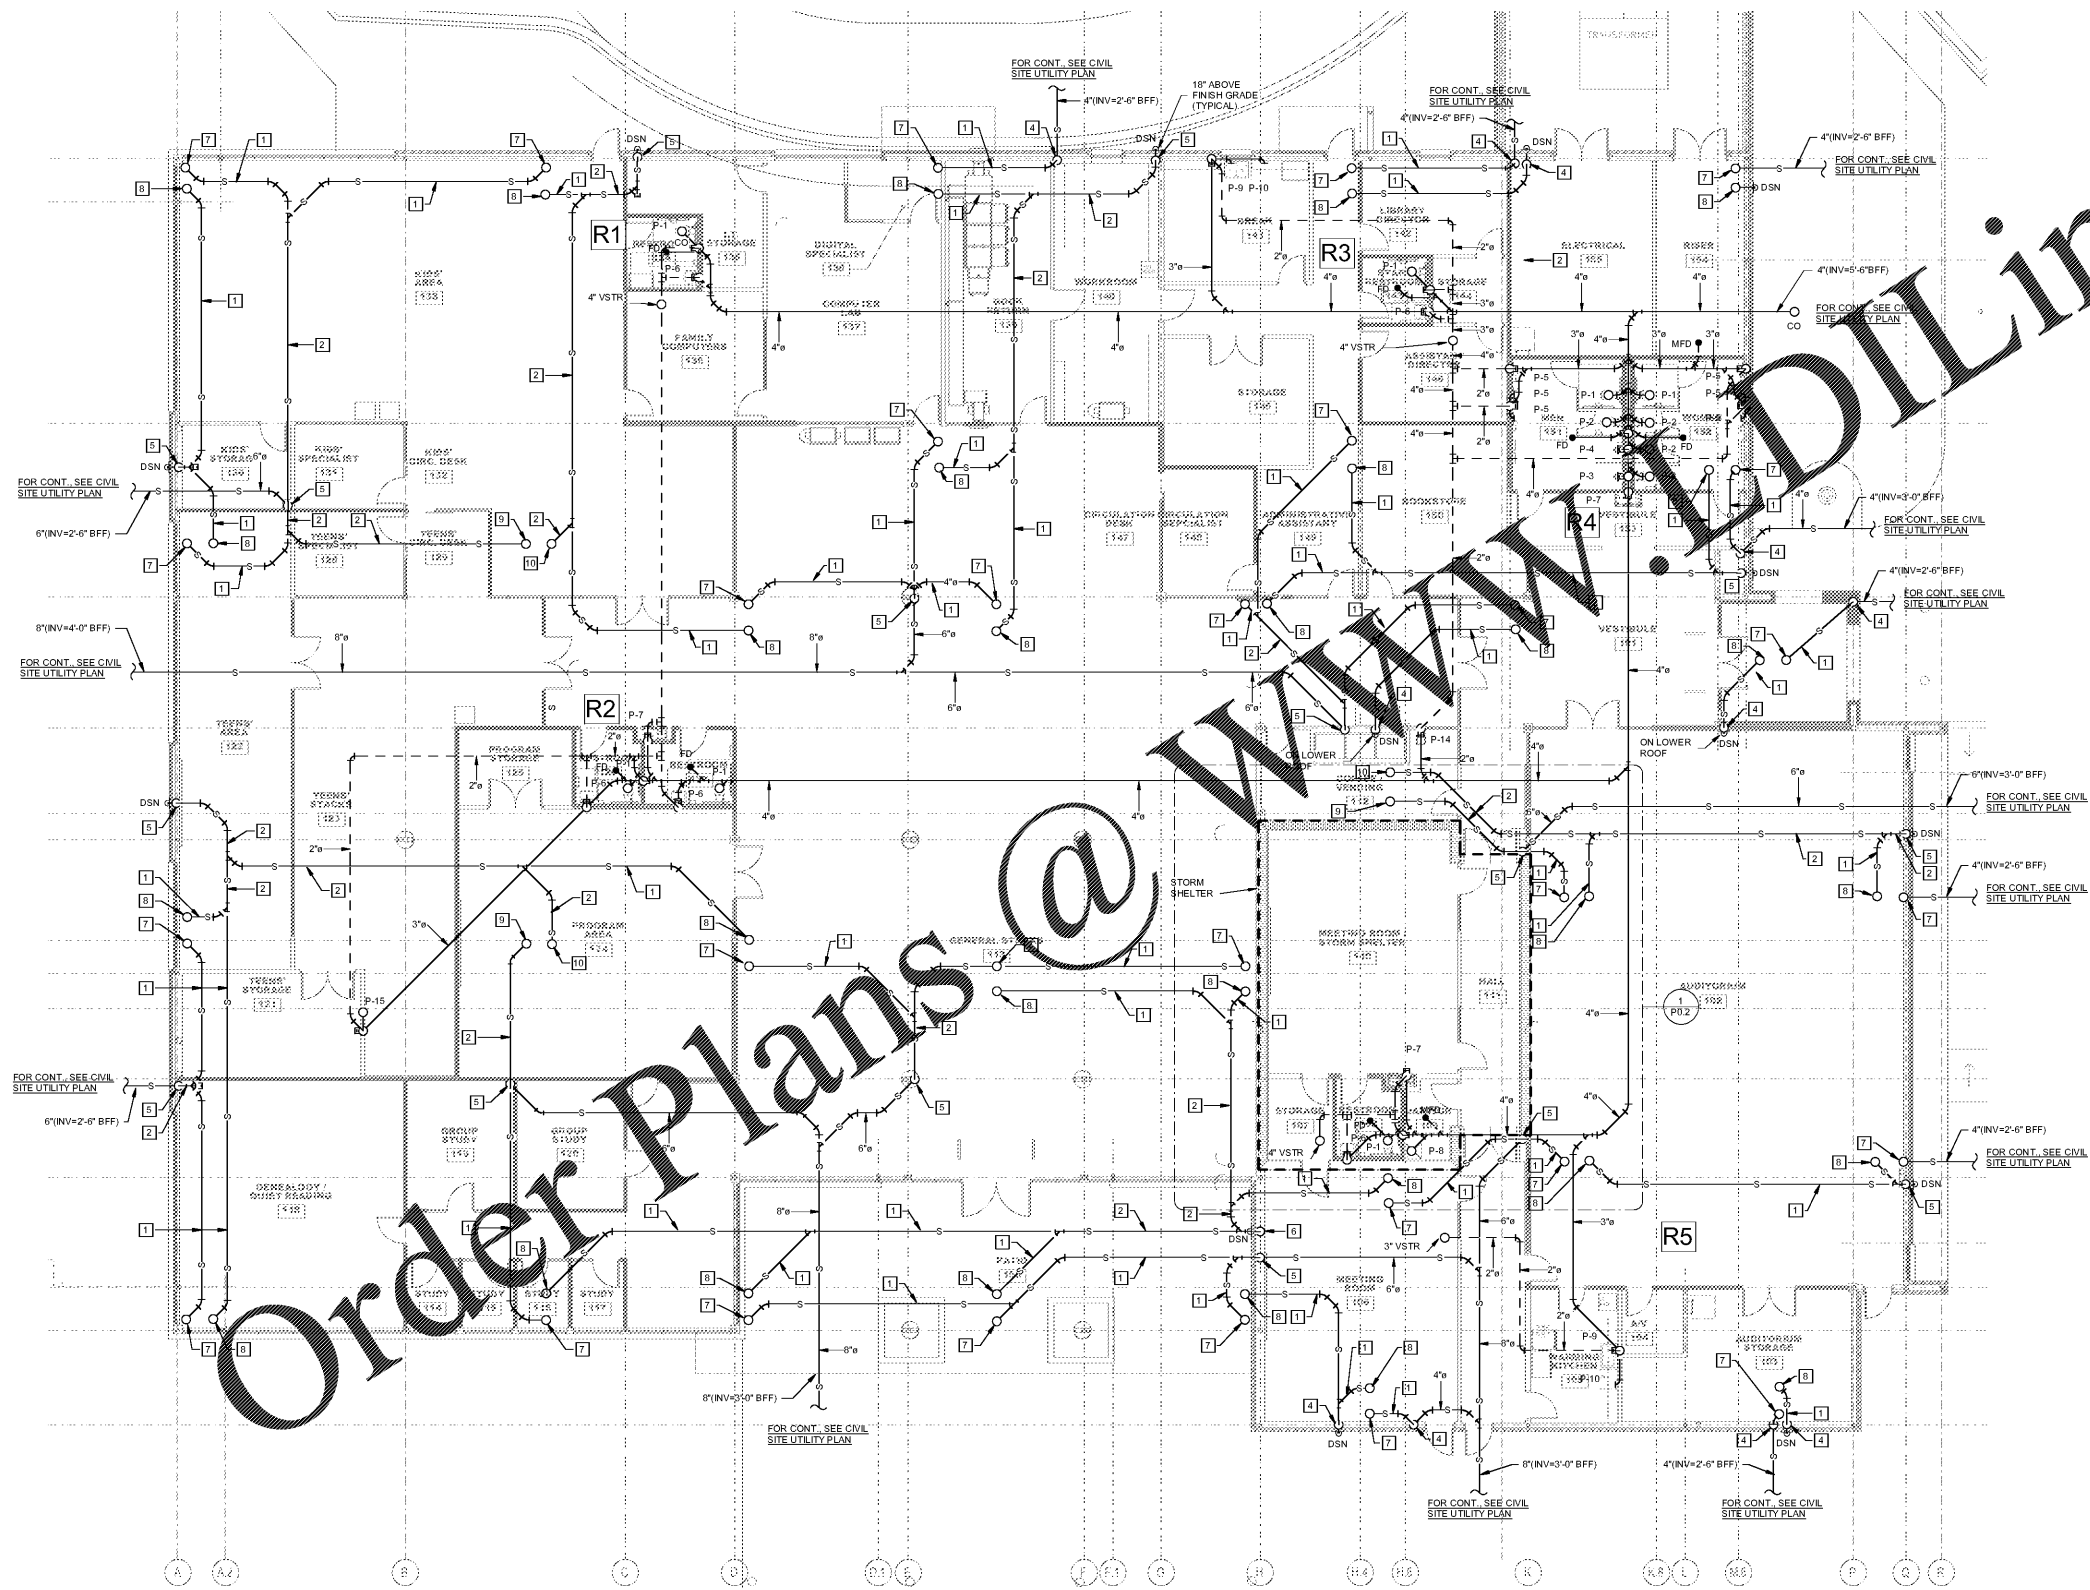

Order Plans @ WWW.DILine.com

NEW LIBRARY
 FOR THE CITY OF OPELIKA
 GLENN STREET
 OPELIKA, ALABAMA 36901

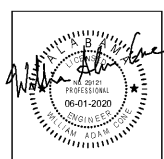

SHEET TITLE:
 NON PRESSURE - FLOOR
 PLAN

PROJ MGR:	WAC
DRAWN:	ALV
DATE:	06-01-2020
REVISIONS:	

JOB NO.	19-32
SHEET NO.	P1.1
SEQUENCE NO.	81 / 90

1 NON PRESSURE - FLOOR PLAN
 1/8" = 1'-0"

