


Order Plans

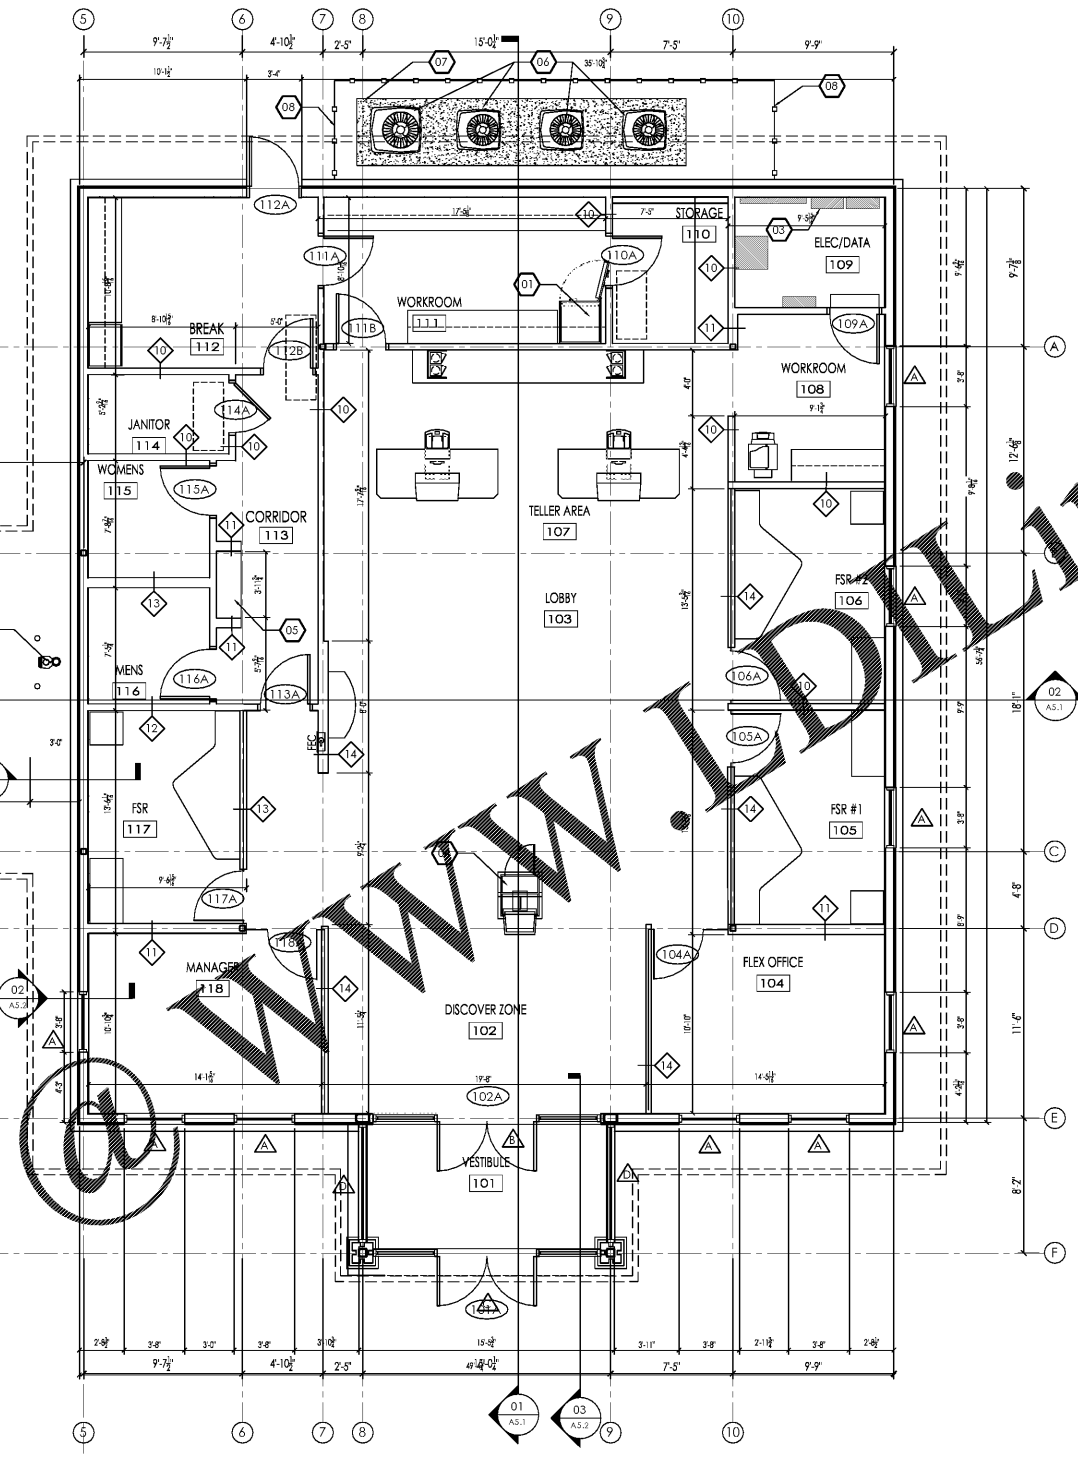

DIMENSIONED FLOOR PLAN  
3/16" = 1'-0"

CONSTRUCTION GENERAL NOTES:

- BUILDING TO BE TYPE V(B) UNPROTECTED, UN-SPRINKLERED CONSTRUCTION; GROUP B - BUSINESS OCCUPANCY.
- DIMENSIONS SHOWN ARE TO FACE OF STUD UNLESS NOTED OTHERWISE - TYPICAL.
- REFER TO PLANS, DETAILS AND SECTIONS FOR FURTHER CLARIFICATION OF INTERIOR FINISHES.
- REFER TO REFLECTED CEILING PLAN (A3.1) & ROOM SCHEDULE (A8.1) FOR SPECIFIC CEILING TYPE AND HEIGHT.
- PROVIDE FIRE EXTINGUISHER & CABINET (SEMI-RECESSED). SEE LIFE SAFETY SHEET FOR LOCATION & QUANTITY.


CONSTRUCTION KEYNOTES:

- 01 BANK EQUIPMENT - CASH VAULT, BY OWNER
- 02 BANK EQUIPMENT - REMOTE TELLER UNIT, BY OWNER - SEE EQUIPMENT DRAWINGS FOR DETAILS
- 03 SECURITY EQUIP - SERVER RACK, BY OWNER
- 04 ATM, BY OWNER
- 05 WATER FOUNTAIN
- 06 RC UNIT, SEE SCHED.
- 07 CONCRETE PAD
- WOOD FENCE - 6" X 48" VERTICAL WOOD SLATS ON 2X4 HORIZONTAL FRAME ON 4X4 POSTS SET IN CONCRETE

PARTITION LEGEND:

- SPACE STUDS @ 16" O.C. @ ALL LOAD-BEARING PARTITIONS.
- ALL BATHROOM WALLS INSULATED.

SYM.	CONSTRUCTION	RTG.	DESCRIPTION
10		N/A	5/8" GYP. BD. SCREWED TO BOTH SIDES OF 3-5/8" METAL STUDS @ 24" O.C.
11		N/A	5/8" GYP. BD. SCREWED TO BOTH SIDES OF 6" METAL STUDS @ 24" O.C.
12		N/A	5/8" GYP. BD. SCREWED TO BOTH SIDES OF 3-5/8" METAL STUDS @ 24" O.C. W/ FULL THICKNESS SOUND ATTENUATION INSULATION
13		N/A	5/8" GYP. BD. SCREWED TO BOTH SIDES OF 6" METAL STUDS @ 24" O.C. W/ FULL THICKNESS SOUND ATTENUATION INSULATION
14		N/A	5/8" GYP. BD. SCREWED TO BOTH SIDES OF 3-5/8" METAL STUDS @ 24" O.C. - SEE A7.2 FOR EXTENTS OF FRAMELESS GLASS DETAIL.

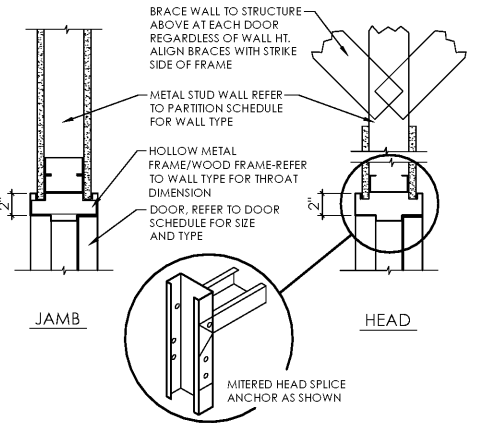

**hendon huckestein architects, pc**  
 architecture . planning . interior design  
 2126 Morris Avenue  
 Birmingham, AL 35203  
 Phone (205) 322-1751  
 Fax (205) 322-1778  
 email info@hplusha.com  
 www.hplusha.com

A New Branch Bank for  
**Tyndall**  
 FEDERAL CREDIT UNION  
 Dothan, Alabama

RELEASES / DESCRIPTION / DATES

NOT FOR CONSTRUCTION	<input type="checkbox"/>
RELEASED FOR CONSTRUCTION	<input checked="" type="checkbox"/>
DATE	06.23.2020
DRAWN	---
CHECKED	---
APPROVED	HHHA
PROJECT NUMBER	20012.01
SHEET TITLE	DIMENSION FLOOR PLAN
DRAWING NO.	A1.2