


**EXTERIOR FINISH SCHEDULE**


MATERIAL	MANUF (BASIS OF DESIGN)	COLOR
FIELD EIFS	--	CLC 2743M POCO
BRICK BASE	GENERAL SHALE	ROSE RANGE TUDOR
MORTAR	--	BUFF
C/J SEALANT	DOW CORNING	MATCH EIFS / BRICK
ALUM STOREFRONT	OLDCASTE	CLEAR ANODIZED
METAL COLUMN WRAP	--	CLEAR ANODIZED
ENTRANCE CANOPY	CPT DAYLIGHTING	TRANSLUCENT
SCIFFS	--	CLC 2743M POCO
DRIVE THRU CANOPY CEILING	--	CLC 2743M POCO
PREFIN. ALUM GUTTERS	KAWNEER COATINGS	CL 2834D FALCON
EXTERIOR HM DOORS & FRAMES	--	CLC 2743M POCO
LOUVERS	--	CL 2834D FALCON
METAL ROOF	BERRIDGE	SPRUCE

**NOTES**


- EIFS EXPANSION ARE NO MORE THAN 18" IN DISTANCE
- EIFS JOINTS WILL HAVE CLOSED CELL BACKER ROD W/ APPROPRIATE SEALANT

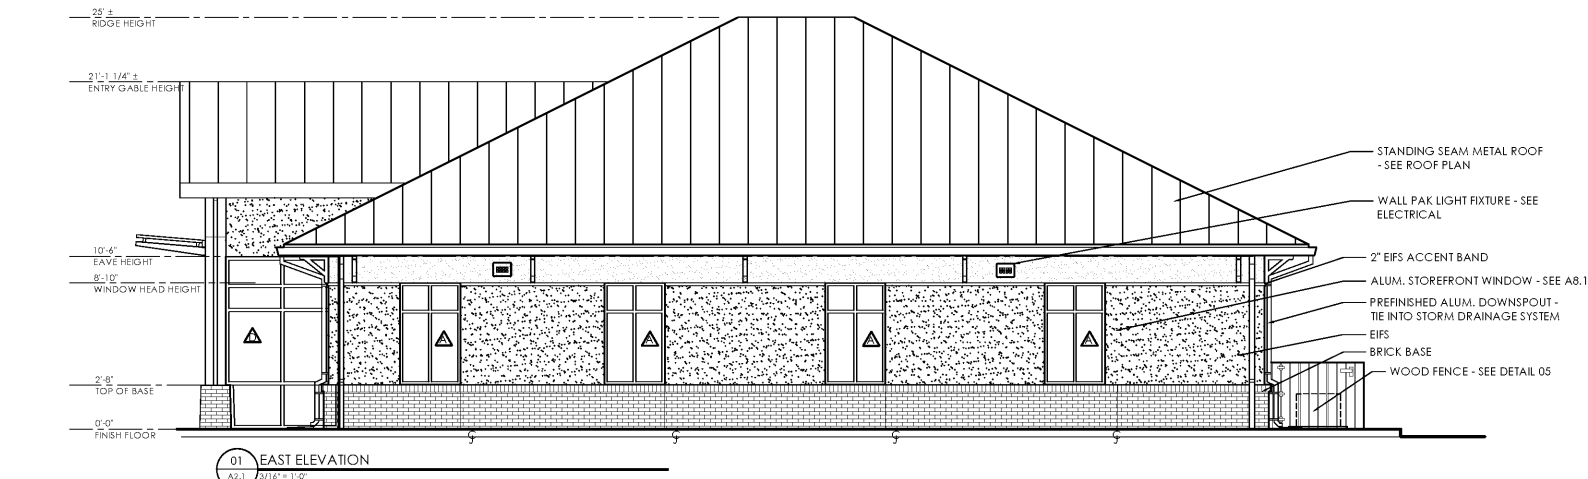


01 EAST ELEVATION  
A2.1 3/16\"/>

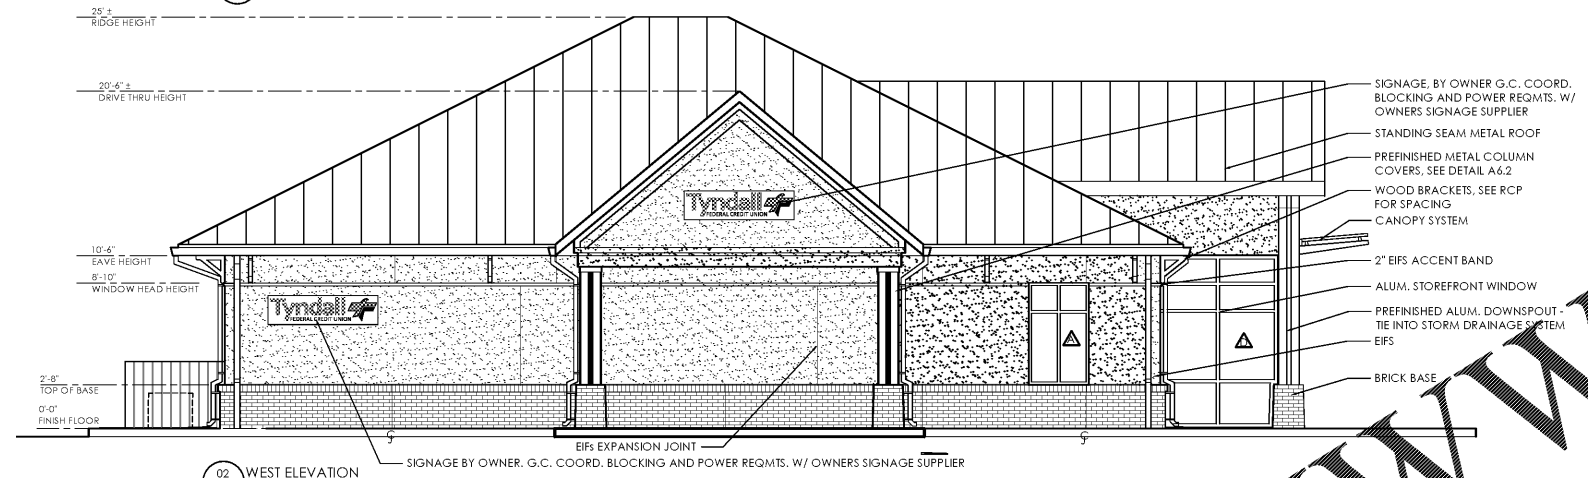


02 WEST ELEVATION  
A2.1 3/16\"/>

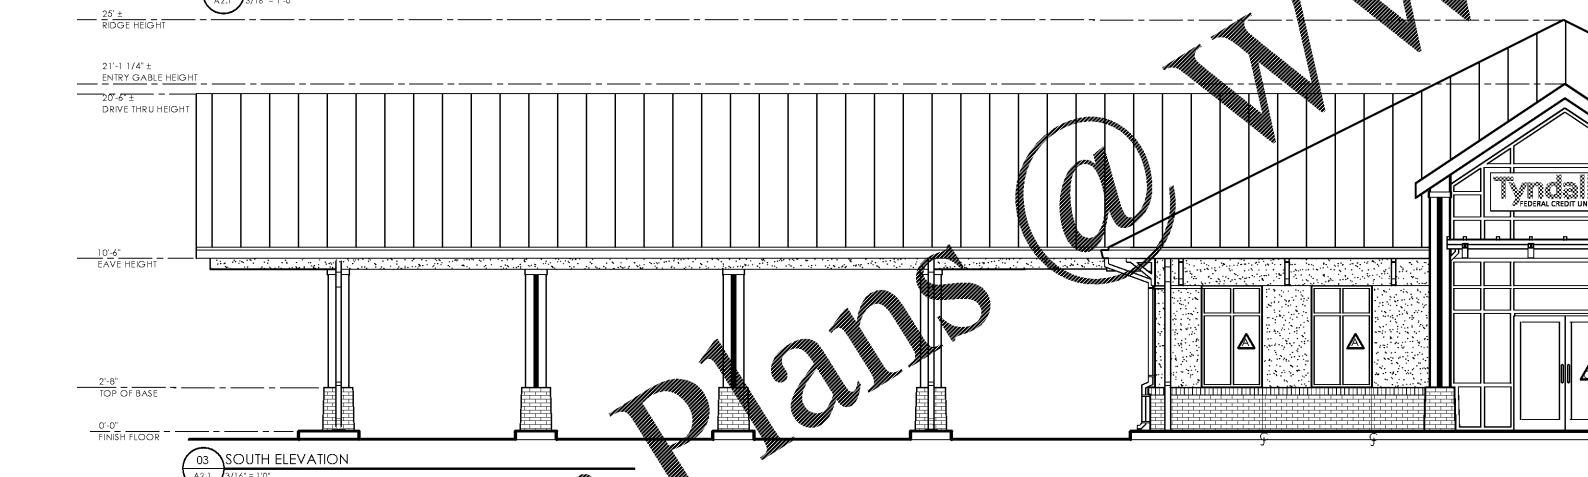

03 SOUTH ELEVATION  
A2.1 3/16\"/>

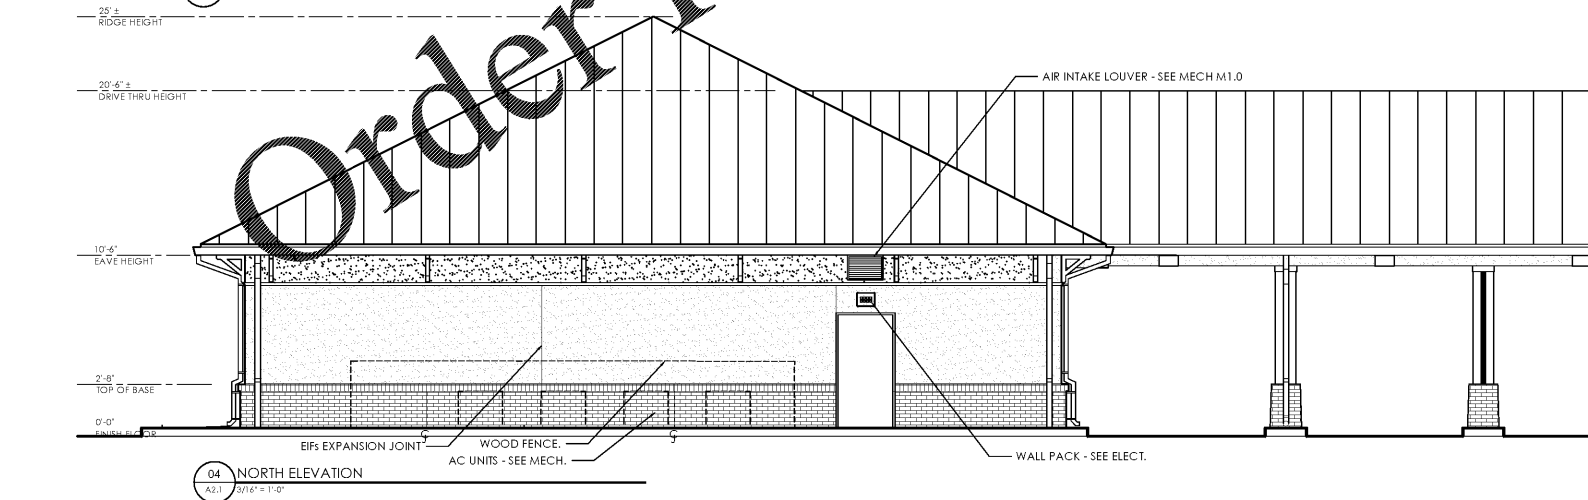

04 NORTH ELEVATION  
A2.1 3/16\"/>

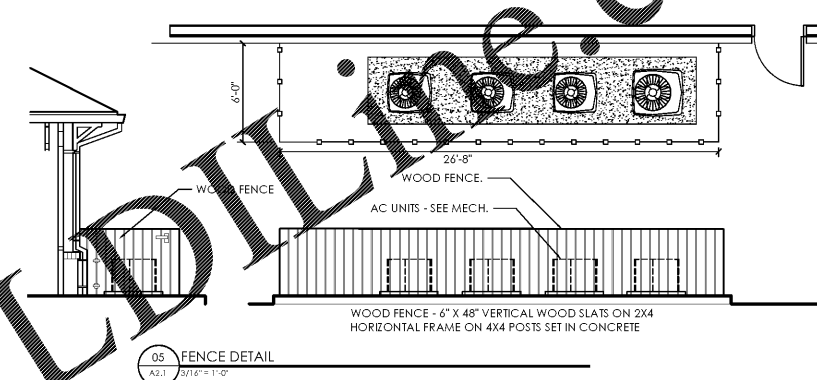

05 FENCE DETAIL  
A2.1 3/16\"/>

Order Plans @ WWW.LDLINE.COM

A New Branch Bank for  
**Tyndall**  
FEDERAL CREDIT UNION  
Dothan, Alabama

RELEASES / DESCRIPTION / DATES

DATE	DESCRIPTION	DATES

NOT FOR CONSTRUCTION   
RELEASED FOR CONSTRUCTION

DATE 06.23.2020  
DRAWN  
CHECKED  
APPROVED HHA

PROJECT NUMBER 20012.01

SHEET TITLE  
EXTERIOR ELEVATION

DRAWING NO.

A2.1