



TYPICAL ROOF CONSTRUCTION

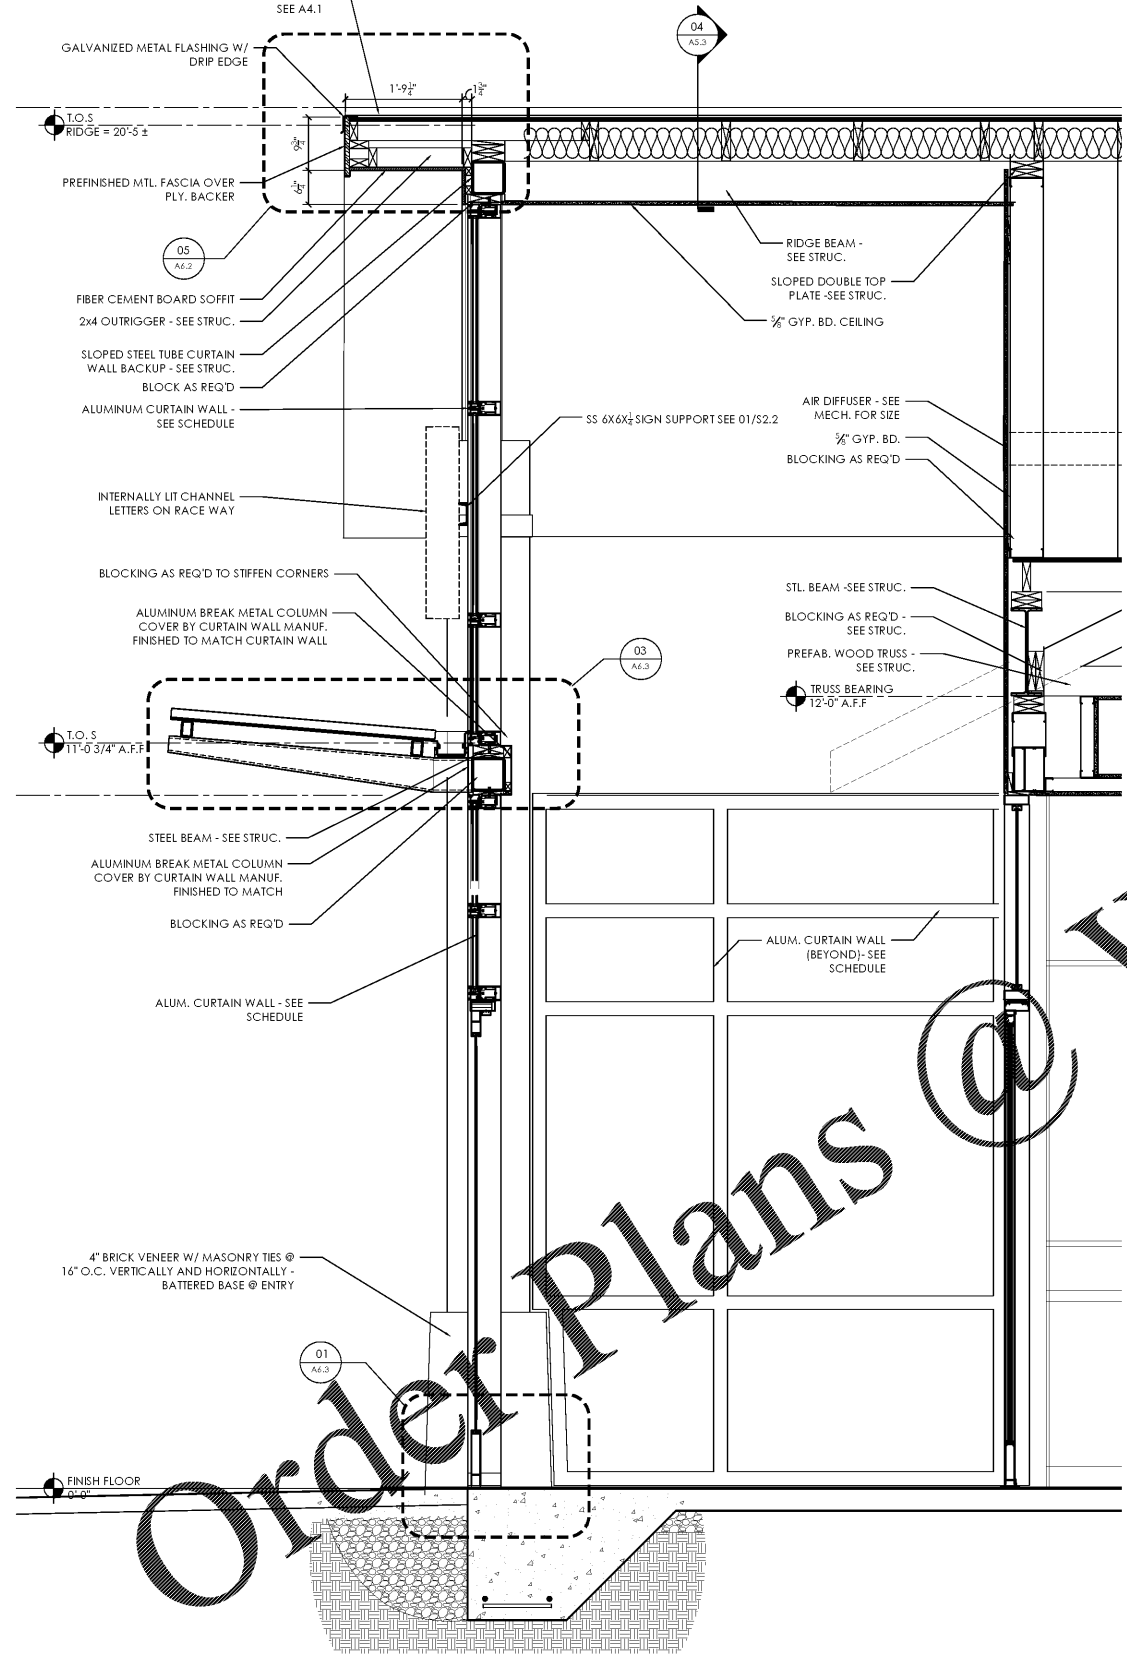


03 ENTRY VESTIBULE SECTION
A5.2 3/4" = 1'-0"

ROOF GENERAL NOTES:

1. TYP. ROOF SYSTEM: STANDING SEAM METAL PANELS OVER SELF-ADHERING ROOFING UNDERLAYMENT ON PLYWOOD ROOF SHEATHING - SEE STRUC.
2. ENTRY CANOPY SYSTEM: BASIS OF DESIGN - U-LITE TRANSPARENT LOW SLOPE CANOPY BY CPI DAYLIGHTING
3. ALL SHEET METAL FLASHING & TRIM TO BE INSTALLED PER SMACNA STANDARDS.

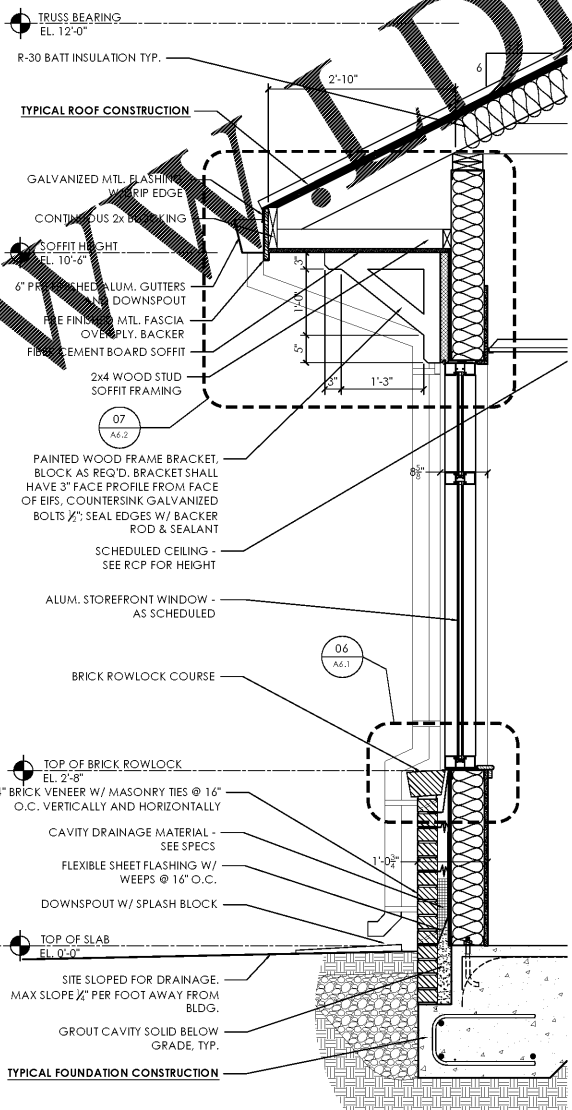

02 TYPICAL EXTERIOR WALL @ WINDOW
A5.2 3/4" = 1'-0"

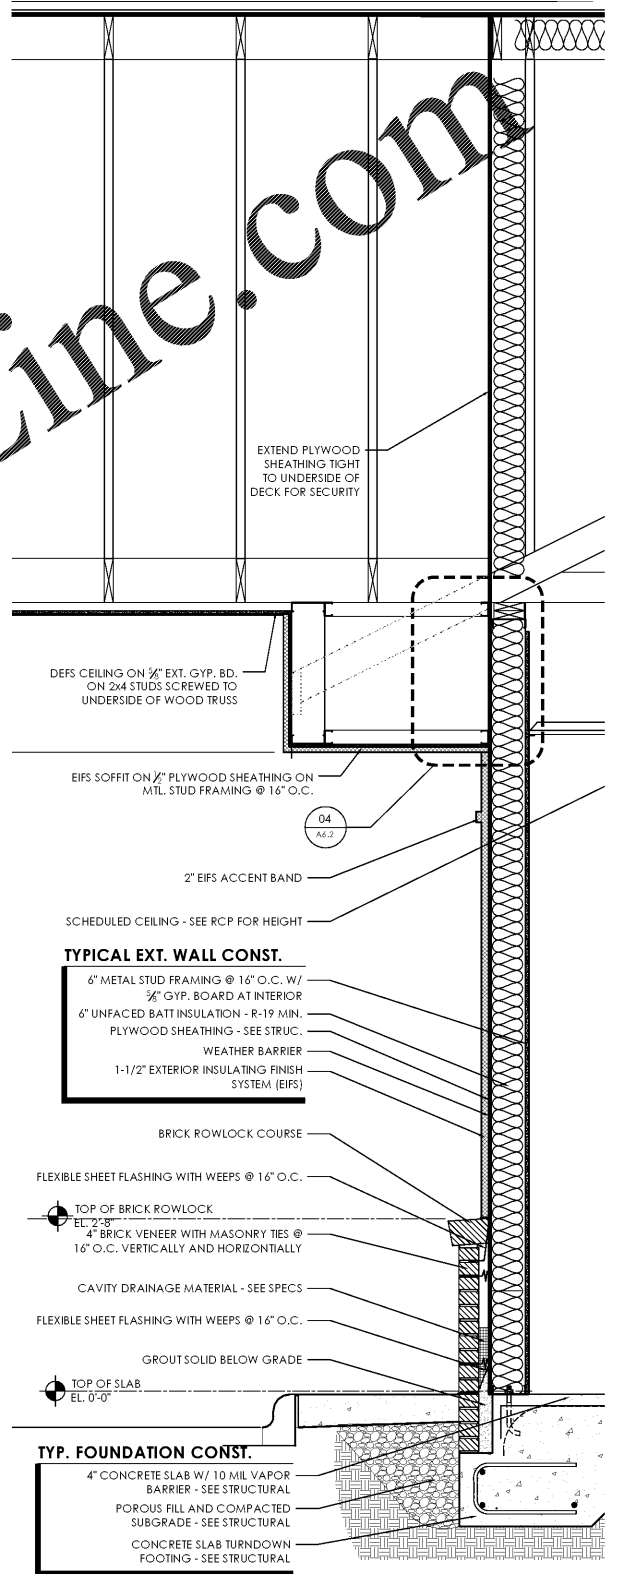

01 DRIVE-THRU CANOPY
A5.2 3/4" = 1'-0"

henderson huckestein architects, pc
architecture . planning . interior design
2126 Morris Avenue
Birmingham, AL 35203
Phone (205) 322-1751
Fax (205) 322-1778
email info@hplusha.com
www.hplusha.com

A New Branch Bank for
Tyndal
FEDERAL CREDIT UNION
Dothan, Alabama

RELEASES / DESCRIPTION / DATES	
NOT FOR CONSTRUCTION	<input type="checkbox"/>
RELEASED FOR CONSTRUCTION	<input checked="" type="checkbox"/>
DATE	04.23.2020
DRAWN	—
CHECKED	—
APPROVED	HHHA
PROJECT NUMBER	20012.01
SHEET TITLE	WALL SECTIONS

DRAWING NO. **A5.2**

Order Plans @ WWW.DILine.com

WWW.DILine.com